

Appeal Period Expires 8/20/15

Zoning District R2

Town of Essex, Vermont Application for Zoning Permit

www.essex.org

Application Date 1/1/15

Permit Number 2015-130

All construction is to be completed in accordance with the Town of Essex Zoning Regulations and any/all federal or state regulations now in effect. You are required to post this permit in a conspicuous location on the property during the appeal period and it must remain posted throughout the construction period. **You are required to contact the necessary state agencies to obtain state permits @ 879-5676.**

Any interested person may appeal the decision of the Zoning Administrator to the Zoning Board of Adjustment within fifteen (15) days of the permit's date of issuance. Commencing construction within this fifteen (15) day appeal period is prohibited by law.

Signed: Judith [Signature]

Parcel Account Numb. (Map-Parcel-Lot) 2- 049-007-000
(found in Town Assessor's Office)

Property Address: 5 Cindy Lane Essex

Owner: Michael & Sarah MacDougall

Owner Address: 5 Cindy Lane

Owner Phone: (work) 1877-327-8422 (home) _____

(cell) 802-238-4567 (Email) Macdi.cmu@yahoo.com

Contractors name: _____ Phone: _____

Cell: _____

Estimated Construction Dates: Start: 8/22/15 Completion: 8/29/15

Sq. Feet: 256 Estimated Cost (labor & materials): \$ 3426

Sewage Disposal (Please attach Sewer or Septic Application).

Public Private Connection Fee \$ N/A Date Paid: 1/1/15

Proposed New Bedrooms: _____ Existing Bedrooms: _____

Water (Please attach Water Service Application)

Public Private Fee \$ N/A Date Paid: 1/1/15

Driveway (Please attach copy of approved Curbcut / Utility Application).

Date of approval 1/1/15

Stormwater

Project disturbs an area greater than or equal to 1 acre - Erosion Control Permit Required. Attach completed permit application.

Project creates new or expands existing impervious surface greater than or equal to 1/2 acre - Erosion Control Permit and Stormwater Management Permit required. Attach completed permit application.

Diagram - Show a sketch of project on reverse of this application with property lines, building, and setbacks or attach separate sheet. (Instruction sheet available upon request.)

Signature of Tenant and Signature of Owner Judith [Signature]

G

Check box(es) which describe proposed use or construction (circle choice in parenthesis).

N = New A = Addition R = Remodel

Residential:	N	A	R
Single Family	<input type="checkbox"/>	<input type="checkbox"/>	<input type="checkbox"/>
Two-family (duplex)(other)	<input type="checkbox"/>	<input type="checkbox"/>	<input type="checkbox"/>
Multi-family	<input type="checkbox"/>	<input type="checkbox"/>	<input type="checkbox"/>
Condominium / Townhouse	<input type="checkbox"/>	<input type="checkbox"/>	<input type="checkbox"/>
Mobile home	<input type="checkbox"/>	<input type="checkbox"/>	<input type="checkbox"/>

Inclusions or Additions:

Garage (attached) (detached)	<input type="checkbox"/>	<input type="checkbox"/>	<input type="checkbox"/>
Porch (enclosed) (open)	<input type="checkbox"/>	<input type="checkbox"/>	<input type="checkbox"/>
<u>Deck</u>	<input checked="" type="checkbox"/>	<input type="checkbox"/>	<input type="checkbox"/>
Pool (in) (above) ground	<input type="checkbox"/>	<input type="checkbox"/>	<input type="checkbox"/>
Shed	<input type="checkbox"/>	<input type="checkbox"/>	<input type="checkbox"/>
Barn (residential) (agriculture)	<input type="checkbox"/>	<input type="checkbox"/>	<input type="checkbox"/>

Non-residential:

Commercial / Industrial

Stormwater:

Stormwater	<input type="checkbox"/>	<input type="checkbox"/>	<input type="checkbox"/>
Erosion Control	<input type="checkbox"/>	<input type="checkbox"/>	<input type="checkbox"/>

Other:

Change in use	<input type="checkbox"/>	<input type="checkbox"/>	<input type="checkbox"/>
Miscellaneous	<input type="checkbox"/>	<input type="checkbox"/>	<input type="checkbox"/>
Renewal	<input type="checkbox"/>	<input type="checkbox"/>	<input type="checkbox"/>

Office Use Only

Fees:	Type	Amount	Date Pd.
Permit		\$ <u>50</u>	<u>1/1/15</u>
Recreation		\$ _____	<u>1/1/15</u>
Recording		\$ <u>10</u>	<u>1/1/15</u>
Certificate of Occ		\$ _____	<u>1/1/15</u>
Other		\$ _____	<u>1/1/15</u>

Approved Rejected Date 8/2/15

Issued to: Michael & Sarah MacDougall

Zoning Administrator: Sharon L. Kelley

Notes: _____


C.O. Required Yes No


THIS PERMIT VALID FOR TWELVE (12) MONTHS FROM DATE OF ISSUE

(Feb) 11/02/10

Road

F Diagram - Provide diagram here and include all setbacks

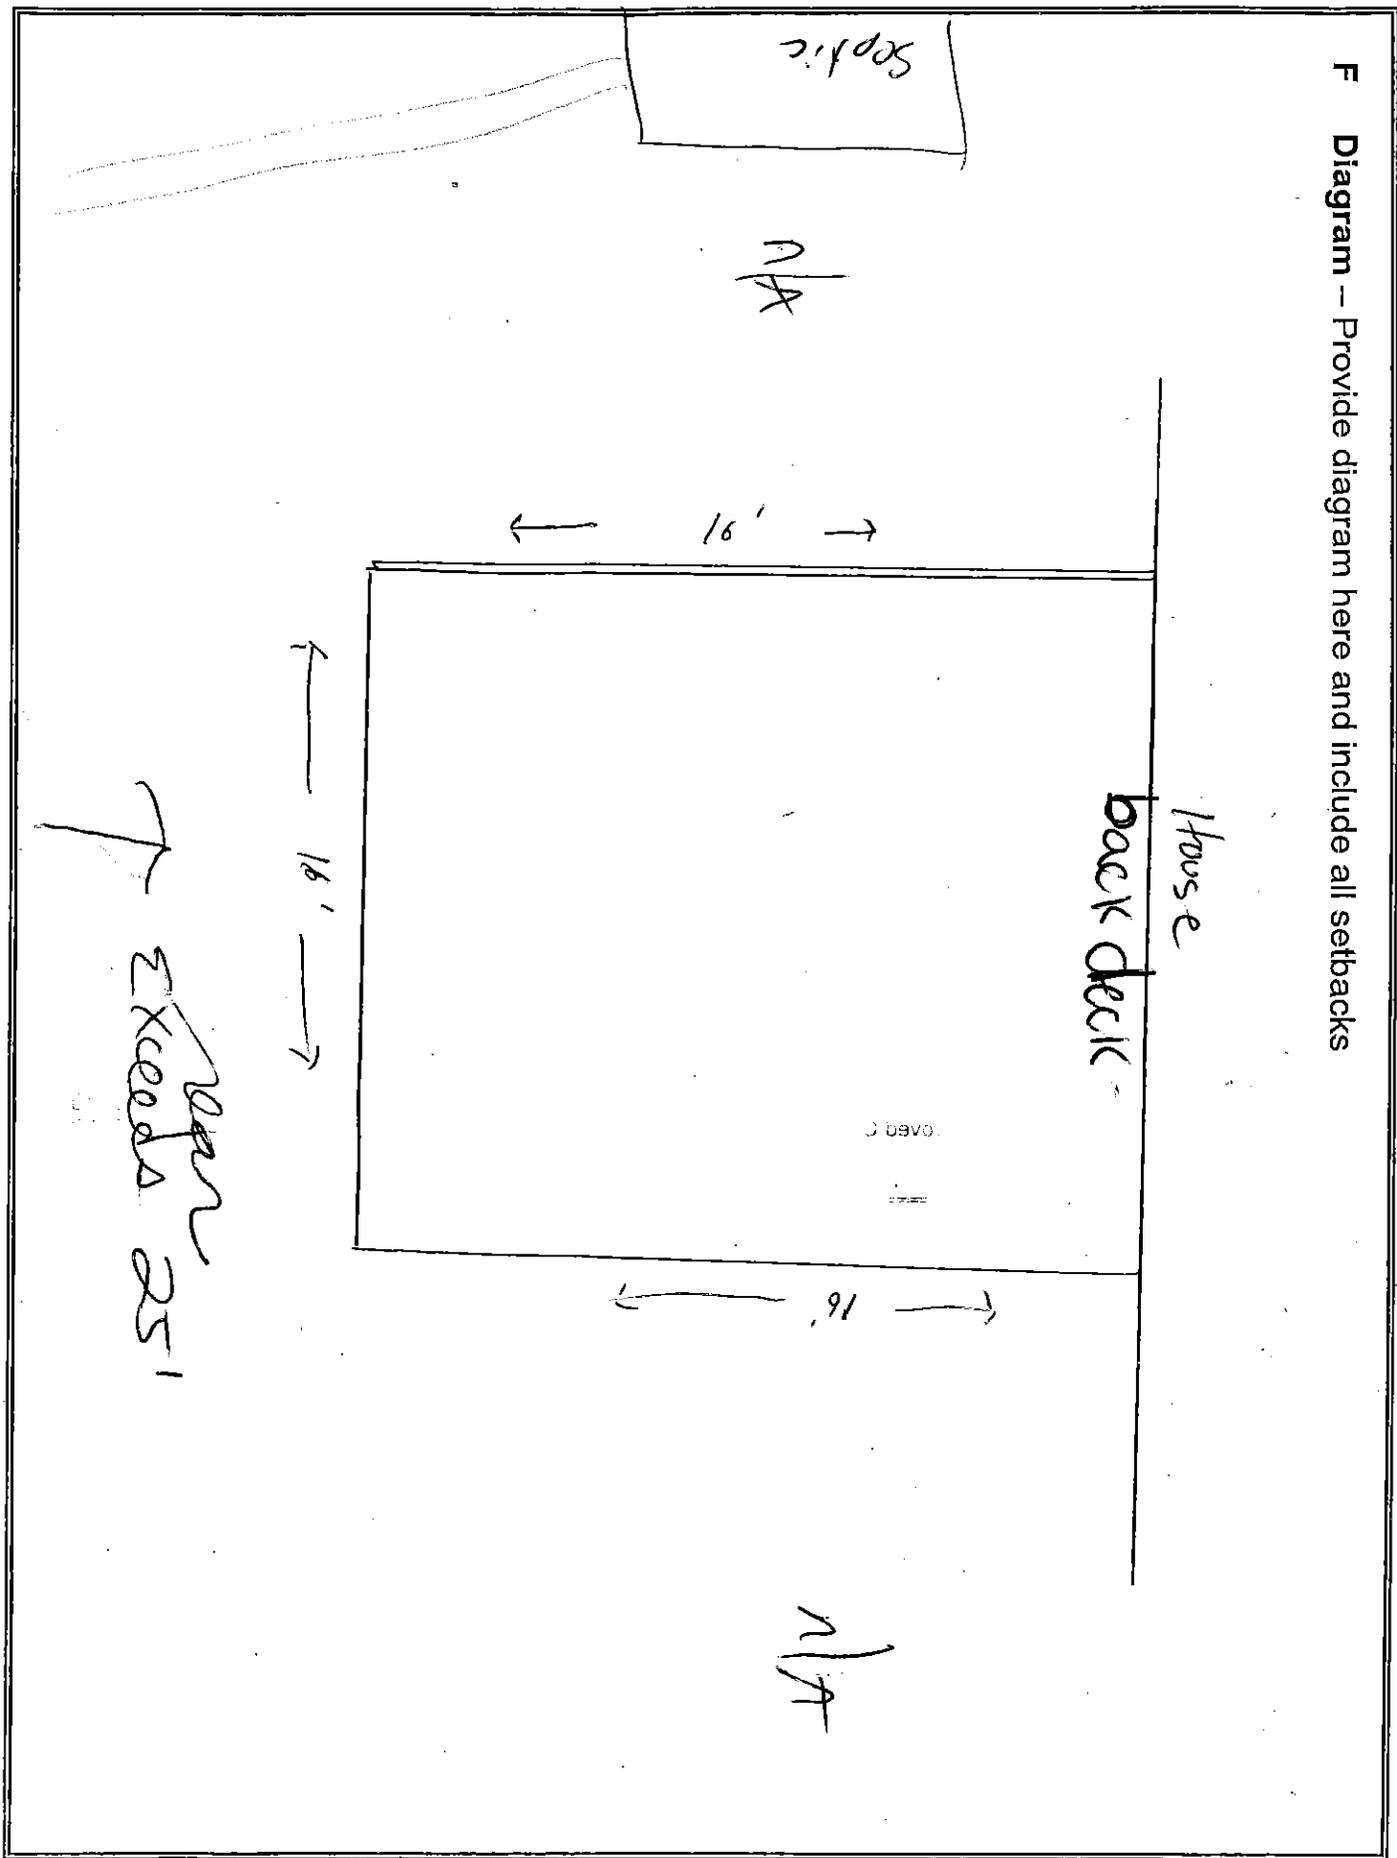

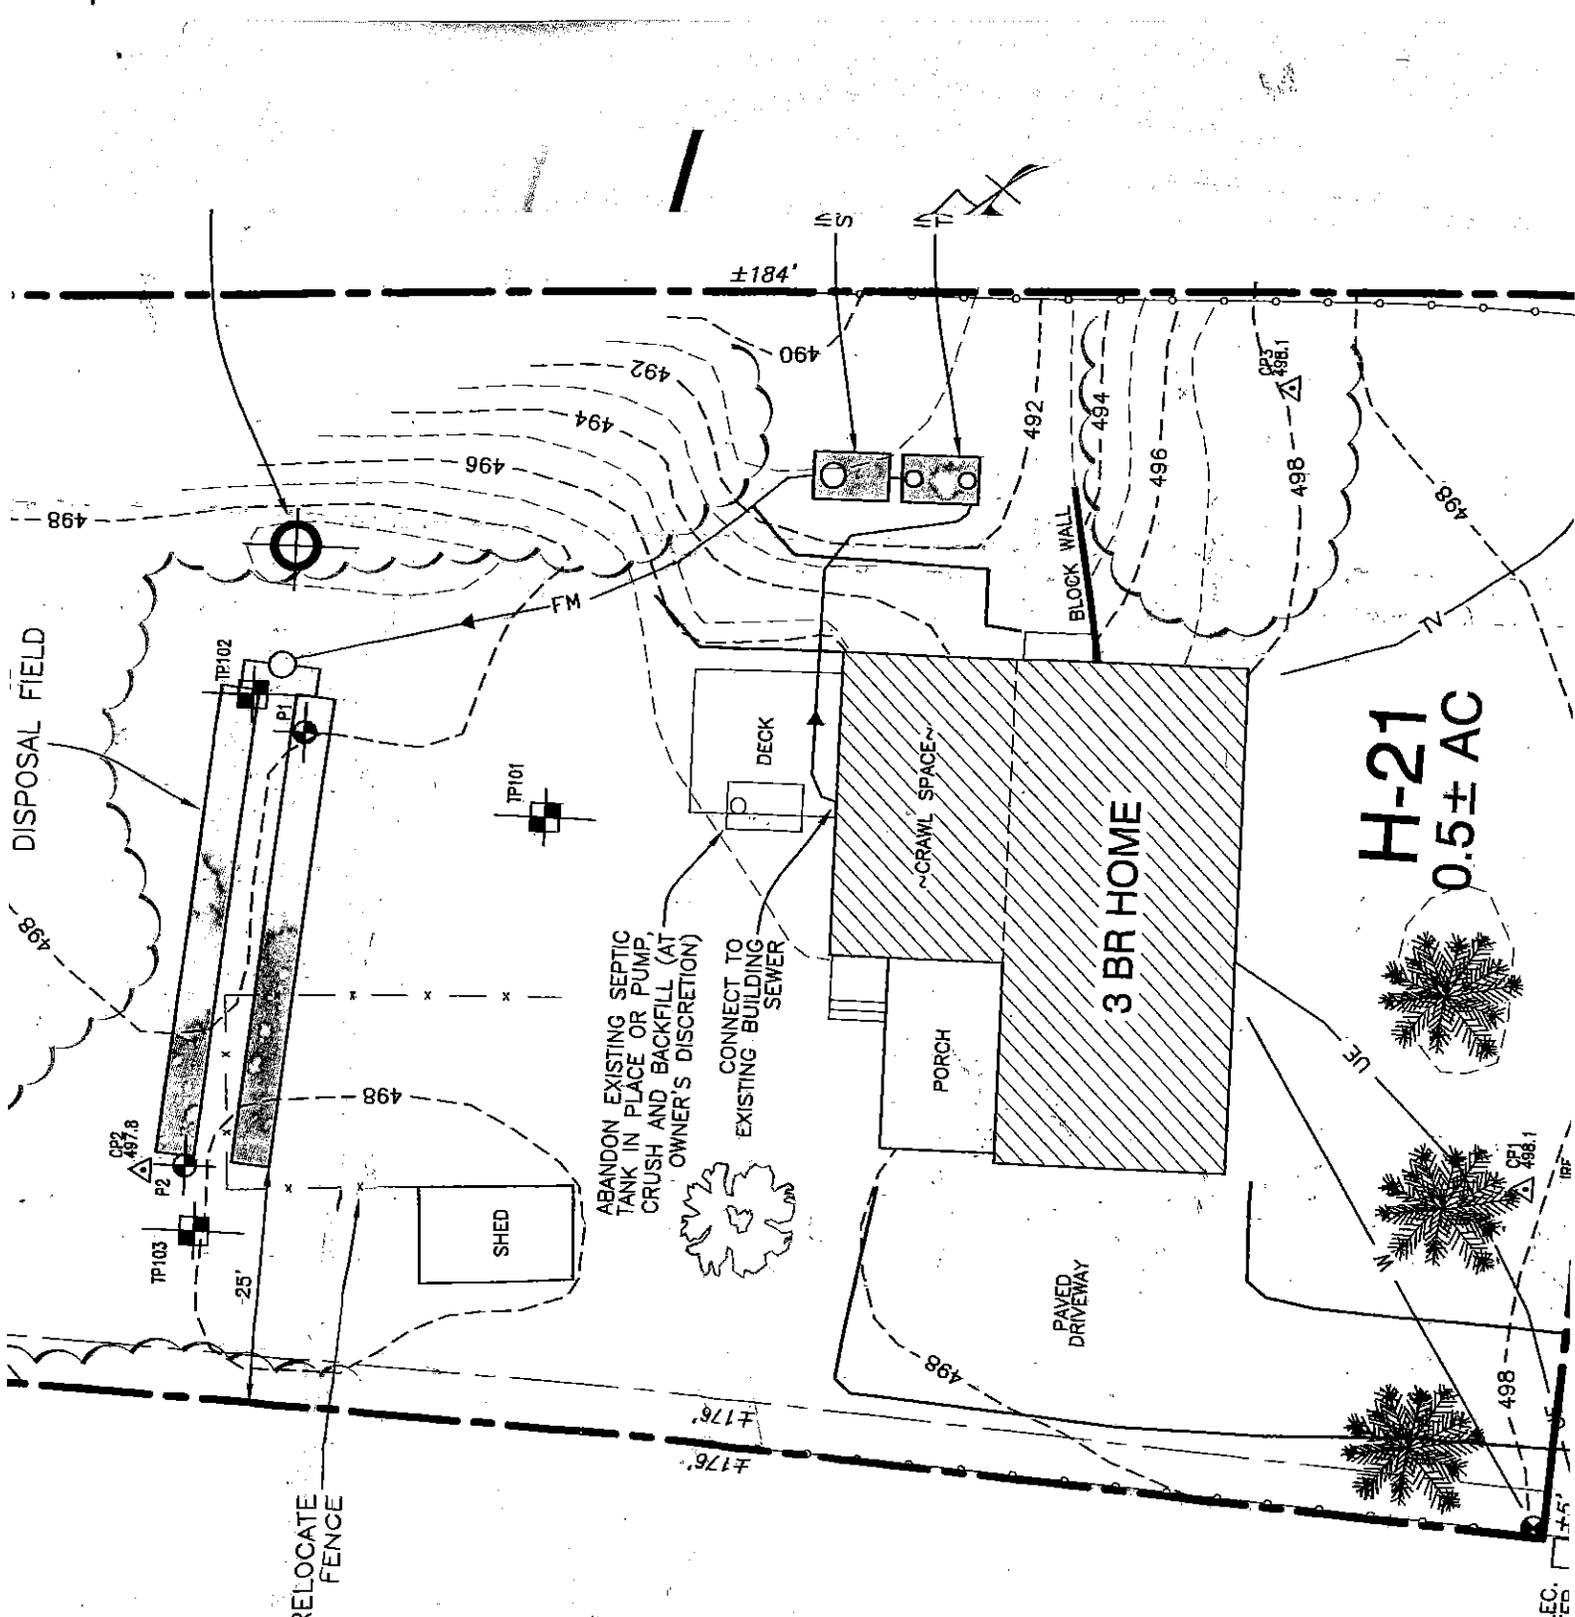

H-21
0.5± AC

1-22

ELEC. TER.