

Appeal Period Expires 10/7/15
 Zoning District AR/C2
Town of Essex, Vermont
Application for Zoning Permit
 www.essex.org
 Application Date 9/22/15
 Permit Number 2015-153

All construction is to be completed in accordance with the Town of Essex Zoning Regulations and any/all federal or state regulations now in effect. You are required to post this permit in a conspicuous location on the property during the appeal period and it must remain posted throughout the construction period. You are required to contact the necessary state agencies to obtain state permits @ 477-2241 (Jeff McMahon, Permit Specialist).

Any interested person may appeal the decision of the Zoning Administrator to the Zoning Board of Adjustment within fifteen (15) days of the permit's date of issuance. Commencing construction within this fifteen (15) day appeal period is prohibited by law.

Signed: J. W. Roche

A Parcel Account Numb. (Map-Parcel-Lot) 2-014-046-007
 (found in Town Assessor's Office)
 Property Address: 194 CHAPIN RD
 Owner: JAMES W Roche Like Estate + Mary Roche
 Owner Address: 194 CHAPIN Rd ESSEX TOWNT, VT
 Owner Phone: (work) 802 878-2634 (home) 802 879-1324
 *(cell) 802 238-5332 (Email) JW Roche @ COMCAST.NET
 Contractors name: Roche Construction Phone: _____
 Cell: 802 316-4986
 Estimated Construction Dates: Start: 10/7/15 Completion: 11/1/15
 Sq. Feet: N/A Estimated Cost (labor & materials): \$ 7000.00

B Sewage Disposal (Please attach Sewer or Septic Application).
 Public Private Connection Fee \$ _____ Date Paid: 1/1/
 Proposed New Bedrooms: _____ Existing Bedrooms _____

C Water (Please attach Water Service Application).
 Public Private Fee \$ _____ Date Paid: 1/1/

D Driveway (Please attach copy of approved Curbcut / Utility Application).
 Date of approval 1/1/ Existing

E Stormwater
 Project disturbs an area greater than or equal to 1 acre – Erosion Control Permit Required. Attach completed permit application.
 Project creates new or expands existing impervious surface greater than or equal to 1/2 acre – Erosion Control Permit and Stormwater Management Permit required. Attach completed permit application.

F Diagram – Show a sketch of project on reverse of this application with property lines, building, and setbacks or attach separate sheet. (Instruction sheet available upon request.)
 NOTE: METAL SHED ROOF COVERING DOG EXERCISE AREA ONLY. TREE STANDING COVERING – OPEN AIR. ENCLOSED BY EXISTING CHAIN LINK FENCE. AREA IS 28' X 36'

G Signature of Tenant and Signature of Owner J. W. Roche

G

Check box(es) which describe proposed use or construction (circle choice in parenthesis).
 N = New A = Addition R = Remodel

<i>Residential:</i>	N	A	R
Single Family	<input type="checkbox"/>	<input type="checkbox"/>	<input type="checkbox"/>
Two-family (duplex)(other)	<input type="checkbox"/>	<input type="checkbox"/>	<input type="checkbox"/>
Multi-family	<input type="checkbox"/>	<input type="checkbox"/>	<input type="checkbox"/>
Condominium / Townhouse	<input type="checkbox"/>	<input type="checkbox"/>	<input type="checkbox"/>
Mobile home	<input type="checkbox"/>	<input type="checkbox"/>	<input type="checkbox"/>
<i>Inclusions or Additions:</i>			
Garage (attached) (detached)	<input type="checkbox"/>	<input type="checkbox"/>	<input type="checkbox"/>
Porch (enclosed) (open)	<input type="checkbox"/>	<input type="checkbox"/>	<input type="checkbox"/>
Deck	<input type="checkbox"/>	<input type="checkbox"/>	<input type="checkbox"/>
Pool (in) (above) ground	<input type="checkbox"/>	<input type="checkbox"/>	<input type="checkbox"/>
Shed	<input type="checkbox"/>	<input type="checkbox"/>	<input type="checkbox"/>
Barn (residential) (agriculture)	<input type="checkbox"/>	<input type="checkbox"/>	<input type="checkbox"/>
<i>Non-residential:</i>			
Commercial / Industrial	<input type="checkbox"/>	<input type="checkbox"/>	<input type="checkbox"/>
<i>Stormwater:</i>			
Stormwater	<input type="checkbox"/>	<input type="checkbox"/>	<input type="checkbox"/>
Erosion Control	<input type="checkbox"/>	<input type="checkbox"/>	<input type="checkbox"/>
<i>Other:</i>			
Change in use	<input type="checkbox"/>	<input type="checkbox"/>	<input type="checkbox"/>
Miscellaneous	<input checked="" type="checkbox"/>	<input type="checkbox"/>	<input type="checkbox"/>
Renewal	<input type="checkbox"/>	<input type="checkbox"/>	<input type="checkbox"/>

Office Use Only

Fees:	Type	Amount	Date Pd.
Permit		\$ <u>50</u>	<u>9/22/15</u>
Recreation		\$ _____	<u>1/1/</u>
Recording		\$ <u>10</u>	<u>9/22/15</u>
Certificate of Occ		\$ _____	<u>1/1/</u>
Other:		\$ _____	<u>1/1/</u>

Building Permit

Approved Rejected Date 9/22/15
 Issued to: James W Roche Like Estate
 Zoning Administrator: Sharon Kelley
 Notes: _____

C.O. Required Yes No


THIS PERMIT VALID FOR TWELVE (12) MONTHS FROM DATE OF ISSUE

(web) 11/02/10

SKETCH/AREA TABLE ADDENDUM

Parcel No 2014046007

JECT	Property Address 194 Chapin Rd		
	City Essex (Town)	State VT	Zip 05452
	Owner		
	Client		
	Appraiser Name		

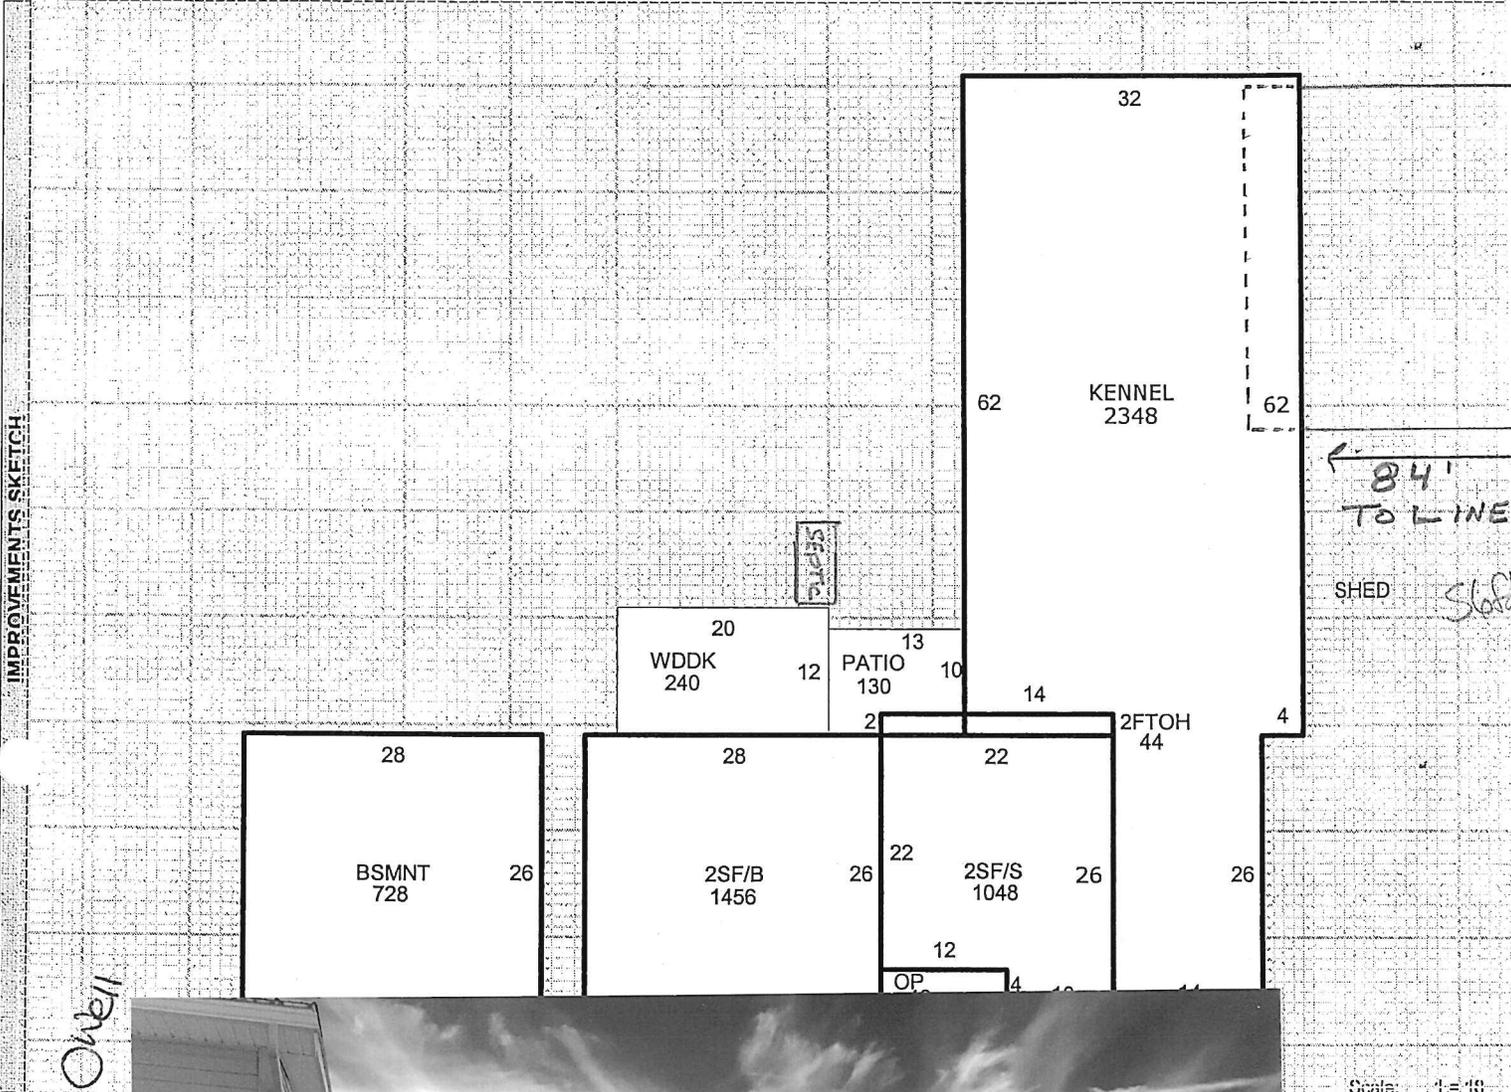

Owell

AREA CALCULATIONS

Code
1FL2
1FL5
1BS
GAR11
P/P11
P/P12
P/P13

Net



ment Table 3
