

Appeal Period Expires 2/26/15
Zoning District R2

Town of Essex, Vermont
Application for Zoning Permit
www.essex.org

Application Date 1/1
Permit Number 2015-11

All construction is to be completed in accordance with the Town of Essex Zoning Regulations and any/all federal or state regulations now in effect. You are required to post this permit in a conspicuous location on the property during the appeal period and it must remain posted throughout the construction period. You are required to contact the necessary state agencies to obtain state permits @ 879-5676.

Any interested person may appeal the decision of the Zoning Administrator to the Zoning Board of Adjustment within fifteen (15) days of the permit's date of issuance. Commencing construction within this fifteen (15) day appeal period is prohibited by law.

Signed: Jenni Umthell

A Parcel Account Numb. (Map-Parcel-Lot) 2- 097-001-019
(found in Town Assessor's Office)
Property Address: 13 Bobolink Circle
Owner: Oliver & Jessica Hall
Owner Address: 13 Bobolink Circle
Owner Phone: (work) 802-876-1000 (home) 879-0182
(cell) 802-578-0988 (Email) jessica-hall100@hotmail.com
Contractors name: Tom Moore Phone: 373-3733
Cell: 373-3733
Estimated Construction Dates: Start: 2/20/15 Completion: 2/20/16
Sq. Feet: _____ Estimated Cost (labor & materials): \$70,000

B Sewage Disposal (Please attach Sewer or Septic Application).
Public ☒ Private ☐ Connection Fee \$ _____ Date Paid: 1/1/15
Proposed New Bedrooms: 0 Existing Bedrooms 3

C Water (Please attach Water Service Application).
Public ☒ Private ☐ Fee \$ _____ Date Paid: 1/1/15

D Driveway (Please attach copy of approved Curbcut / Utility Application).
Date of approval 1/1/15 Existing

E Stormwater
☐ Project disturbs an area greater than or equal to 1 acre – Erosion Control Permit Required. Attach completed permit application.
☐ Project creates new or expands existing impervious surface greater than or equal to 1/2 acre – Erosion Control Permit and Stormwater Management Permit required. Attach completed permit application.

F Diagram – Show a sketch of project on reverse of this application with property lines, building, and setbacks or attach separate sheet. (Instruction sheet available upon request.)
Remodeling upstairs - adding Dormer - OVER no bedrooms added.

G Signature of Tenant and Signature of Owner Jenni Umthell

G

Check box(es) which describe proposed use or construction (circle choice in parenthesis).

N = New A = Addition R = Remodel

Residential: Dormer N A R

Single Family ☐ ☐ ☒

Two-family (duplex)(other) ☐ ☐ ☐

Multi-family ☐ ☐ ☐

Condominium / Townhouse ☐ ☐ ☐

Mobile home ☐ ☐ ☐

Inclusions or Additions:

Garage (attached) (detached) ☐ ☐ ☐

Porch (enclosed) (open) ☐ ☐ ☐

Deck ☐ ☐ ☐

Pool (in) (above) ground ☐ ☐ ☐

Shed ☐ ☐ ☐

Barn (residential) (agriculture) ☐ ☐ ☐

Non-residential:

Commercial / Industrial ☐ ☐ ☐

Stormwater:

Stormwater ☐ ☐ ☐

Erosion Control ☐ ☐ ☐

Other:

Change in use ☐ ☐ ☐

Miscellaneous ☐ ☐ ☐

Renewal ☐ ☐ ☐

Office Use Only

Fees: Type Amount Date Pd.

Permit \$115.00 2/9/15

Recreation \$ 1/1/15

Recording \$10.00 2/9/15

Certificate of Occ \$ 1/1/15

Other \$ 1/1/15

Building Permit

Approved ☒ Rejected ☐ Date 2/13/15

Issued to: Oliver & Jessica Hall


Zoning Administrator: Shawn L. Kelly

Notes: Energy info given

C.O. Required Yes ☐ No ☒

THIS PERMIT VALID FOR TWELVE (12) MONTHS FROM DATE OF ISSUE

(web) 11/02/10

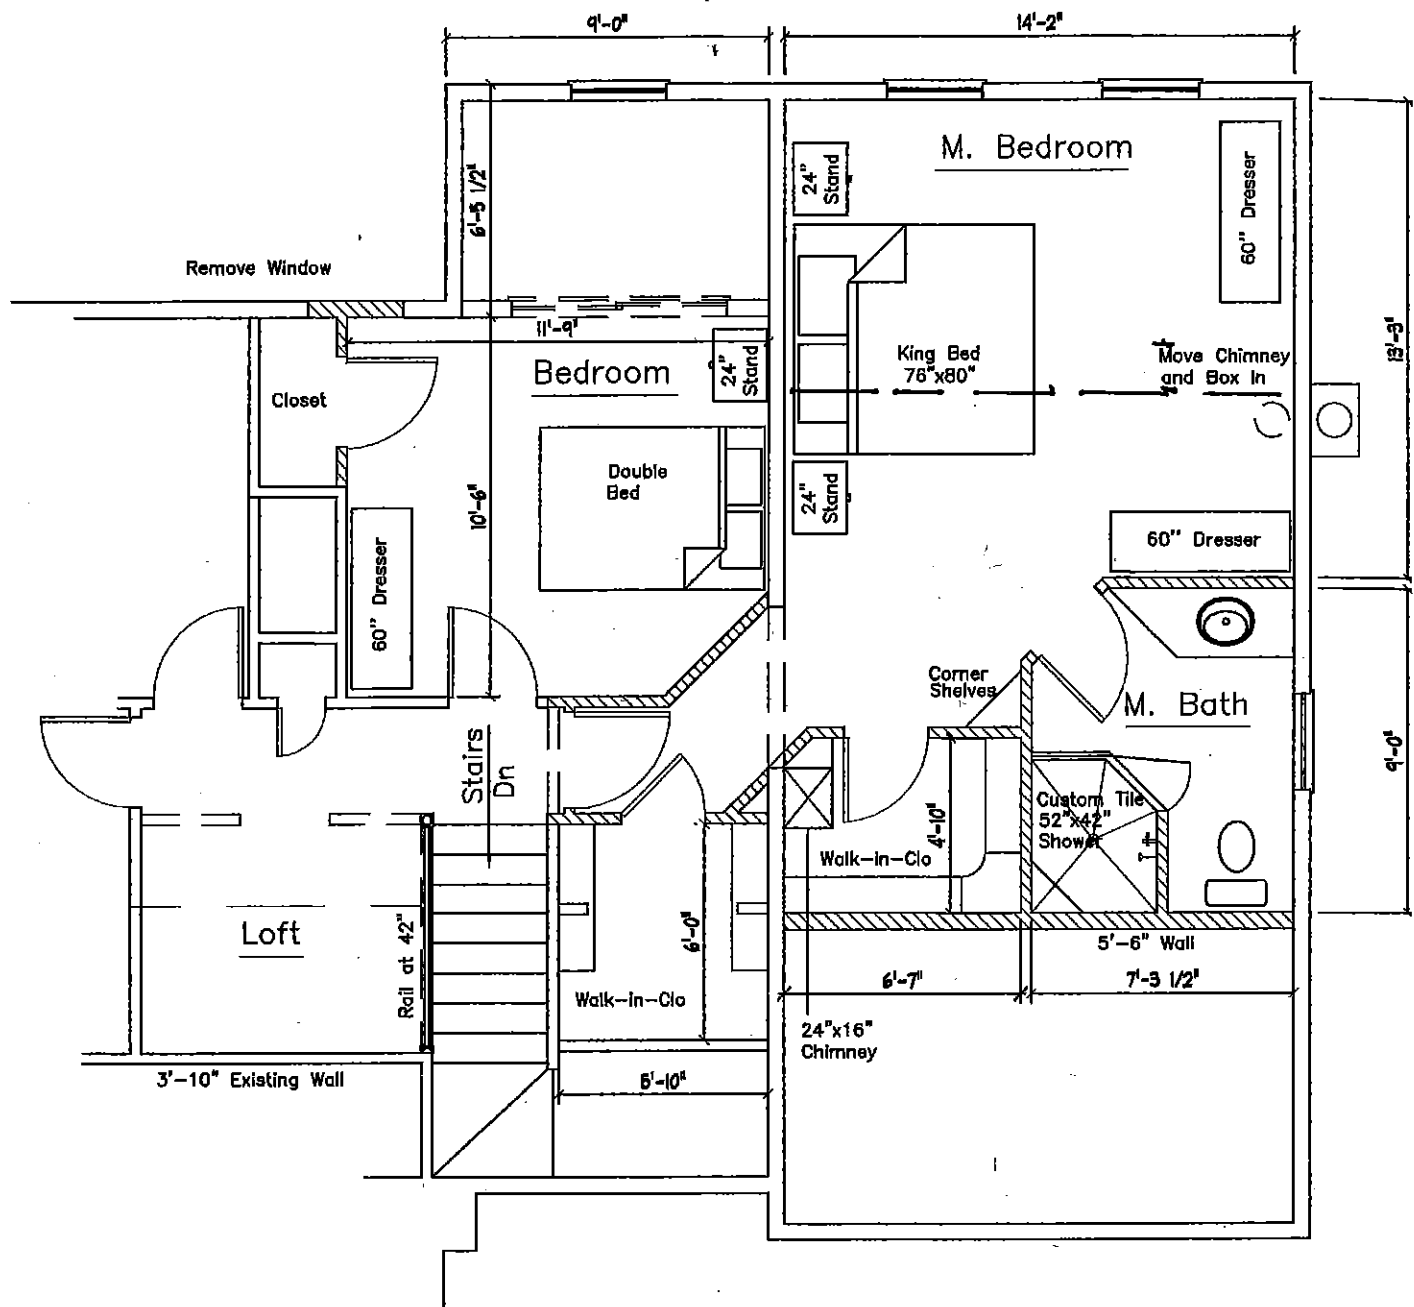

PROPOSED 2nd FLOOR PLAN