

Appeal Period Expires 8/21/14
 Zoning District R2

Town of Essex, Vermont
Application for Zoning Permit
 www.essex.org

Application Date 2014-1-20
 Permit Number 2014-T20

All construction is to be completed in accordance with the Town of Essex Zoning Regulations and any/all federal or state regulations now in effect. You are required to post this permit in a conspicuous location on the property during the appeal period and it must remain posted throughout the construction period. You are required to contact the necessary state agencies to obtain state permits @ 879-5676.

Any interested person may appeal the decision of the Zoning Administrator to the Zoning Board of Adjustment within fifteen (15) days of the permit's date of issuance. Commencing construction within this fifteen (15) day appeal period is prohibited by law.

Signed: M. A. [Signature]

A Parcel Account Numb. (Map-Parcel-Lot) 2-084-001-012
 (found in Town Assessor's Office)
 Property Address: 41 WENORRAGE RD
 Owner: KAGAN, Jay M + Joan C.
 Owner Address: 41 WENORRAGE RD
 Owner Phone: (work) _____ (home) 872-7076
 (cell) 802 238 5040 (Email) _____
 Contractors name: UPPER REOLS Phone: 802 635 7303
LOWSTRAWLTON Nick Cell: 802 363 2371
 Estimated Construction Dates: Start: 8/21/14 Completion: 9/21/14
 Sq. Feet: 119 Estimated Cost (labor & materials): \$ 5000.00

G

Check box(es) which describe proposed use or construction (circle choice in parenthesis).
 N = New A = Addition R = Remodel

Residential:	N	A	R
Single Family	<input type="checkbox"/>	<input type="checkbox"/>	<input type="checkbox"/>
Two-family (duplex)(other)	<input type="checkbox"/>	<input type="checkbox"/>	<input type="checkbox"/>
Multi-family	<input type="checkbox"/>	<input type="checkbox"/>	<input type="checkbox"/>
Condominium / Townhouse	<input type="checkbox"/>	<input type="checkbox"/>	<input type="checkbox"/>
Mobile home	<input type="checkbox"/>	<input type="checkbox"/>	<input type="checkbox"/>
Inclusions or Additions:			
Garage (attached) (detached)	<input type="checkbox"/>	<input type="checkbox"/>	<input type="checkbox"/>
Porch (enclosed) (open)	<input type="checkbox"/>	<input type="checkbox"/>	<input type="checkbox"/>
<u>Deck</u>	<input type="checkbox"/>	<input checked="" type="checkbox"/>	<input type="checkbox"/>
Pool (in) (above) ground	<input type="checkbox"/>	<input type="checkbox"/>	<input type="checkbox"/>
Shed	<input type="checkbox"/>	<input type="checkbox"/>	<input type="checkbox"/>
Barn (residential) (agriculture)	<input type="checkbox"/>	<input type="checkbox"/>	<input type="checkbox"/>
Non-residential:			
Commercial / Industrial	<input type="checkbox"/>	<input type="checkbox"/>	<input type="checkbox"/>
Stormwater:			
Stormwater	<input type="checkbox"/>	<input type="checkbox"/>	<input type="checkbox"/>
Erosion Control	<input type="checkbox"/>	<input type="checkbox"/>	<input type="checkbox"/>
Other:			
Change in use	<input type="checkbox"/>	<input type="checkbox"/>	<input type="checkbox"/>
Miscellaneous	<input type="checkbox"/>	<input type="checkbox"/>	<input type="checkbox"/>
Renewal	<input type="checkbox"/>	<input type="checkbox"/>	<input type="checkbox"/>

B Sewage Disposal (Please attach Sewer or Septic Application).
 Public Private Connection Fee \$ _____ Date Paid: NA
 Proposed New Bedrooms: _____ Existing Bedrooms _____

C Water (Please attach Water Service Application).
 Public Private Fee \$ _____ Date Paid: NA

D Driveway (Please attach copy of approved Curbcut / Utility Application).
 Date of approval 1/1 NA

E Stormwater
 Project disturbs an area greater than or equal to 1 acre – Erosion Control Permit Required. Attach completed permit application.
 Project creates new or expands existing impervious surface greater than or equal to 1/2 acre – Erosion Control Permit and Stormwater Management Permit required. Attach completed permit application.

F Diagram – Show a sketch of project on reverse of this application with property lines, building, and setbacks or attach separate sheet. (Instruction sheet available upon request.)
attached

G Signature of Tenant and Signature of Owner [Signature]

Office Use Only


Fees	Type	Amount	Date Pd.
Permit		\$ <u>500</u>	<u>8/21/14</u>
Recreation		\$ _____	
Recording		\$ <u>10</u>	<u>8/21/14</u>
Certificate of Occ		\$ _____	
Other		\$ _____	

Building Permit
 Approved Rejected Date 8/21/14
 Issued to: Jay + Joan Kagan
 Zoning Administrator: [Signature]
 Notes: [Handwritten notes]

C.O. Required Yes No

THIS PERMIT VALID FOR TWELVE (12) MONTHS FROM DATE OF ISSUE

(web) 110210

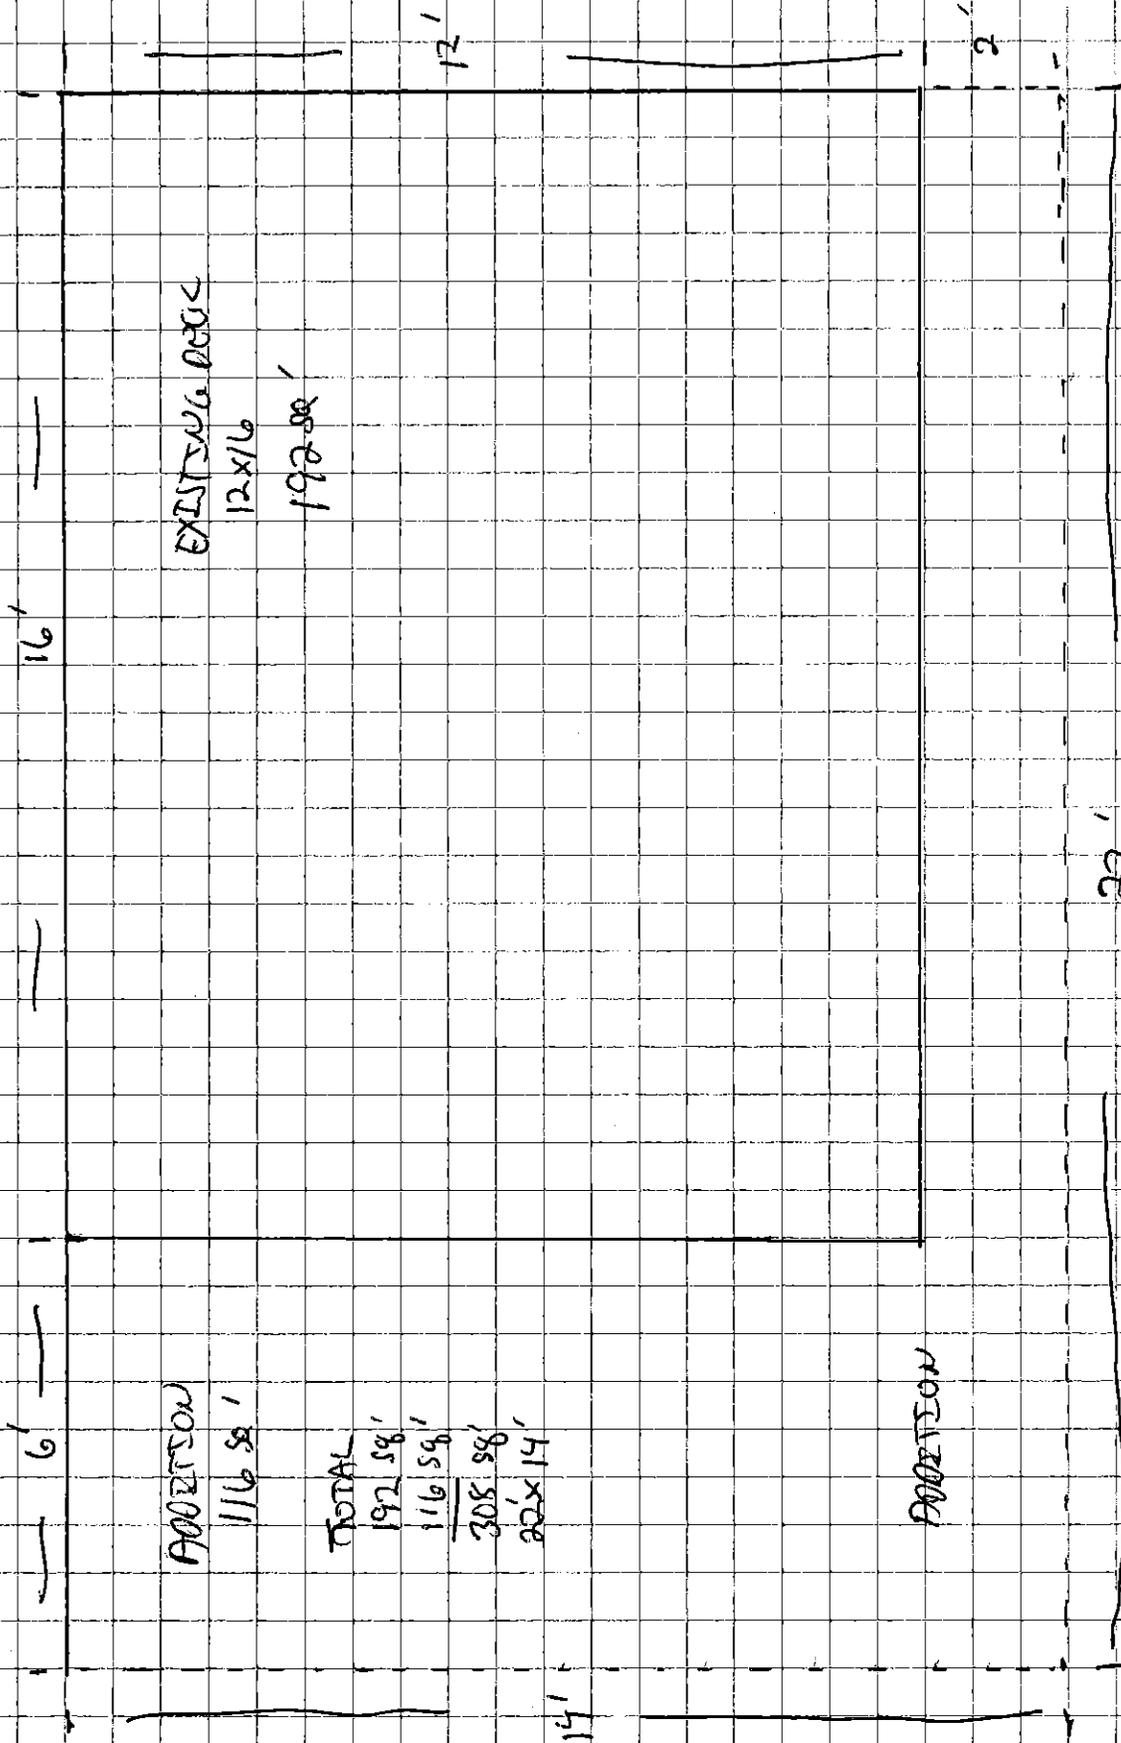

EXISTING DECK
12x16
192 sq'

ADDITION

116 sq'

TOTAL

192 sq'

116 sq'

308 sq'

22' x 14'

ADDITION

KAGAN

rear yard meets 25' rear setback