

Appeal Period Expires 1/22/14
 Zoning District R2

Town of Essex, Vermont
Application for Zoning Permit
 www.essex.org

Application Date 1/1/14
 Permit Number 2014-1

All construction is to be completed in accordance with the Town of Essex Zoning Regulations and any/all federal or state regulations now in effect. You are required to post this permit in a conspicuous location on the property during the appeal period and it must remain posted throughout the construction period. **You are required to contact the necessary state agencies to obtain state permits @ 879-5676.**

Any interested person may appeal the decision of the Zoning Administrator to the Zoning Board of Adjustment within fifteen (15) days of the permit's date of issuance. Commencing construction within this fifteen (15) day appeal period is prohibited by law.

Signed: Diane M. Morrissette

A Parcel Account Numb. (Map-Parcel-Lot) 2-099-001-00H
 (found in Town Assessor's Office)
 Property Address: 7 Peacham Lane / Essex Jct VT
 Owner: Diane M. Morrissette
 Owner Address: 7 Peacham Lane
 Owner Phone: (work) — (home) 802-871-5806
 (cell) 802-999-1640 (Email) d.morrissette@comcast.net
 Contractors name: Bill Mac Donough Phone: 899-1805 Cell: 343-9605
 Estimated Construction Dates: Start: 11/14 Completion: 31/14
 Sq. Feet: 320 Estimated Cost (labor & materials): \$5,362

B Sewage Disposal (Please attach Sewer or Septic Application) N/A
 Public Private Connection Fee \$ — Date Paid: 1/1
 Proposed New Bedrooms: 0 Existing Bedrooms —

C Water (Please attach Water Service Application) N/A
 Public Private Fee \$ — Date Paid: 1/1

D Driveway (Please attach copy of approved Curbcut / Utility Application).
 Date of approval 1/1 N/A

E Stormwater - N/A
 Project disturbs an area greater than or equal to 1 acre - Erosion Control Permit Required. Attach completed permit application.
 Project creates new or expands existing impervious surface greater than or equal to 1/2 acre - Erosion Control Permit and Stormwater Management Permit required. Attach completed permit application.

F Diagram - Show a sketch of project on reverse of this application with property lines, building, and setbacks or attach separate sheet. (Instruction sheet available upon request.)
Room above garage is partially done. Will had insulation to one wall & ceiling and sheet rock 3 walls -

G Signature of Tenant and Signature of Owner Diane M. Morrissette

G

Check box(es) which describe proposed use or construction (circle choice in parenthesis).
 N = New A = Addition R = Remodel

Residential:	N	A	R
Single Family	<input type="checkbox"/>	<input type="checkbox"/>	<input type="checkbox"/>
Two-family (duplex)(other)	<input type="checkbox"/>	<input type="checkbox"/>	<input type="checkbox"/>
Multi-family	<input type="checkbox"/>	<input type="checkbox"/>	<input type="checkbox"/>
Condominium / Townhouse	<input type="checkbox"/>	<input type="checkbox"/>	<input checked="" type="checkbox"/>
Mobile home	<input type="checkbox"/>	<input type="checkbox"/>	<input type="checkbox"/>
Inclusions or Additions:			
Garage (attached) (detached)	<input type="checkbox"/>	<input type="checkbox"/>	<input type="checkbox"/>
Perch (enclosed) (open)	<input type="checkbox"/>	<input type="checkbox"/>	<input type="checkbox"/>
Deck	<input type="checkbox"/>	<input type="checkbox"/>	<input type="checkbox"/>
Pool (in) (above) ground	<input type="checkbox"/>	<input type="checkbox"/>	<input type="checkbox"/>
Shed	<input type="checkbox"/>	<input type="checkbox"/>	<input type="checkbox"/>
Barn (residential) (agriculture)	<input type="checkbox"/>	<input type="checkbox"/>	<input type="checkbox"/>
Non-residential:			
Commercial / Industrial	<input type="checkbox"/>	<input type="checkbox"/>	<input type="checkbox"/>
Stormwater:			
Stormwater	<input type="checkbox"/>	<input type="checkbox"/>	<input type="checkbox"/>
Erosion Control	<input type="checkbox"/>	<input type="checkbox"/>	<input type="checkbox"/>
Other:			
Change in use	<input type="checkbox"/>	<input type="checkbox"/>	<input type="checkbox"/>
Miscellaneous	<input type="checkbox"/>	<input type="checkbox"/>	<input type="checkbox"/>
Renewal	<input type="checkbox"/>	<input type="checkbox"/>	<input type="checkbox"/>

removal of partial above garage for craft room

Office Use Only


Fees:	Type	Amount	Date Pd
Permit		\$50.00	1/7/14
Recreation		\$	1/1
Recording		\$10.00	1/7/14
Certificate of Occ		\$	1/1
Other		\$	1/1

Approved Rejected Date 1/7/14
 Issued to: Diane M. Morrissette
 Zoning Administrator Shawn J. Kelly
 Notes: Energy Code instructions given to check at homeowners Association
 C.O. Required Yes No

THIS PERMIT VALID FOR TWELVE (12) MONTHS FROM DATE OF ISSUE

(obj) 11/02/10

Street

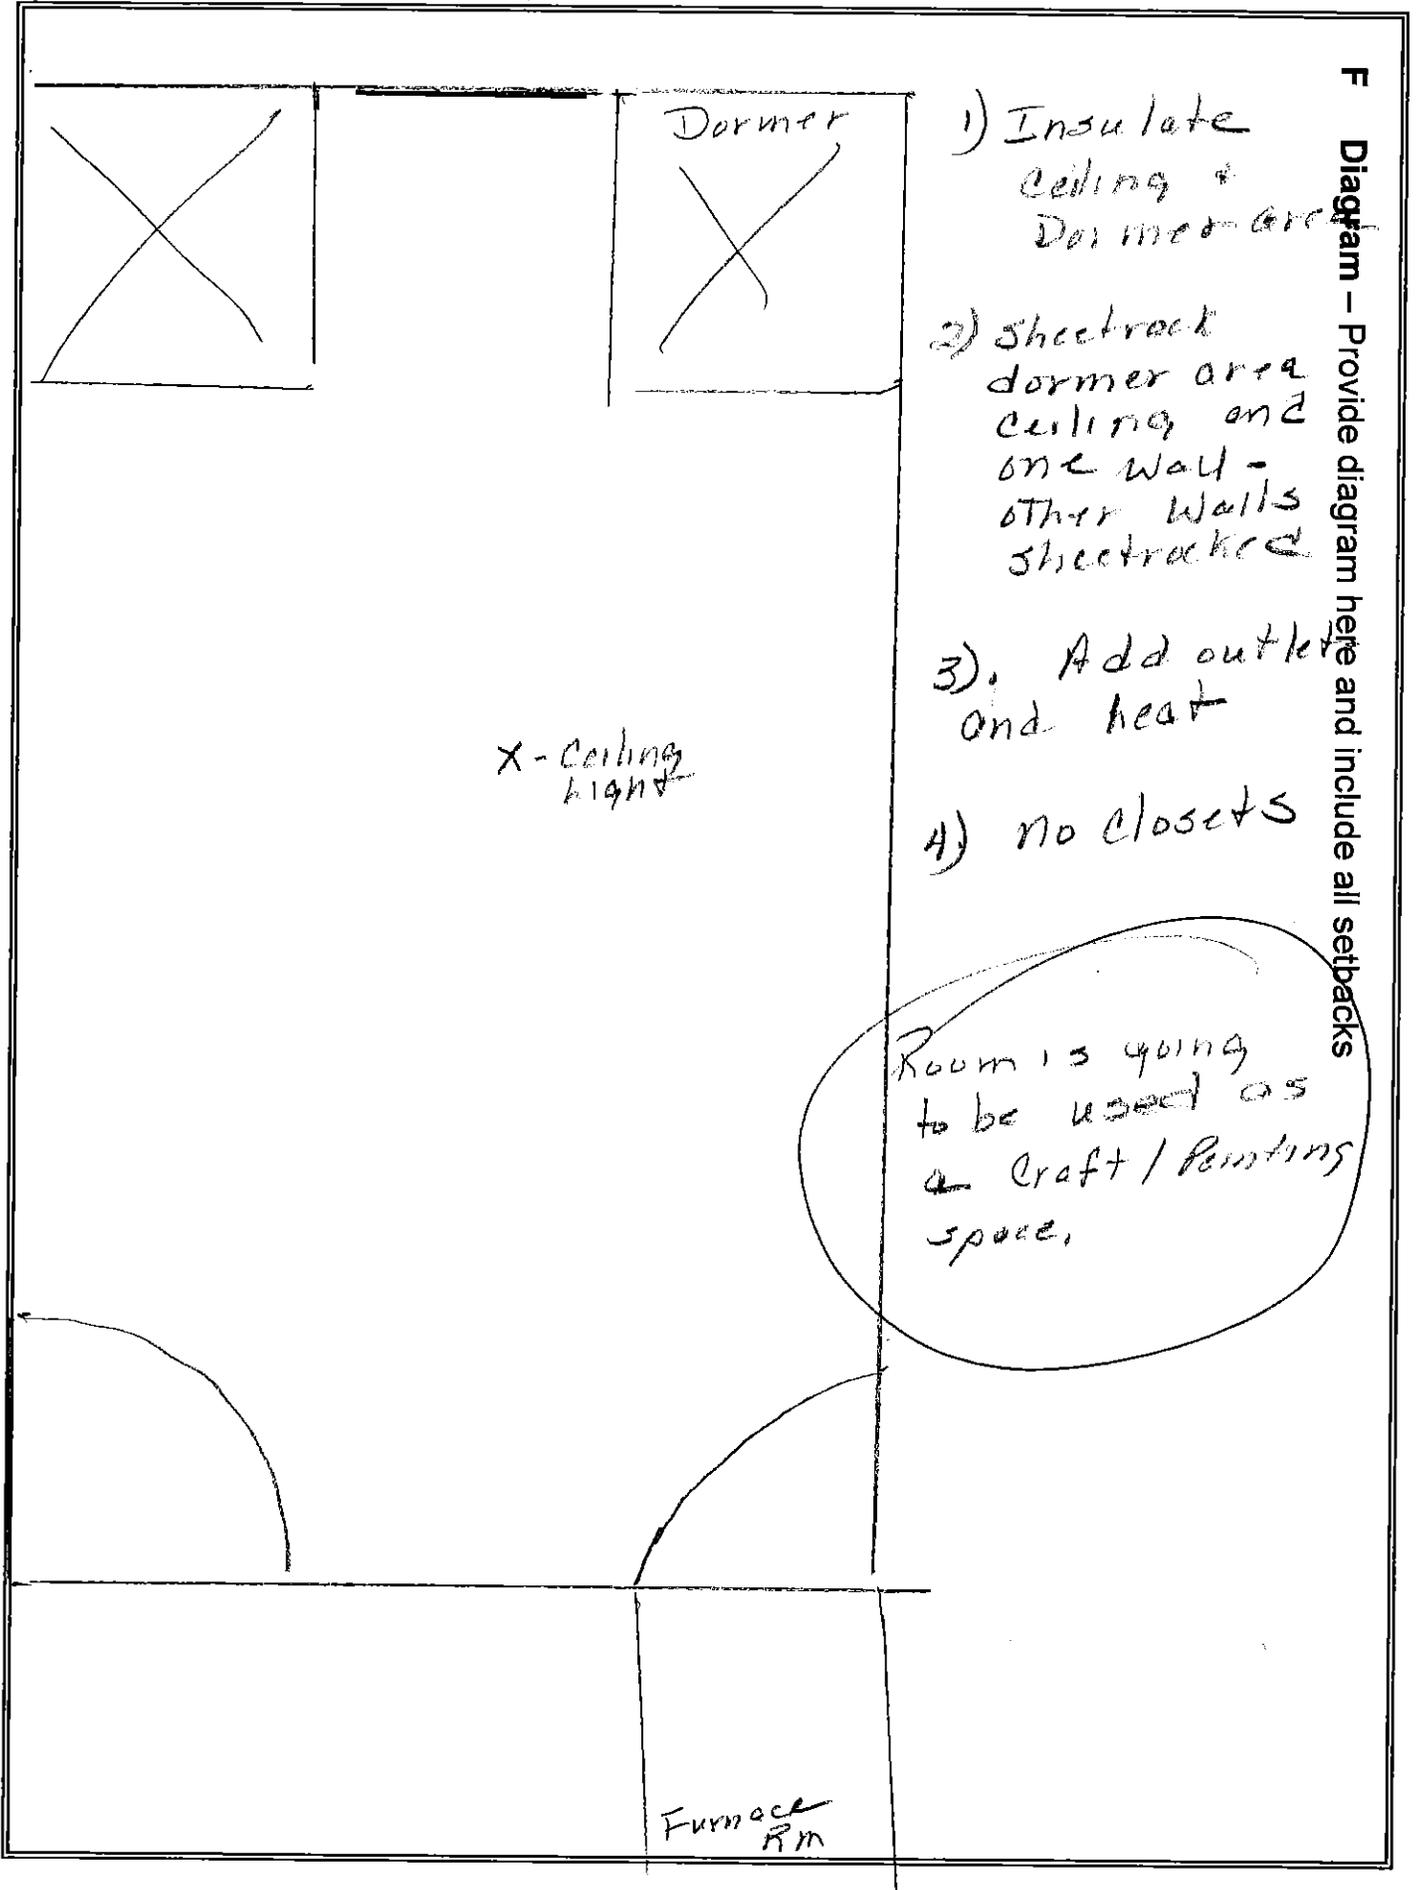

F Diagram - Provide diagram here and include all setbacks

1) Insulate ceiling & Dormer area

2) Sheetrock dormer area ceiling and one wall - other walls sheetrocked

3) Add outlets and heat

4) no closets

X - Ceiling high

Room is going to be used as a Craft / Painting space.

Furnace Rm

FLOOR PLAN

Borrower: Diane M. Morrisette
Property Address: 7 Peacham Lane


File No.: 7PeachamLane
Case No.: 13030861

City: Essex


State: VT

Zip: 05452-2641

Lender: Shelter Mortgage Company, LLC

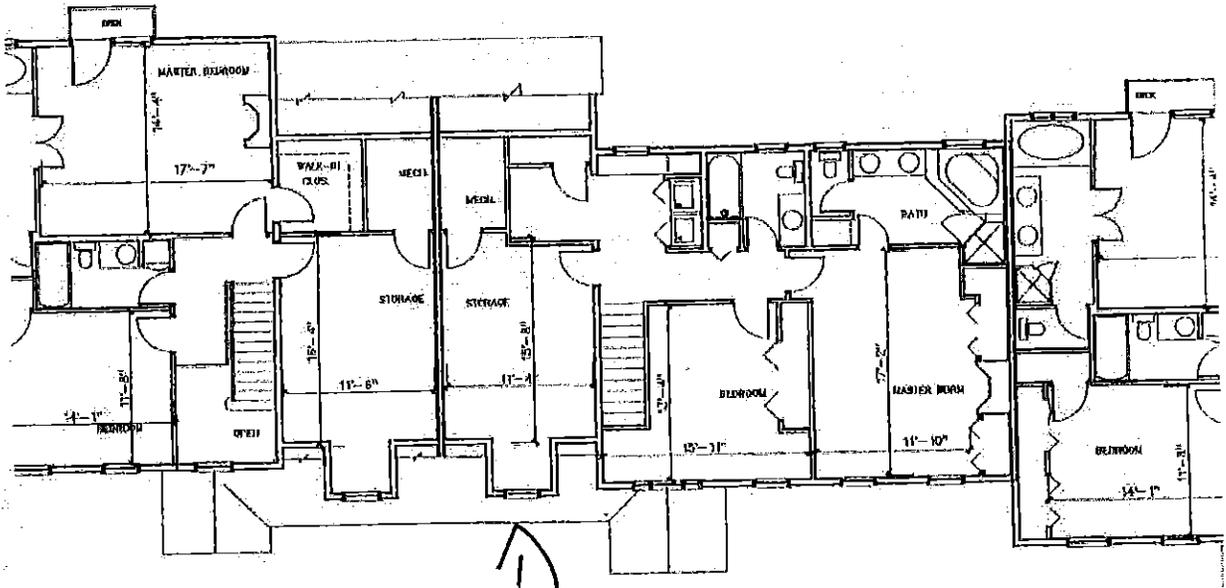

2ND FLOOR PLAN

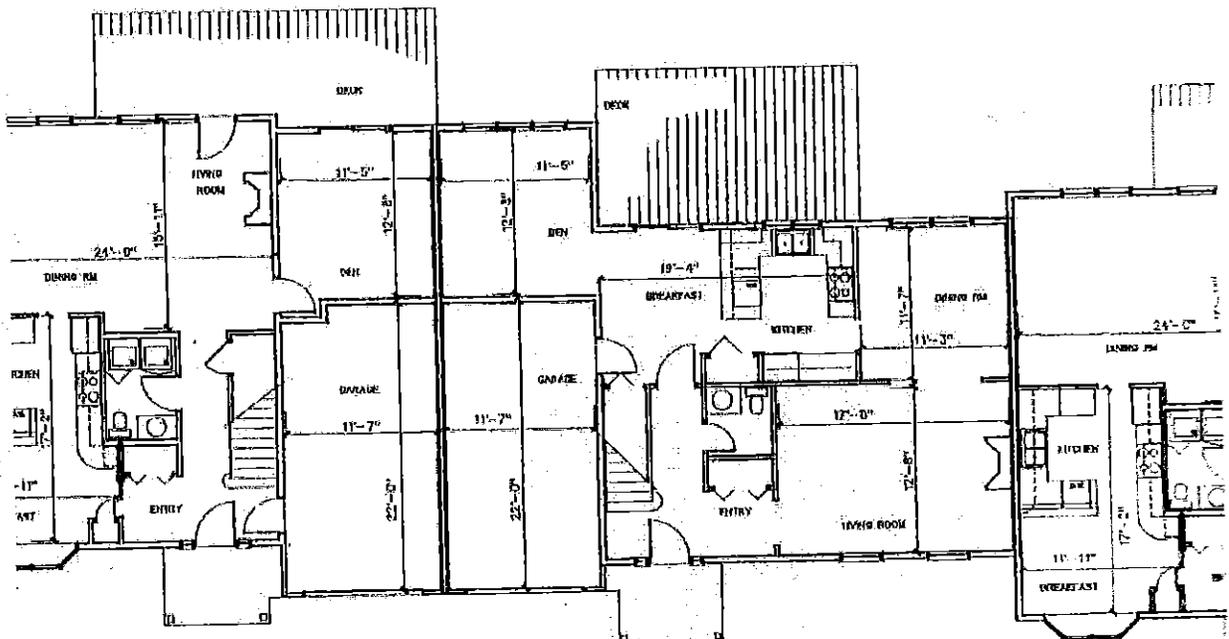


1ST FLOOR PLAN

UNIT 5
PE 25

UNIT 4
TYPE 32

UNIT 3
TYPE 25 (DOU)

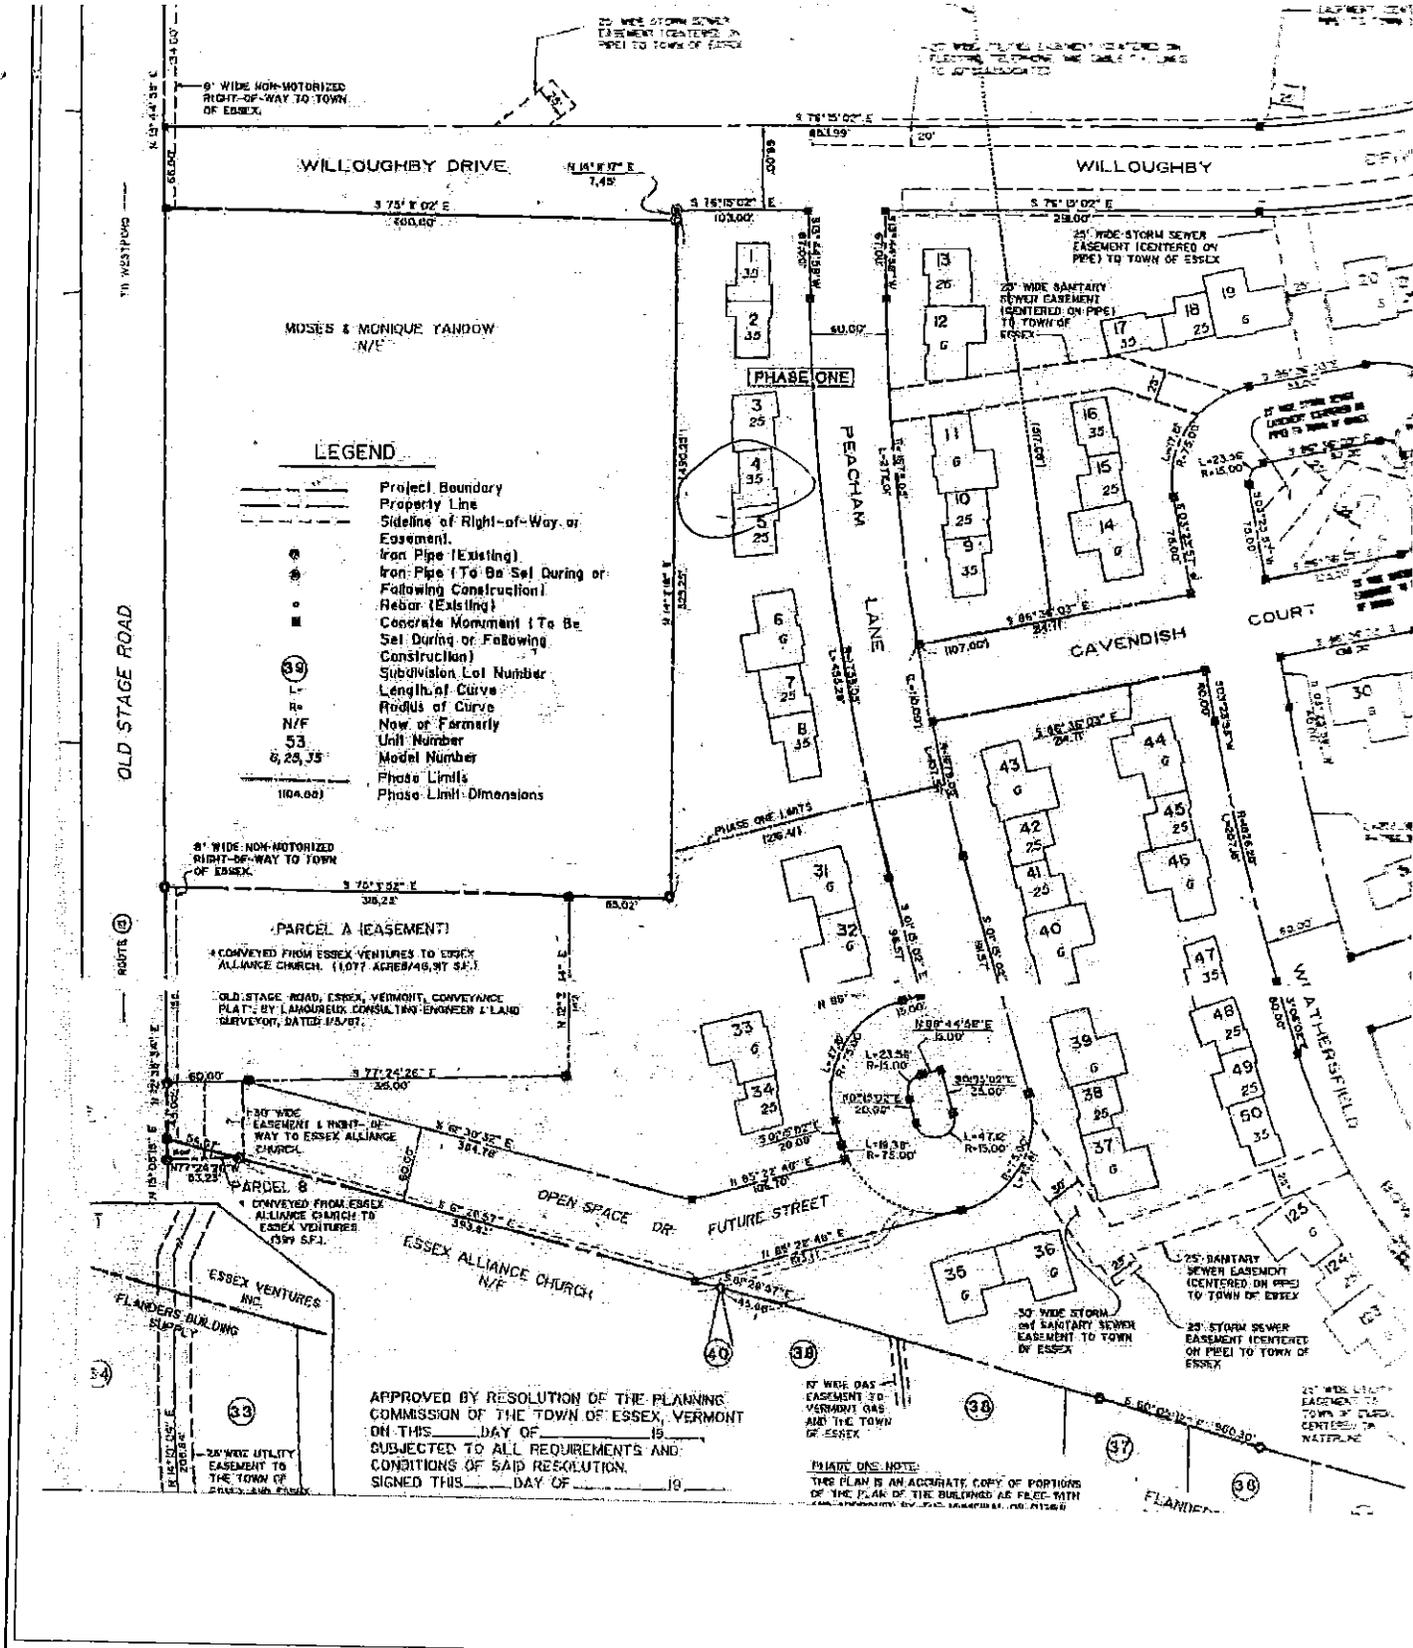

57 River Road, #1002, Essex Junction, VT 05452 PHONE 802-879-3700 FAX 802-879-3840