

Appeal Period Expires 9/17/14  
 Zoning District 42

**Town of Essex, Vermont**  
**Application for Zoning Permit**  
 www.essex.org

Application Date 1/1/14  
 Permit Number 2014-134

All construction is to be completed in accordance with the Town of Essex Zoning Regulations and any/all federal or state regulations now in effect. You are required to post this permit in a conspicuous location on the property during the appeal period and it must remain posted throughout the construction period. **You are required to contact the necessary state agencies to obtain state permits @ 879-5676.**

Any interested person may appeal the decision of the Zoning Administrator to the Zoning Board of Adjustment within fifteen (15) days of the permit's date of issuance. Commencing construction within this fifteen (15) day appeal period is prohibited by law.

Signed: [Signature]

**A** Parcel Account Num. (Map-Parcel-Lot) 2-066-001-103  
 (found in Town Assessor's Office)  
 Property Address: 52 Logwood Cr.  
 Owner: Martha L. Byrne  
 Owner Address: 52 Logwood Cr. Essex Junction 05450  
 Owner Phone: (work) \_\_\_\_\_ (home) \_\_\_\_\_  
 (cell) \_\_\_\_\_ (Email) Mbyrne123@aol.com  
 Contractors name: JR's Carpentry Phone: \_\_\_\_\_  
 \* Cell: 213-5720  
 Estimated Construction Dates: Start: 9/1/14 Completion: 11/1/14  
 Sq. Feet: 35 Estimated Cost (labor & materials): \$ 4000.00

**B** Sewage Disposal (Please attach Sewer or Septic Application). Existing  
 Public  Private  Connection Fee \$ \_\_\_\_\_ Date Paid: 1/1  
 Proposed New Bedrooms: \_\_\_\_\_ Existing Bedrooms \_\_\_\_\_

**C** Water (Please attach Water Service Application). Existing  
 Public  Private  Fee \$ \_\_\_\_\_ Date Paid: 1/1

**D** Driveway (Please attach copy of approved Curbcut / Utility Application).  
 Date of approval 1/1 Existing

**E** Stormwater  
 Project disturbs an area greater than or equal to 1 acre – Erosion Control Permit Required. Attach completed permit application.  
 Project creates new or expands existing impervious surface greater than or equal to 1/2 acre – Erosion Control Permit and Stormwater Management Permit required. Attach completed permit application.

**F** Diagram – Show a sketch of project on reverse of this application with property lines, building, and setbacks or attach separate sheet. (Instruction sheet available upon request.)  
Replace concrete steps w/ new Porch - see Diagram

**G** Signature of Tenant and Signature of Owner Martha Byrne

**G**  
 Check box(es) which describe proposed use or construction (circle choice in parenthesis).  
 N = New A = Addition R = Remodel

<b>Residential:</b>	N	A	R
Single Family	<input type="checkbox"/>	<input type="checkbox"/>	<input type="checkbox"/>
Two-family (duplex)(other)	<input type="checkbox"/>	<input type="checkbox"/>	<input type="checkbox"/>
Multi-family	<input type="checkbox"/>	<input type="checkbox"/>	<input type="checkbox"/>
Condominium / Townhouse	<input type="checkbox"/>	<input type="checkbox"/>	<input type="checkbox"/>
Mobile home	<input type="checkbox"/>	<input type="checkbox"/>	<input type="checkbox"/>
<b>Inclusions or Additions:</b>			
Garage (attached) (detached)	<input type="checkbox"/>	<input type="checkbox"/>	<input type="checkbox"/>
Porch (enclosed) <u>Deck</u>	<input checked="" type="checkbox"/>	<input type="checkbox"/>	<input type="checkbox"/>
Pool (in) (above) ground	<input type="checkbox"/>	<input type="checkbox"/>	<input type="checkbox"/>
Shed	<input type="checkbox"/>	<input type="checkbox"/>	<input type="checkbox"/>
Barn (residential) (agriculture)	<input type="checkbox"/>	<input type="checkbox"/>	<input type="checkbox"/>
<b>Non-residential:</b>			
Commercial / Industrial	<input type="checkbox"/>	<input type="checkbox"/>	<input type="checkbox"/>
<b>Stormwater:</b>			
Stormwater	<input type="checkbox"/>	<input type="checkbox"/>	<input type="checkbox"/>
Erosion Control	<input type="checkbox"/>	<input type="checkbox"/>	<input type="checkbox"/>
<b>Other:</b>			
Change in use	<input type="checkbox"/>	<input type="checkbox"/>	<input type="checkbox"/>
Miscellaneous	<input type="checkbox"/>	<input type="checkbox"/>	<input type="checkbox"/>
Renewal	<input type="checkbox"/>	<input type="checkbox"/>	<input type="checkbox"/>

**Office Use Only**

Fees:	Type	Amount	Date Pd
Permit		\$50.00	9/2/14
Recreation		\$	
Recording		\$10.00	9/2/14
Certificate of Occ		\$	1/1
Other		\$	1/1

**Building Permit**  
 Approved  Rejected  Date 9/2/14  
 Issued to: Martha L. Byrne  
 Zoning Administrator: Shawn L. Kelley  
 Notes: emergency code given


C.O. Required Yes  No

**THIS PERMIT VALID FOR TWELVE (12) MONTHS FROM DATE OF ISSUE**

(web) 11/02/10

F Diagram - Provide diagram here and include all setbacks

40' setback

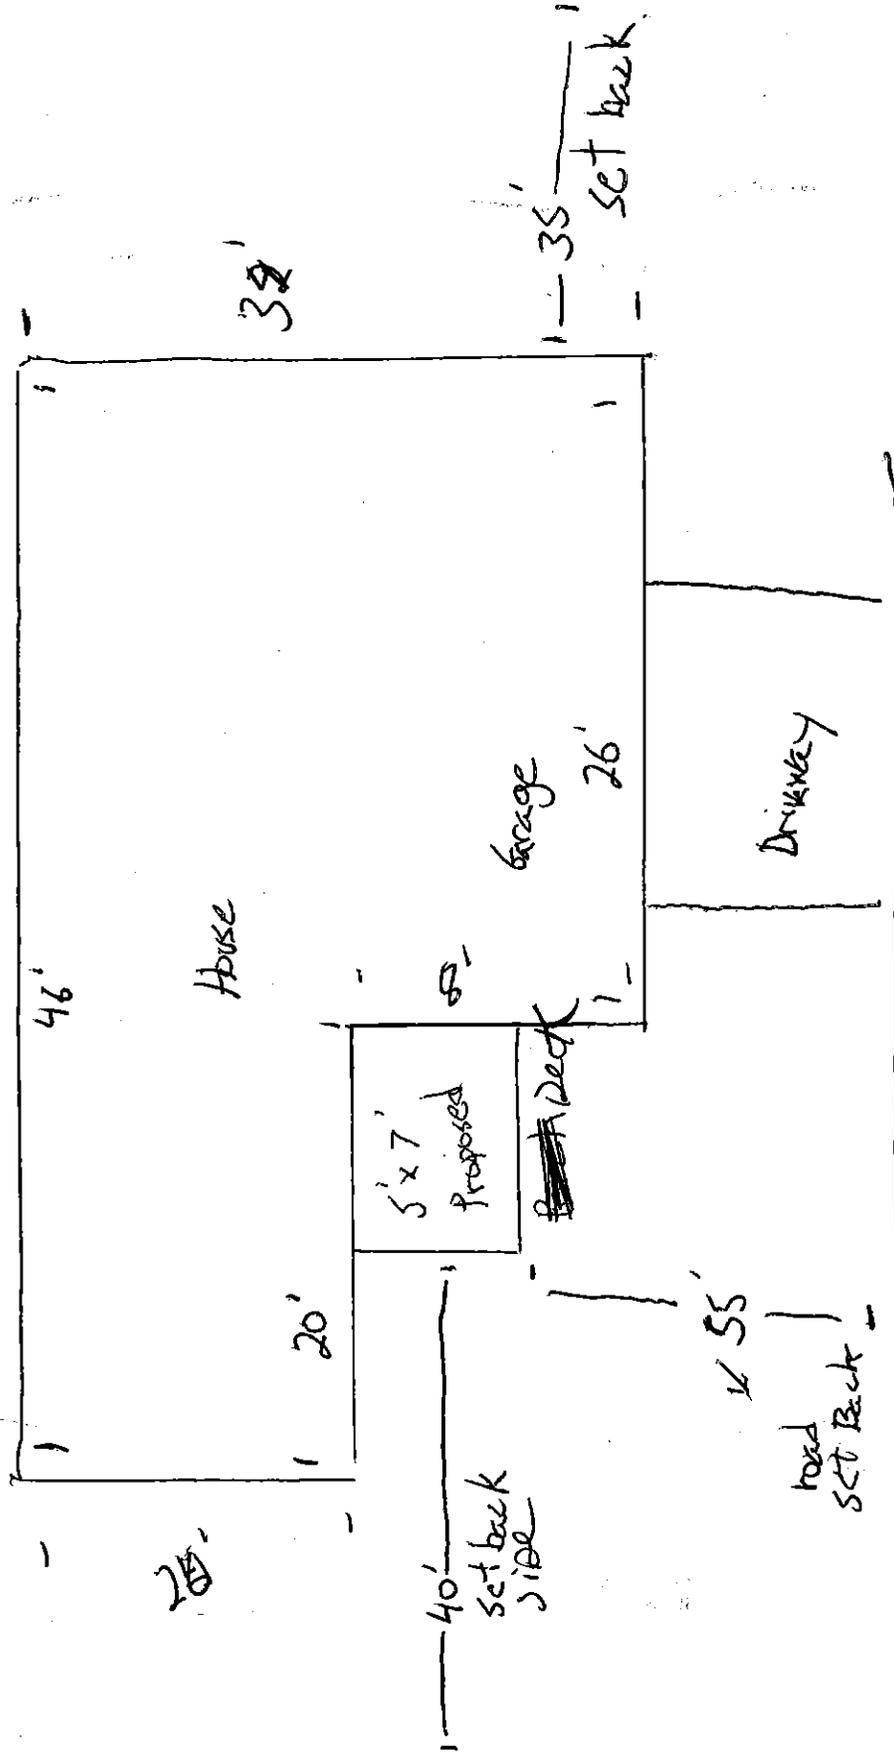

28'

20'

40' setback side

5' x 7' Proposed

~~Deck~~

House

Garage

26'

Driveway

35' setback

55'

road SETBACK

Logwood Circle