

Appeal Period Expires 4/2/14
 Zoning District D2

Town of Essex, Vermont
Application for Zoning Permit
 www.essex.org

Application Date 2014-23
 Permit Number 2014-23

All construction is to be completed in accordance with the Town of Essex Zoning Regulations and any/all federal or state regulations now in effect. You are required to post this permit in a conspicuous location on the property during the appeal period and it must remain posted throughout the construction period. **You are required to contact the necessary state agencies to obtain state permits @ 879-5676.**

Any interested person may appeal the decision of the Zoning Administrator to the Zoning Board of Adjustment within fifteen (15) days of the permit's date of issuance. Commencing construction within this fifteen (15) day appeal period is prohibited by law.
 Signed: Keith Walcott

A Parcel Account Numb. (Map-Parcel-Lot) 2-056-001-018
 (found in Town Assessor's Office)
 Property Address: 21 CHELSEA RD
 Owner: KEITH SWALCOTT + Keitlyn C
 Owner Address: 21 CHELSEA RD
 Owner Phone: (work) _____ (home) _____
 (cell) 802-324-2046 (Email) _____
 Contractors name: _____ Phone: _____
 Cell: _____
 Estimated Construction Dates: Start: 3/30/14 Completion: 7/31/14
 Sq. Feet: 192 Estimated Cost (labor & materials): \$ 1,500.00

B Sewage Disposal (Please attach Sewer or Septic Application).
 Public Private Connection Fee \$ _____ Date Paid: / /
 Proposed New Bedrooms: _____ Existing Bedrooms _____

C Water (Please attach Water Service Application).
 Public Private Fee \$ _____ Date Paid: / /

D Driveway (Please attach copy of approved Curbcut / Utility Application).
 Date of approval / / existing

E Stormwater
 Project disturbs an area greater than or equal to 1 acre – Erosion Control Permit Required. Attach completed permit application.
 Project creates new or expands existing impervious surface greater than or equal to 1/2 acre – Erosion Control Permit and Stormwater Management Permit required. Attach completed permit application.

F Diagram – Show a sketch of project on reverse of this application with property lines, building, and setbacks or attach separate sheet. (Instruction sheet available upon request.)
see attached

G Signature of Tenant and Signature of Owner Keith Walcott

G

Check box(es) which describe proposed use or construction (circle choice in parenthesis).
 N = New A = Addition R = Remodel

Residential:

Single Family	N	A	R
Two-family (duplex)(other)	<input type="checkbox"/>	<input type="checkbox"/>	<input type="checkbox"/>
Multi-family	<input type="checkbox"/>	<input type="checkbox"/>	<input type="checkbox"/>
Condominium / Townhouse	<input type="checkbox"/>	<input type="checkbox"/>	<input type="checkbox"/>
Mobile home	<input type="checkbox"/>	<input type="checkbox"/>	<input type="checkbox"/>

Inclusions or Additions:

Garage (attached) (detached)	<input type="checkbox"/>	<input type="checkbox"/>	<input type="checkbox"/>
Porch (enclosed) (open)	<input type="checkbox"/>	<input type="checkbox"/>	<input type="checkbox"/>
Deck	<input type="checkbox"/>	<input type="checkbox"/>	<input type="checkbox"/>
Pool (in) (above) ground	<input type="checkbox"/>	<input type="checkbox"/>	<input type="checkbox"/>
Shed	<input checked="" type="checkbox"/>	<input type="checkbox"/>	<input type="checkbox"/>
Barn (residential) (agriculture)	<input type="checkbox"/>	<input type="checkbox"/>	<input type="checkbox"/>

Non-residential:

Commercial / Industrial	<input type="checkbox"/>	<input type="checkbox"/>	<input type="checkbox"/>
-------------------------	--------------------------	--------------------------	--------------------------

Stormwater:

Stormwater	<input type="checkbox"/>	<input type="checkbox"/>	<input type="checkbox"/>
Erosion Control	<input type="checkbox"/>	<input type="checkbox"/>	<input type="checkbox"/>

Other:

Change in use	<input type="checkbox"/>	<input type="checkbox"/>	<input type="checkbox"/>
Miscellaneous	<input type="checkbox"/>	<input type="checkbox"/>	<input type="checkbox"/>
Renewal	<input type="checkbox"/>	<input type="checkbox"/>	<input type="checkbox"/>

Office Use Only

Fees:	Type	Amount	Date Pd
Permit		\$ <u>50.00</u>	<u>3/19/14</u>
Recreation		\$ _____	
Recording		\$ <u>100.00</u>	<u>3/19/14</u>
Certificate of Occ		\$ _____	
Other		\$ _____	

Building Permit
 Approved Rejected Date 3/18/14
 Issued to: Keith + Keitlyn Walcott
 Zoning Administrator: Shawn L. Kelley


Notes: _____

C.O. Required Yes No

THIS PERMIT VALID FOR TWELVE (12) MONTHS FROM DATE OF ISSUE

(Web) 11/02/10

F Diagram – Provide diagram here and include all setbacks

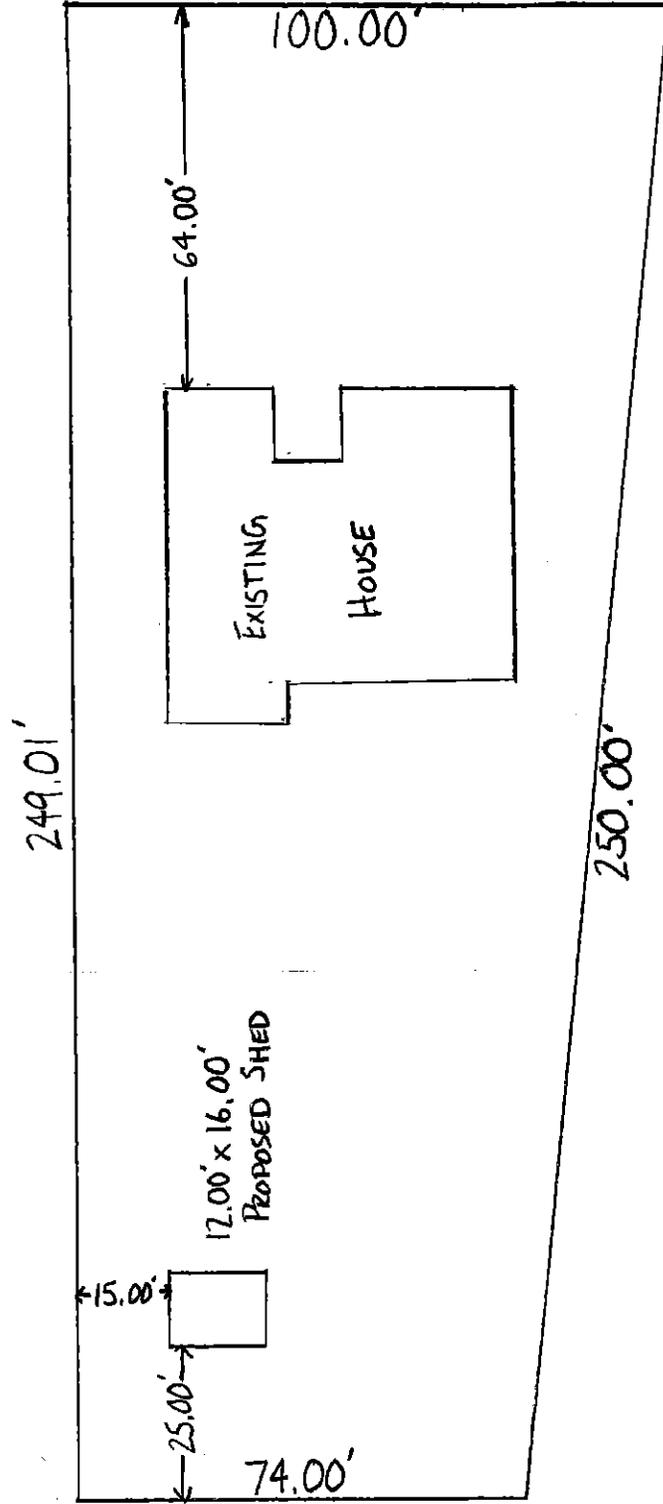

CHELSEA ROAD

KEITH WALCOTT
21 CHELSEA RD
MARCH 3, 2014

$$\frac{1}{8}'' = 4.00'$$