

Appeal Period Expires 2/18/14
 Zoning District 1

Town of Essex, Vermont
Application for Zoning Permit
 www.essex.org

Application Date 1/29/14
 Permit Number 2014-8

All construction is to be completed in accordance with the Town of Essex Zoning Regulations and any/all federal or state regulations now in effect. You are required to post this permit in a conspicuous location on the property during the appeal period and it must remain posted throughout the construction period. You are required to contact the necessary state agencies to obtain state permits @ 879-6676.

Any interested person may appeal the decision of the Zoning Administrator to the Zoning Board of Adjustment within fifteen (15) days of the permit's date of issuance. Commencing construction within this fifteen (15) day appeal period is prohibited by law.

Signed: [Signature]

A Parcel Account Num. (Map-Parcel-Lot) 2-009-003-016
 (found in Town Assessor's Office)
 Property Address: 3 BUSHEY LANE, ESSEX
 Owner: M & B PROPERTIES, C/O A R'S RENTAL
 Owner Address: 26 HARBOR PARK DR., POOR WASHINGTON, NY 11050
 Owner Phone: (work) 516-484-4400 (home) _____
 (cell) _____ (Email) _____
 Contractors name: LAJEUNESSE CONSTRUCTION Phone: 802-477-1078
 Cell: 839-0069
 Estimated Construction Dates: Start: 2/13/14 Completion: 4/13/14
 Sq. Feet: 625 Estimated Cost (labor & materials): \$159,307.00

B Sewage Disposal (Please attach Sewer or Septic Application). N/A
 Public Private Connection Fee \$ _____ Date Paid: 1/1/14
 Proposed New Bedrooms: _____ Existing Bedrooms _____

C Water (Please attach Water Service Application). N/A
 Public Private Fee \$ _____ Date Paid: 1/1/14

D Driveway (Please attach copy of approved Curbcut / Utility Application).
 Date of approval 1/1/14 N/A

E Stormwater N/A
 Project disturbs an area greater than or equal to 1 acre - Erosion Control Permit Required. Attach completed permit application.
 Project creates new or expands existing impervious surface greater than or equal to 1/2 acre - Erosion Control Permit and Stormwater Management Permit required. Attach completed permit application.

F Diagram - Show a sketch of project on reverse of this application with property lines, building, and setbacks or attach separate sheet. (Instruction sheet available upon request.)
SEE ATTACHED TO BE CONSTRUCTED PURSUANT TO PC APPROVAL # PC:2014-6

G Signature of Tenant and Signature of Owner [Signature]

G

Check box(es) which describe proposed use or construction (circle choice in parenthesis).
 N = New A = Addition R = Remodel

Residential:	N	A	R
Single Family	<input type="checkbox"/>	<input type="checkbox"/>	<input type="checkbox"/>
Two-family (duplex)(other)	<input type="checkbox"/>	<input type="checkbox"/>	<input type="checkbox"/>
Multi-family	<input type="checkbox"/>	<input type="checkbox"/>	<input type="checkbox"/>
Condominium / Townhouse	<input type="checkbox"/>	<input type="checkbox"/>	<input type="checkbox"/>
Mobile home	<input type="checkbox"/>	<input type="checkbox"/>	<input type="checkbox"/>
Inclusions or Additions:			
Garage (attached) (detached)	<input type="checkbox"/>	<input type="checkbox"/>	<input type="checkbox"/>
Porch (enclosed) (open)	<input type="checkbox"/>	<input type="checkbox"/>	<input type="checkbox"/>
Deck	<input type="checkbox"/>	<input type="checkbox"/>	<input type="checkbox"/>
Pool (in) (above) ground	<input type="checkbox"/>	<input type="checkbox"/>	<input type="checkbox"/>
Shed	<input type="checkbox"/>	<input type="checkbox"/>	<input type="checkbox"/>
Barn (residential) (agriculture)	<input type="checkbox"/>	<input type="checkbox"/>	<input type="checkbox"/>
Non-residential:			
Commercial / Industrial	<input checked="" type="checkbox"/>	<input type="checkbox"/>	<input type="checkbox"/>
Stormwater:			
Stormwater	<input type="checkbox"/>	<input type="checkbox"/>	<input type="checkbox"/>
Erosion Control	<input type="checkbox"/>	<input type="checkbox"/>	<input type="checkbox"/>
Other:			
Change in use	<input type="checkbox"/>	<input type="checkbox"/>	<input type="checkbox"/>
Miscellaneous	<input type="checkbox"/>	<input type="checkbox"/>	<input type="checkbox"/>
Renewal	<input type="checkbox"/>	<input type="checkbox"/>	<input type="checkbox"/>

Office Use Only


Fees:	Type	Amount	Date Pd
Permit		\$180.00	2/13/14
Recreation		\$	
Recording		\$20.00	2/13/14
Certificate of Occ		\$75.00	2/13/14
Other		\$	1/1/14

Building Permit
 Approved Rejected Date 2/13/14
 Issued to: M & B Properties
 Zoning Administrator: Sharon L. Kelly
 Notes: Energy code given

C.O. Required Yes No

THIS PERMIT VALID FOR TWELVE (12) MONTHS FROM DATE OF ISSUE

F Diagram – Provide diagram here and include all setbacks

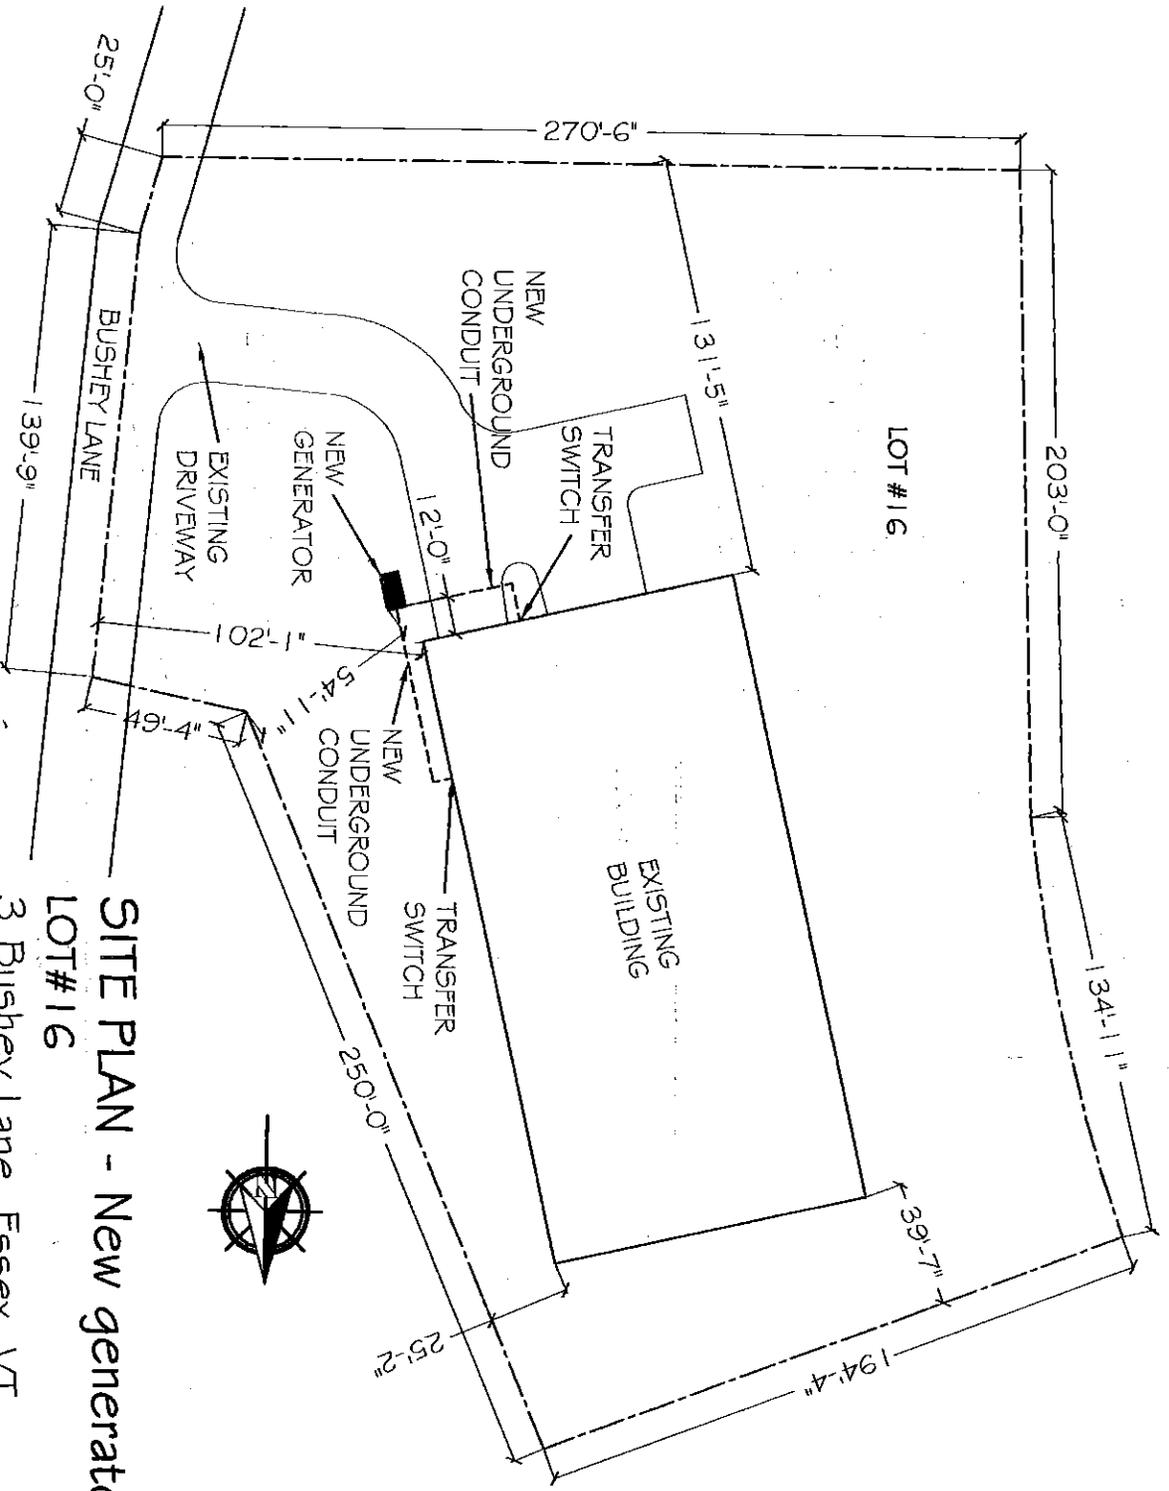

SITE PLAN - New generator
LOT#16
 3 Bushey Lane, Essex, VT.
 DATE: Rev: 01-27-14