

Appeal Period Expires 3/6/13  
 Zoning District B1

**Town of Essex, Vermont**  
**Application for Zoning Permit**  
 www.essex.org

Application Date 2/26/2013  
 Permit Number 2013-18

All construction is to be completed in accordance with the Town of Essex Zoning Regulations and any/all federal or state regulations now in effect. You are required to post this permit in a conspicuous location on the property during the appeal period and it must remain posted throughout the construction period. You are required to contact the necessary state agencies to obtain state permits @ 879-5676.

Any interested person may appeal the decision of the Zoning Administrator to the Zoning Board of Adjustment within fifteen (15) days of the permit's date of issuance. Commencing construction within this fifteen (15) day appeal period is prohibited by law.

Signed: [Signature]

**A** Parcel Account Numb. (Map-Parcel-Lot) 2-047-012-814  
 (found in Town Assessor's Office) Sub E B 14  
 Property Address: 1 Towne Market Place, Suite Wilson  
 Owner: Zhen Bang Lee / Archibald Lee papers  
 Owner Address: 54 Royal DR So Burlington, VT 05403  
 Owner Phone: (work) 578-9737 (home) 863-6810  
 S/E (wife) (cell) 578-5498 (Email) PL44Y1214@Yahoo  
 Contractors name: Shawn Douglas Phone: \_\_\_\_\_  
 Cell: 802-527-8214  
 Estimated Construction Dates: Start: 2/27/13 Completion: 12/22/13  
 Building total sq ft 1077 sq ft  
 Sq. Feet: 108 sq ft Estimated Cost (labor & materials): \$5000  
Ronald

**B** Sewage Disposal (Please attach Sewer or Septic Application).  
 Public  Private  Connection Fee \$ \_\_\_\_\_ Date Paid: \_\_\_/\_\_\_/\_\_\_  
 Proposed New Bedrooms: \_\_\_\_\_ Existing Bedrooms \_\_\_\_\_

**C** Water (Please attach Water Service Application).  
 Public  Private  Fee \$ \_\_\_\_\_ Date Paid: \_\_\_/\_\_\_/\_\_\_

**D** Driveway (Please attach copy of approved Curbcut / Utility Application).  
 Date of approval \_\_\_/\_\_\_/\_\_\_

**E** Stormwater  
 Project disturbs an area greater than or equal to 1 acre -- Erosion Control Permit Required. Attach completed permit application.  
 Project creates new or expands existing impervious surface greater than or equal to 1/2 acre -- Erosion Control Permit and Stormwater Management Permit required. Attach completed permit application.

**F** Diagram -- Show a sketch of project on reverse of this application with property lines, building, and setbacks or attach separate sheet. (Instruction sheet available upon request.)  
[Signature]  
[Signature]

**G** Signature of Tenant and Signature of Owner  
[Signature]  
[Signature]

**G**

Check box(es) which describe proposed use or construction (circle choice in parenthesis).  
 N = New A = Addition R = Remodel

Residential: N A R  
 Single Family     
 Two-family (duplex)(other)     
 Multi-family     
 Condominium / Townhouse     
 Mobile home

Inclusions or Additions:  
 Garage (attached) (detached)     
 Porch (enclosed) (open)     
 Deck     
 Pool (in) (above) ground     
 Shed     
 Barn (residential) (agriculture)     
 Non-residential:  
 Commercial / Industrial     
 Stormwater:  
 Stormwater     
 Erosion Control     
 Other:  
 Change in use     
 Miscellaneous     
 Renewal

*Handwritten notes:* Stormwater, Permit, Permit, Permit

**Office Use Only**

Fees: Type Amount Date Pd  
 Permit \$ 1000 3/1/13  
 Recreation \$ 20  
 Recording \$ 75  
 Certificate of Occ \$ \_\_\_\_\_  
 Other \$ \_\_\_\_\_

Building Permit  
 Approved  Rejected  Date 3/1/13  
 Issued to Zhen Bang Lee  
 Zoning Administrator Shawn Douglas


Notes: \_\_\_\_\_

C.O. Required Yes  No

THIS PERMIT VALID FOR TWELVE (12) MONTHS FROM DATE OF ISSUE

Bill Design

**F Diagram** - Provide diagram here and include all setbacks

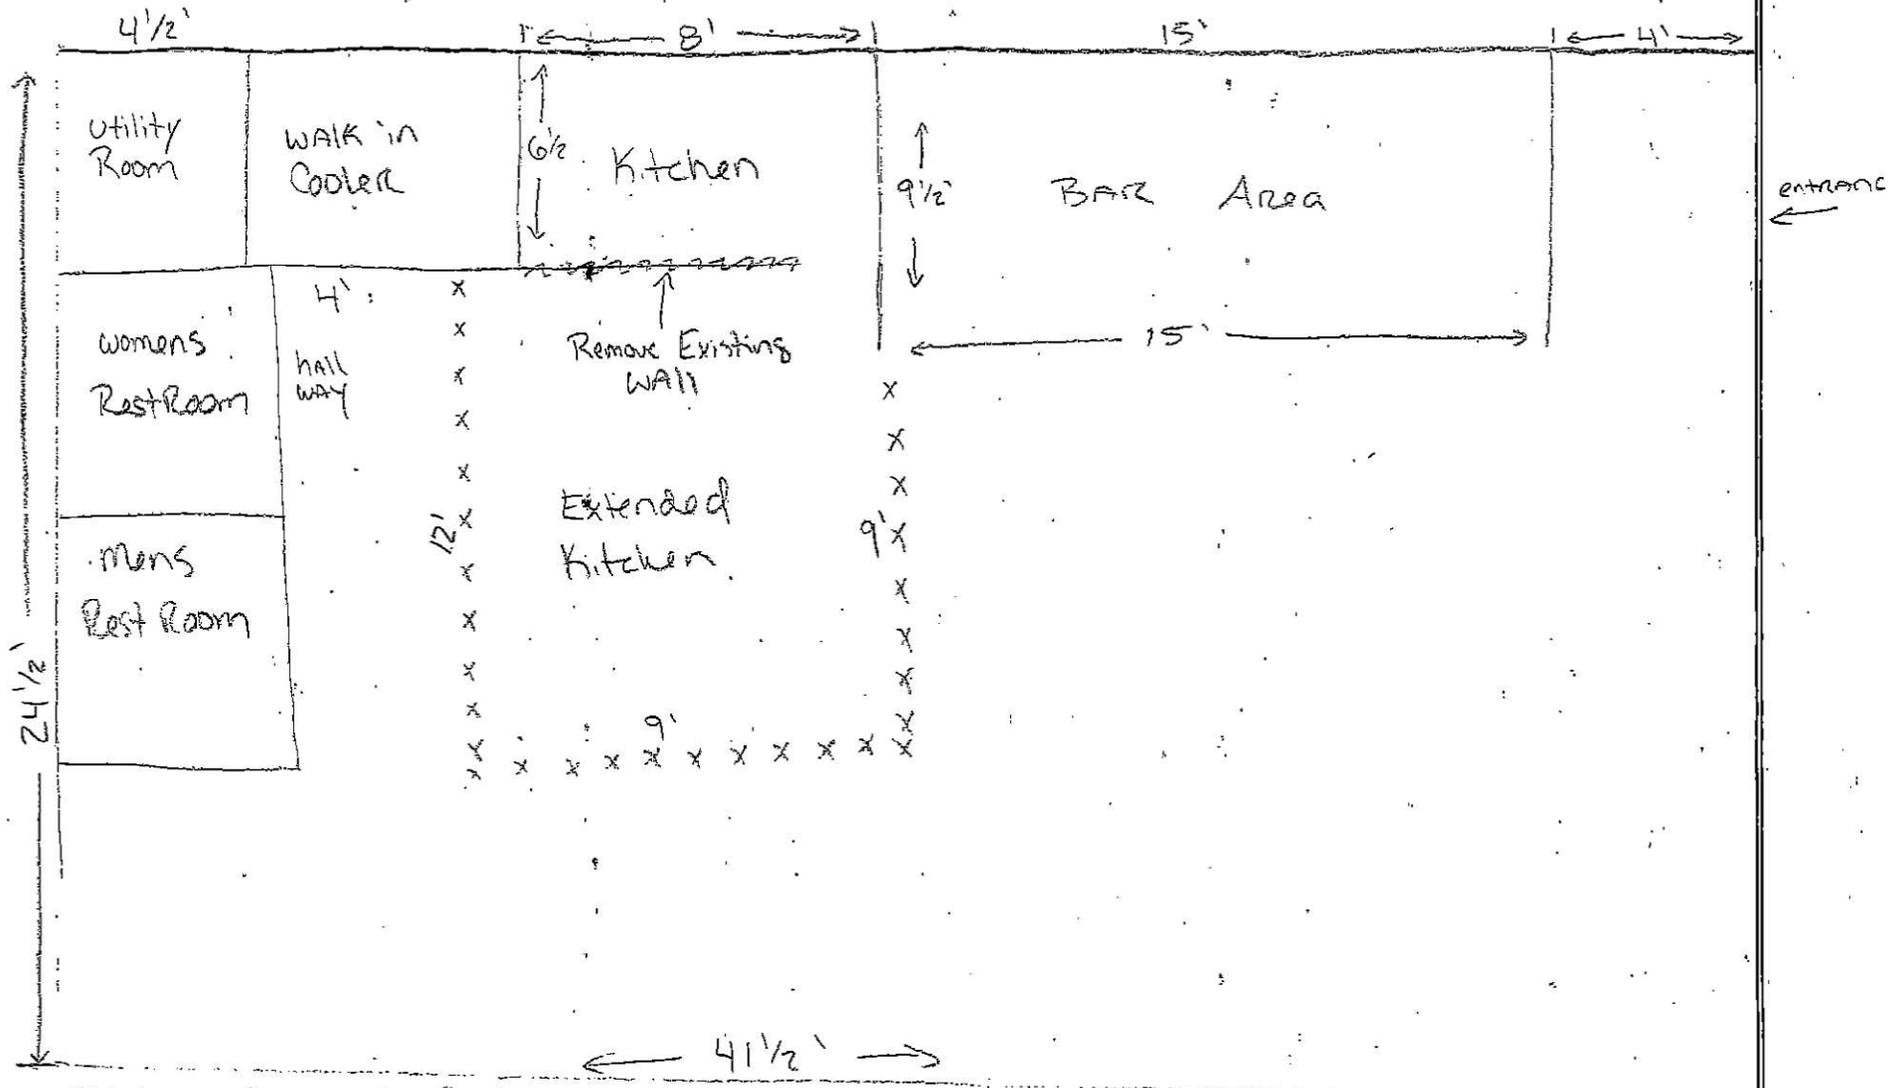

----- Removal of 1 wall  
 x.x.x.x.x Building new 24' walls to extend kitchen