

SIGN APPLICATION-TOWN OF ESSEX

Date 10/7/13 APPLICATION FEE \$95.00 pd PERMIT # 2013-158N
(includes recording fee) Appeal Period Expires 12-7-13
Zoning District MXD

Address of Sign Location: 29 River Road MAP 064 PARCEL 002 LOT 000

Business Name for Sign: Teradyne (owner - Adams Real properties, LLC)

Type of Sign: Free Standing 9.75 S.F. (size) Façade _____ (size)

Height (from ground level to top of free-standing sign): 4 Feet

Applicant's Mailing Address: 207 Boyer Circle #30, Williston, VT 05495

Phone Number – Home: _____ Work: (802) 863-3663 Cell: _____ Fax: (802) 865-4986

Applicant(s) Signature: [Signature]
Landowner(s) Signature: [Signature]

INSTRUCTIONS FOR FILING APPLICATION:

All sign approval applications will be pursuant to the Town of Essex Sign Regulations contained within Section 25.10 of the Town of Essex Sign Regulations. A copy has been attached to this application form for your review and information. Approval or denial will be based upon a complete submittal of all the required information. In the case of denial of the application an explanation will be in writing.

INSTRUCTIONS FOR FREE STANDING SIGNS:

- a) Scaled lot plan indicating sign location;
- b) Diagram if sign with information according to the attached sample diagram.

INSTRUCTIONS FOR FAÇADE SIGNS:

- a) Plan of building façade and sign pursuant to the attached sample plan.

Note: The Zoning Administrator may require additional information to make a proper evaluation on a case by case basis.

On this 22 day of November, 2013, your application was: (no lighting proposed)

All signage shall meet the requirements of Section 3.00 of the Zoning Regulations
See attachment for conditions of approval or reasons for denial.

TOWN OF ESSEX
By: [Signature]
Zoning Administrator

ANY INTERESTED PERSON MAY APPEAL THE DECISION OF THE ZONING ADMINISTRATOR TO THE ZONING BOARD OF ADJUSTMENT WITHIN 15 DAYS OF PERMIT ISSUANCE. COMMENCING CONSTRUCTION WITHIN THIS 15 DAY APPEAL PERIOD IS PROHIBITED BY LAW.

Teradyne Free Standing Sign

Type of Construction- TBD by sign company, probably wood, composite or plastic with glossy sticker letters

Color- white background with blue letters and white posts


Letter Size- Between 1' and 1.5' depending on what the sign company recommends for a boarder

Height of sign above ground level- 4 feet


This sign is 9.75 square feet

This is a new sign

This will not be illuminated

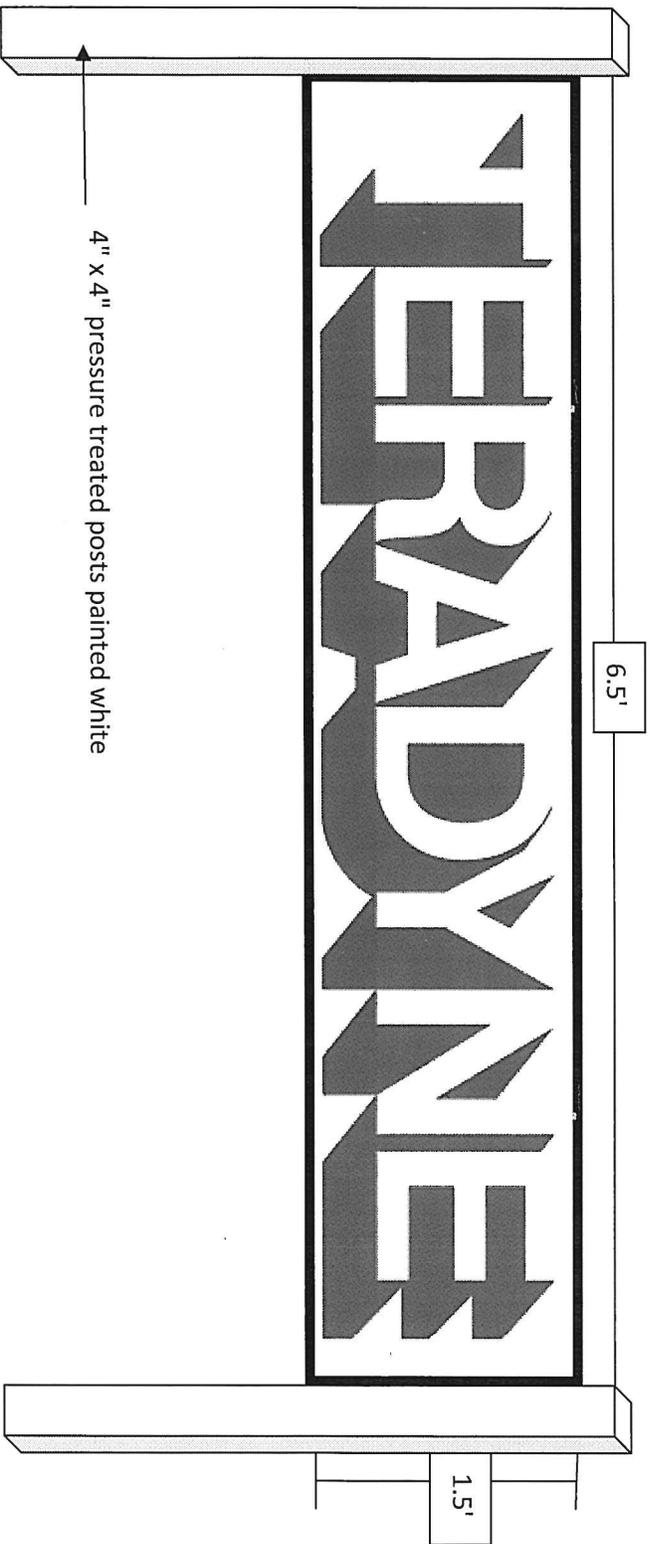

Adams Real Properties, LLC
29 River Road
October 7, 2013

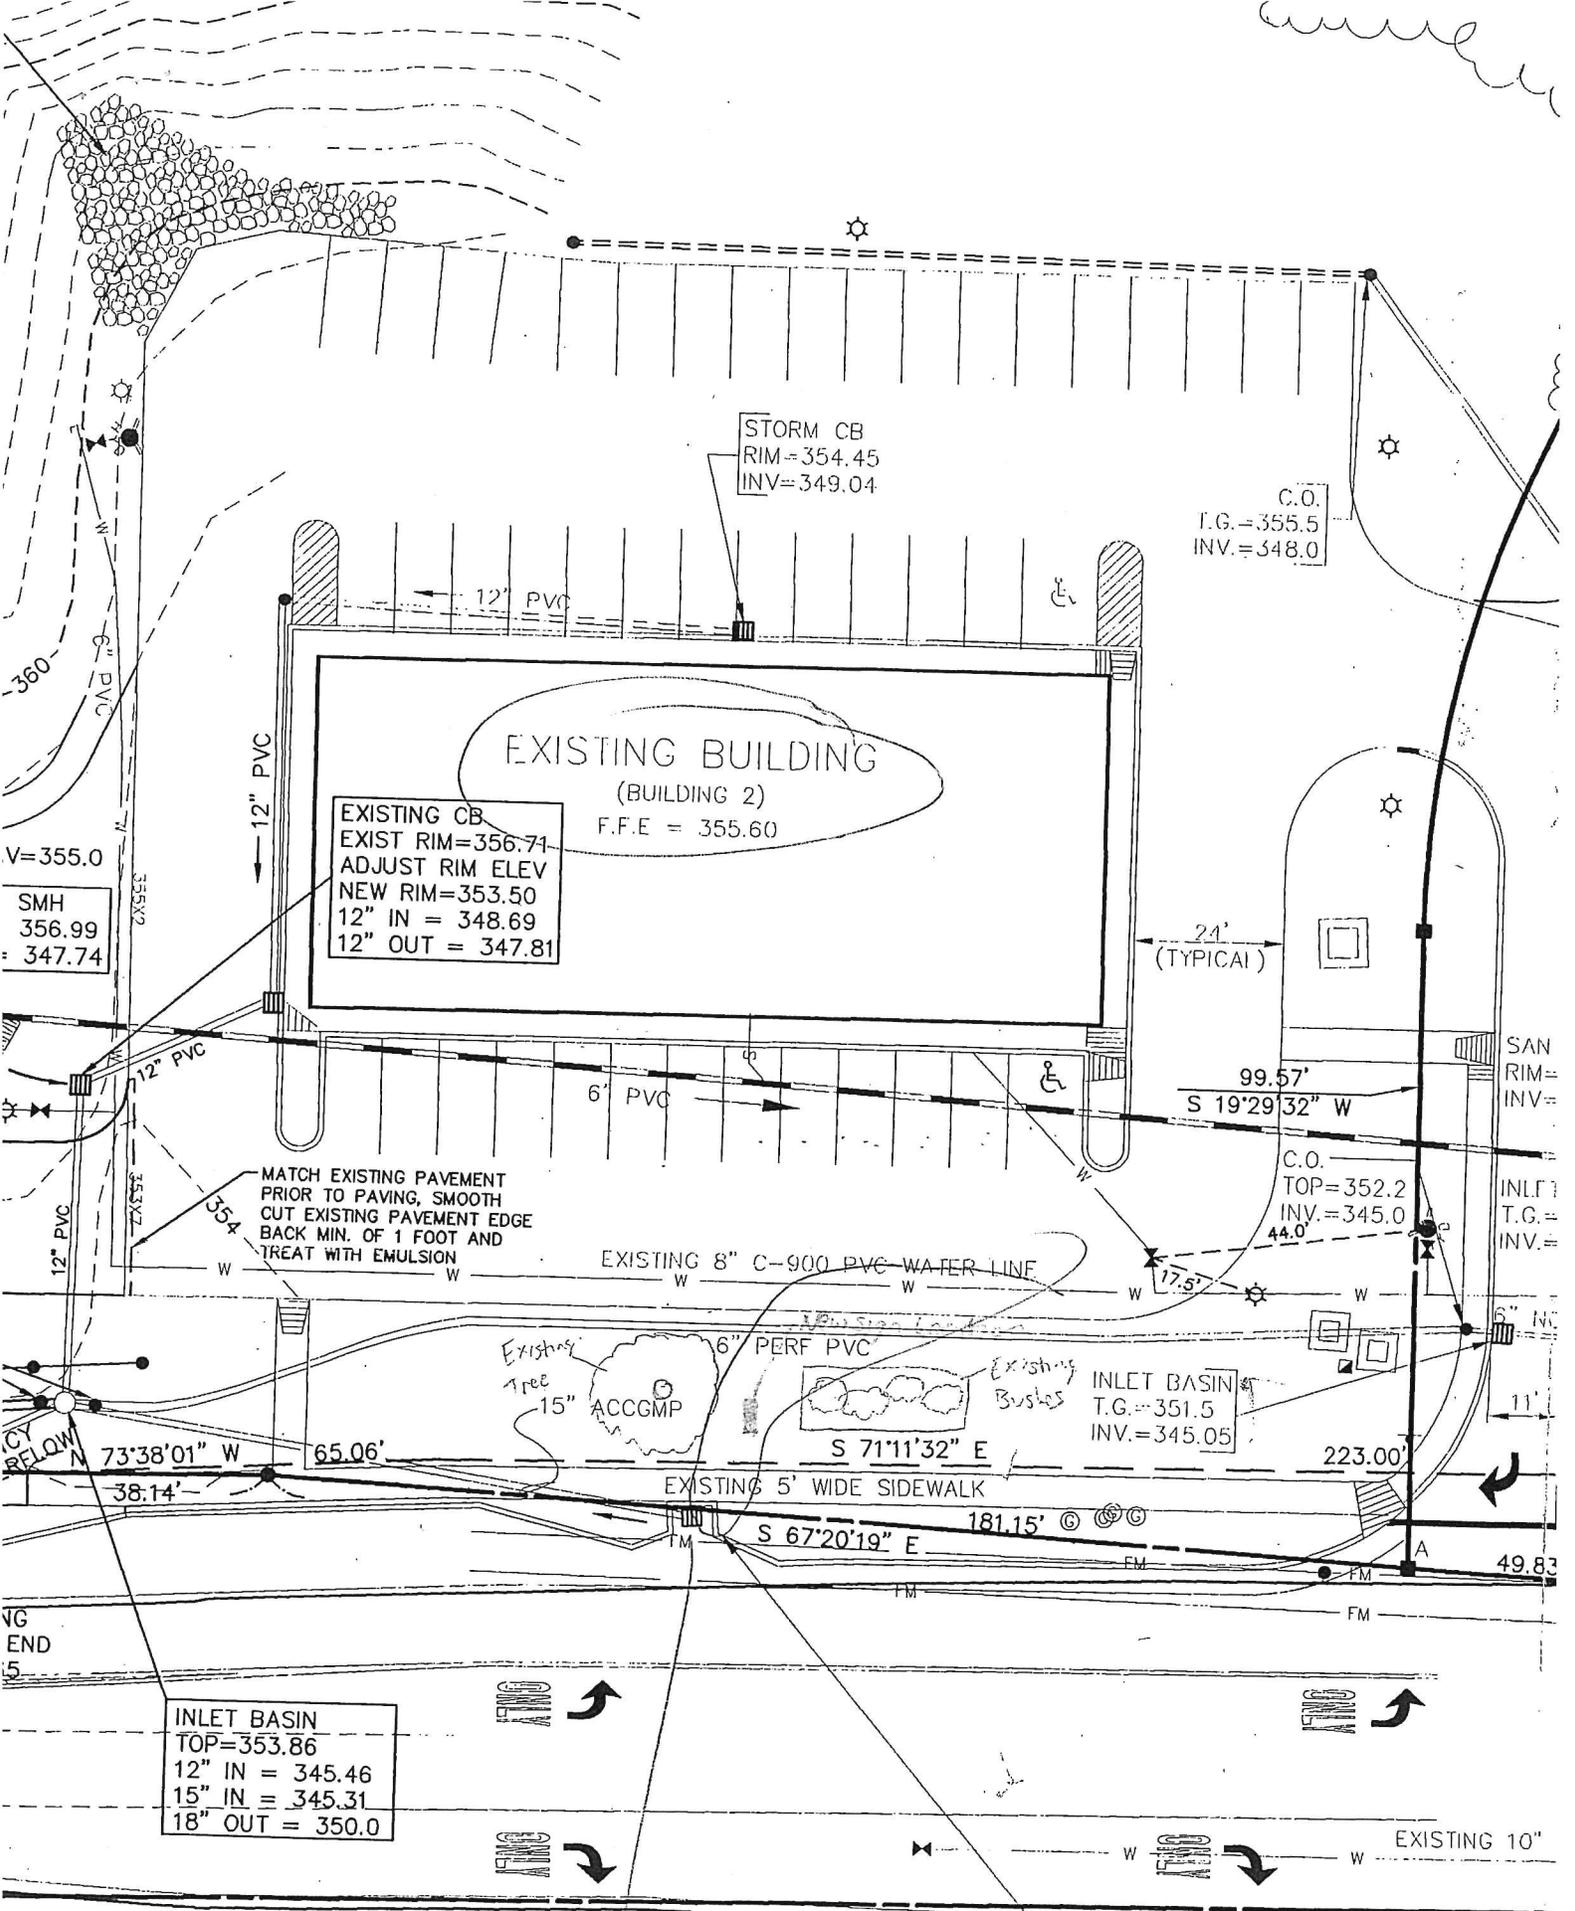

V=355.0
SMH
356.99
= 347.74

EXISTING CB
EXIST RIM=356.71
ADJUST RIM ELEV
NEW RIM=353.50
12" IN = 348.69
12" OUT = 347.81

STORM CB
RIM=354.45
INV=349.04

C.O.
I.G.=355.5
INV.=348.0

MATCH EXISTING PAVEMENT
PRIOR TO PAVING, SMOOTH
CUT EXISTING PAVEMENT EDGE
BACK MIN. OF 1 FOOT AND
TREAT WITH EMULSION

EXISTING 8" C-900 PVC WATER LINE

99.57'
S 19°29'32" W

C.O.
TOP=352.2
INV.=345.0
44.0'

INLET BASIN
T.G.=351.5
INV.=345.05

INLET BASIN
TOP=353.86
12" IN = 345.46
15" IN = 345.31
18" OUT = 350.0

INLET BASIN
T.G. = 349.7
INV. = 345.75

sign location