

SIGN APPLICATION-TOWN OF ESSEX

Date 9/13/13 APPLICATION FEE \$95.00 (includes recording fee) [Signature] PERMIT # 2013-146N
Appeal Period Expires 10-2-13
Zoning District I1

Address of Sign Location: 20 NEW ENGLAND DRIVE MAP 009 PARCEL 001 LOT 003

Business Name for Sign: FOODSCIENCE CORPORATION (REM ^{Owner} Development, LLC)

Type of Sign: Free Standing 33" X 72" (size) Façade _____ (size)

Height (from ground level to top of free-standing sign): 5'9"

Applicant's Mailing Address: 20 NE DR ESSEX TCT, VT 05452

Phone Number – Home: _____ Work: 878 5508 Cell: 734 3456 Fax: _____

Applicant(s) Signature: [Signature]

Landowner(s) Signature: Stephanie M. Rushin

INSTRUCTIONS FOR FILING APPLICATION:

All sign approval applications will be pursuant to the Town of Essex Sign Regulations contained within Section 25.10 of the Town of Essex Sign Regulations. A copy has been attached to this application form for your review and information. Approval or denial will be based upon a complete submittal of all the required information. In the case of denial of the application an explanation will be in writing.

INSTRUCTIONS FOR FREE STANDING SIGNS:

- Scaled lot plan indicating sign location;
- Diagram if sign with information according to the attached sample diagram.

INSTRUCTIONS FOR FAÇADE SIGNS:

- Plan of building façade and sign pursuant to the attached sample plan.

Note: The Zoning Administrator may require additional information to make a proper evaluation on a case by case basis.

On this 17th day of September, 2013, your application was: approved _____ denied.


* NO lighting proposed w/ sign.
* signage shall meet requirements of zoning regs.

See attachment for conditions of approval or reasons for denial.


TOWN OF ESSEX
By: Sharon L. Kelley
Zoning Administrator

ANY INTERESTED PERSON MAY APPEAL THE DECISION OF THE ZONING ADMINISTRATOR TO THE ZONING BOARD OF ADJUSTMENT WITHIN 15 DAYS OF PERMIT ISSUANCE. COMMENCING CONSTRUCTION WITHIN THIS 15 DAY APPEAL PERIOD IS PROHIBITED BY LAW.

Two-sided curved panel w/ custom metal brackets

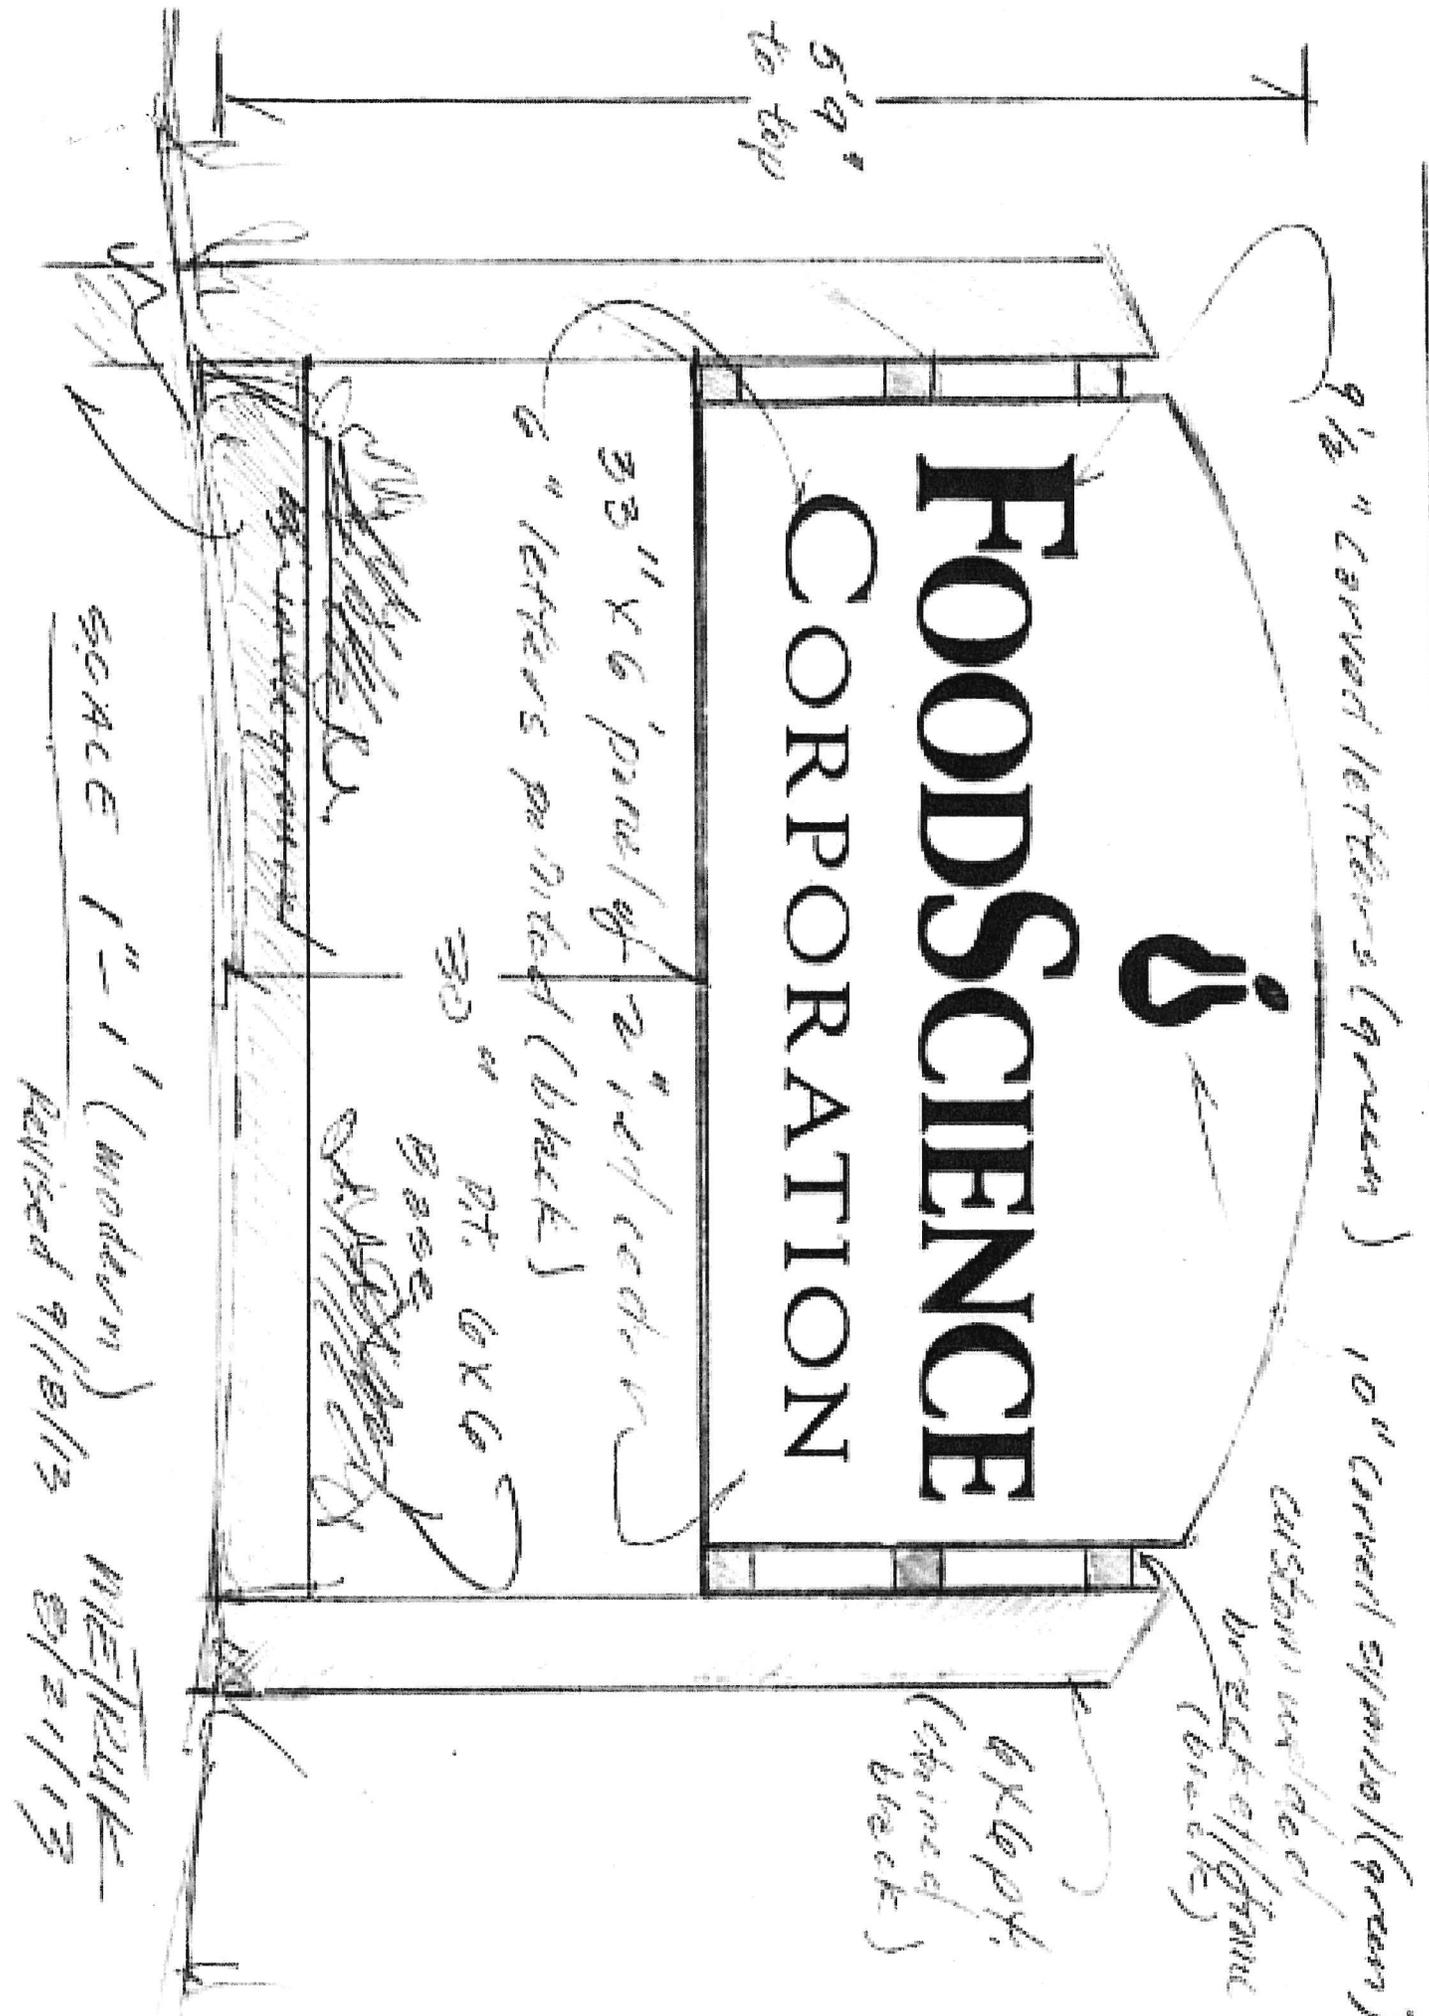

TOP VIEW of ARC Base

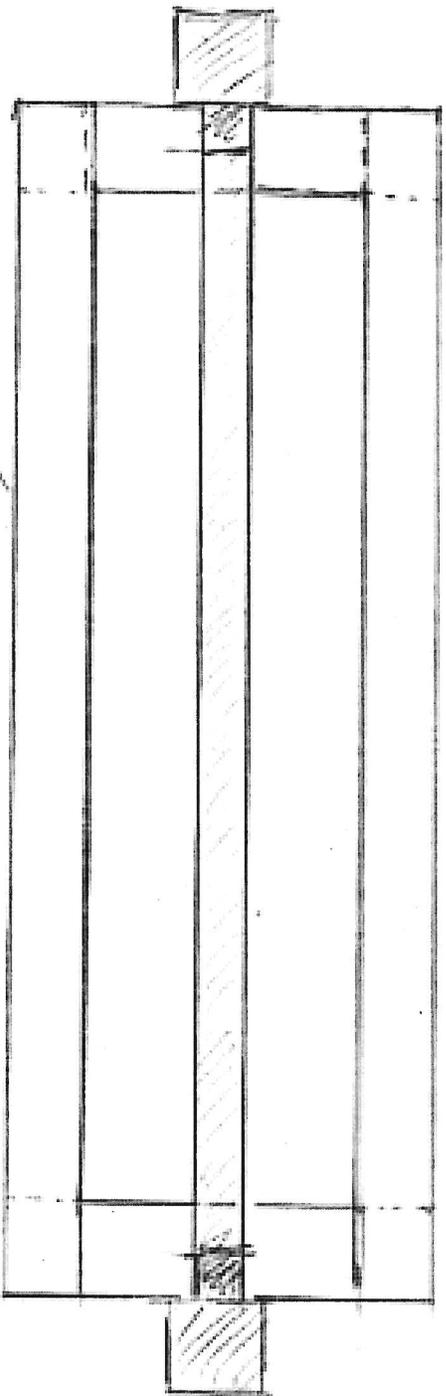

PT ARC Base

SCALE 1" = 1'

METRUK
9/18/13