


Appeal Period Expires <u>11/7/13</u> Zoning District <u>R2</u>	Town of Essex, Vermont Application for Zoning Permit www.essex.org	Application Date Permit Number <u>2013-116e</u>
---	--	--

All construction is to be completed in accordance with the Town of Essex Zoning Regulations and any/all federal or state regulations now in effect. You are required to post this permit in a conspicuous location on the property during the appeal period and it must remain posted throughout the construction period. You are required to contact the necessary state agencies to obtain state permits @ 879-5676.

Any interested person may appeal the decision of the Zoning Administrator to the Zoning Board of Adjustment within fifteen (15) days of the permit's date of issuance. Commencing construction within this fifteen (15) day appeal period is prohibited by law.

Signed: Arlene B. Savard

A Parcel Account Numb. (Map-Parcel-Lot) <u>2-045-062-000</u> <small>(found in Town Assessor's Office)</small> Property Address: <u>29 Maplelawn Dr</u> Owner: <u>Jim & Arleen Savard (James M Savard Sr)</u> Owner Address: <u>Same</u> <u>(Arlene B. King)</u> Owner Phone: (work) _____ (home) <u>872-3394</u> (cell) <u>735-4621</u> (Email) _____ Contractors name: <u>G.W. Savage - Jeff Grogan's</u> Phone: <u>660-8900</u> <u>578-8126</u> Cell: _____ Estimated Construction Dates: Start: <u>10/21/13</u> Completion: <u>13/30/14</u> Sq. Feet: <u>Existing</u> Estimated Cost (labor & materials): <u>\$30,000</u>	G																								
B Sewage Disposal (Please attach Sewer or Septic Application). Public <input checked="" type="checkbox"/> Private <input type="checkbox"/> Connection Fee \$ _____ Date Paid: <u>1/1</u> Proposed New Bedrooms: <u>2</u> Existing Bedrooms _____	Check box(es) which describe proposed use or construction (circle choice in parenthesis). N = New A = Addition R = Remodel Residential: <u>Clean up after fire</u> Single Family <input type="checkbox"/> <input type="checkbox"/> <input checked="" type="checkbox"/> Two-family (duplex)(other) <input type="checkbox"/> <input type="checkbox"/> <input type="checkbox"/> Multi-family <input type="checkbox"/> <input type="checkbox"/> <input type="checkbox"/> Condominium / Townhouse <input type="checkbox"/> <input type="checkbox"/> <input type="checkbox"/> Mobile home <input type="checkbox"/> <input type="checkbox"/> <input type="checkbox"/> Inclusions or Additions: Garage (attached) (detached) <input type="checkbox"/> <input type="checkbox"/> <input type="checkbox"/> Porch (enclosed) (open) <input type="checkbox"/> <input type="checkbox"/> <input type="checkbox"/> Deck <input type="checkbox"/> <input type="checkbox"/> <input type="checkbox"/> Pool (in) (above) ground <input type="checkbox"/> <input type="checkbox"/> <input type="checkbox"/> Shed <input type="checkbox"/> <input type="checkbox"/> <input type="checkbox"/> Barn (residential) (agriculture) <input type="checkbox"/> <input type="checkbox"/> <input type="checkbox"/> Non-residential: Commercial / Industrial <input type="checkbox"/> <input type="checkbox"/> <input type="checkbox"/> Stormwater: Stormwater <input type="checkbox"/> <input type="checkbox"/> <input type="checkbox"/> Erosion Control <input type="checkbox"/> <input type="checkbox"/> <input type="checkbox"/> Other: Change in use <input type="checkbox"/> <input type="checkbox"/> <input type="checkbox"/> Miscellaneous <input type="checkbox"/> <input type="checkbox"/> <input type="checkbox"/> Renewal <input type="checkbox"/> <input type="checkbox"/> <input type="checkbox"/>																								
C Water (Please attach Water Service Application). Public <input checked="" type="checkbox"/> Private <input type="checkbox"/> Fee \$ _____ Date Paid: <u>1/1</u>																									
D Driveway (Please attach copy of approved Curbcut / Utility Application). Date of approval <u>1/1</u> <u>Existing</u>																									
E Stormwater <input type="checkbox"/> Project disturbs an area greater than or equal to 1 acre – Erosion Control Permit Required. Attach completed permit application. <input type="checkbox"/> Project creates new or expands existing impervious surface greater than or equal to 1/2 acre – Erosion Control Permit and Stormwater Management Permit required. Attach completed permit application.																									
F Diagram – Show a sketch of project on reverse of this application with property lines, building, and setbacks or attach separate sheet. (Instruction sheet available upon request.) <u>see attached</u>																									
G Signature of Tenant and Signature of Owner <u>Arleen B. Savard</u>	Office Use Only <table style="width:100%; border-collapse: collapse;"> <thead> <tr> <th style="text-align: left;">Fees:</th> <th style="text-align: left;">Type</th> <th style="text-align: left;">Amount</th> <th style="text-align: left;">Date Pd</th> </tr> </thead> <tbody> <tr> <td>Permit</td> <td></td> <td>\$ <u>75</u></td> <td><u>10/21/13</u></td> </tr> <tr> <td>Recreation</td> <td></td> <td>\$ _____</td> <td><u>1/1</u></td> </tr> <tr> <td>Recording</td> <td></td> <td>\$ <u>10</u></td> <td><u>10/23/13</u></td> </tr> <tr> <td>Certificate of Occ</td> <td></td> <td>\$ _____</td> <td><u>1/1</u></td> </tr> <tr> <td>Other</td> <td></td> <td>\$ _____</td> <td><u>1/1</u></td> </tr> </tbody> </table> Building Permit Approved <input checked="" type="checkbox"/> Rejected <input type="checkbox"/> Date <u>10/23/13</u> Issued to <u>Savard + King</u> Zoning Administrator <u>Sharon L. Kelley</u> Notes _____ C.O. Required Yes <input type="checkbox"/> No <input checked="" type="checkbox"/>	Fees:	Type	Amount	Date Pd	Permit		\$ <u>75</u>	<u>10/21/13</u>	Recreation		\$ _____	<u>1/1</u>	Recording		\$ <u>10</u>	<u>10/23/13</u>	Certificate of Occ		\$ _____	<u>1/1</u>	Other		\$ _____	<u>1/1</u>
Fees:	Type	Amount	Date Pd																						
Permit		\$ <u>75</u>	<u>10/21/13</u>																						
Recreation		\$ _____	<u>1/1</u>																						
Recording		\$ <u>10</u>	<u>10/23/13</u>																						
Certificate of Occ		\$ _____	<u>1/1</u>																						
Other		\$ _____	<u>1/1</u>																						

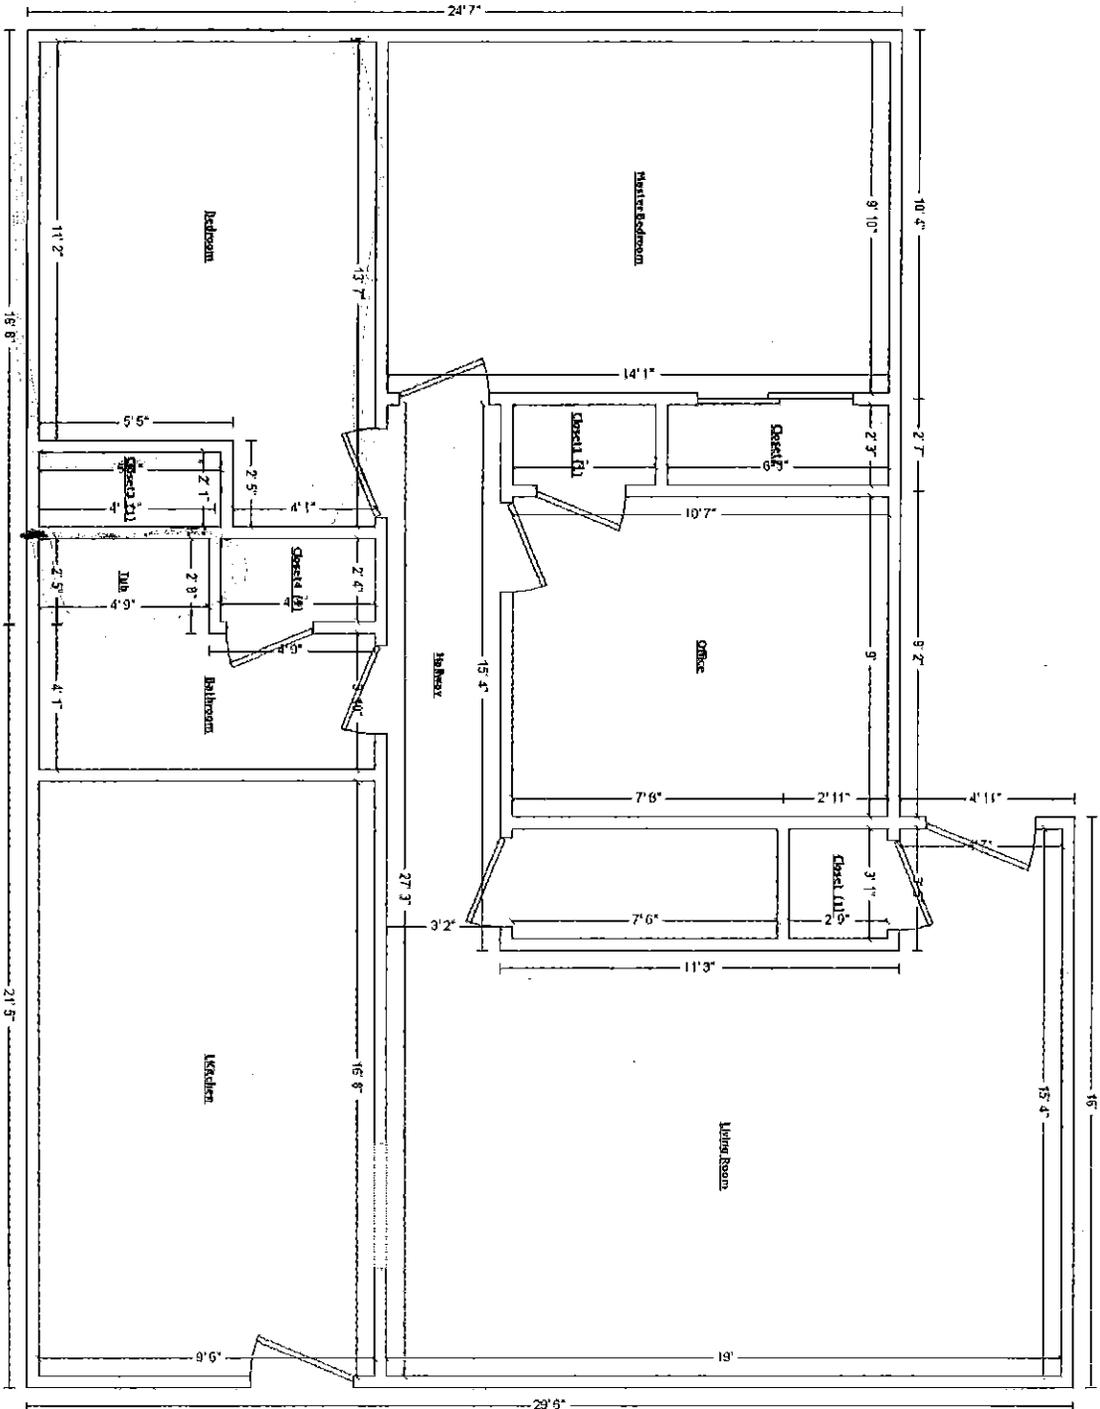

top level

Orange = demo
remaining =
clearing

2013-166

