

Appeal Period Expires 7/2/13  
 Zoning District R2

Town of Essex, Vermont  
**Application for Zoning Permit**  
 www.essex.org

Application Date 5/10/13  
 Permit Number 2013-78

All construction is to be completed in accordance with the Town of Essex Zoning Regulations and any/all federal or state regulations now in effect. You are required to post this permit in a conspicuous location on the property during the appeal period and it must remain posted throughout the construction period. You are required to contact the necessary state agencies to obtain state permits @ 879-5676.

Any interested person may appeal the decision of the Zoning Administrator to the Zoning Board of Adjustment within fifteen (15) days of the permit's date of issuance. Commencing construction within this fifteen (15) day appeal period is prohibited by law.

Signed: \_\_\_\_\_

**A** Parcel Account Numb. (Map-Parcel-Lot) 2-082-003-104  
 (found in Town Assessor's Office)  
 Property Address: 14 LAUREL DRIVE (BLDG A)  
 Owner: FORESTDALE GROUP LLC  
 Owner Address: 44 PARK STREET, ESSEX JCT  
 Owner Phone: (work) 879-0403 (home) \_\_\_\_\_  
 (cell) 316-0991 (Email) \_\_\_\_\_  
 Contractors name: SAME AS OWNER Phone: SAME  
 Cell: SAME  
 Estimated Construction Dates: Start: 1/1 Completion: 1/1  
 Sq. Feet: 2400 Estimated Cost (labor & materials): \$ 115000

**G**

Check box(es) which describe proposed use or construction (circle choice in parenthesis).  
 N = New A = Addition R = Remodel

<i>Residential:</i>	N	A	R
Single Family	<input type="checkbox"/>	<input type="checkbox"/>	<input type="checkbox"/>
Two-family (duplex)(other)	<input type="checkbox"/>	<input checked="" type="checkbox"/>	<input type="checkbox"/>
Multi-family	<input type="checkbox"/>	<input type="checkbox"/>	<input type="checkbox"/>
Condominium / Townhouse	<input checked="" type="checkbox"/>	<input type="checkbox"/>	<input type="checkbox"/>
Mobile home	<input type="checkbox"/>	<input type="checkbox"/>	<input type="checkbox"/>
<i>Inclusions or Additions:</i>			
Garage (attached) (detached)	<input checked="" type="checkbox"/>	<input type="checkbox"/>	<input type="checkbox"/>
Porch (enclosed) (open)	<input type="checkbox"/>	<input type="checkbox"/>	<input type="checkbox"/>
Deck	<input checked="" type="checkbox"/>	<input type="checkbox"/>	<input type="checkbox"/>
Pool (In) (above) ground	<input type="checkbox"/>	<input type="checkbox"/>	<input type="checkbox"/>
Shed	<input type="checkbox"/>	<input type="checkbox"/>	<input type="checkbox"/>
Barn (residential) (agriculture)	<input type="checkbox"/>	<input type="checkbox"/>	<input type="checkbox"/>
<i>Non-residential:</i>			
Commercial / Industrial	<input type="checkbox"/>	<input type="checkbox"/>	<input type="checkbox"/>
<i>Stormwater:</i>			
Stormwater	<input type="checkbox"/>	<input type="checkbox"/>	<input type="checkbox"/>
Erosion Control	<input type="checkbox"/>	<input type="checkbox"/>	<input type="checkbox"/>
<i>Other:</i>			
Change in use	<input type="checkbox"/>	<input type="checkbox"/>	<input type="checkbox"/>
Miscellaneous	<input type="checkbox"/>	<input type="checkbox"/>	<input type="checkbox"/>
Renewal	<input type="checkbox"/>	<input type="checkbox"/>	<input type="checkbox"/>

**B** Sewage Disposal (Please attach Sewer or Septic Application).  
 Public  Private  Connection Fee \$ 2,260 Date Paid: 5/23/13  
 Proposed New Bedrooms: 3 Existing Bedrooms NEW

**C** Water (Please attach Water Service Application).  
 Public  Private  Fee \$ 1749 Date Paid: 5/23/13

**D** Driveway (Please attach copy of approved Curbcut / Utility Application).  
 Date of approval 1/1 sent to P.W.

**E** Stormwater

Project disturbs an area greater than or equal to 1 acre – Erosion Control Permit Required. Attach completed permit application.

Project creates new or expands existing impervious surface greater than or equal to 1/2 acre – Erosion Control Permit and Stormwater Management Permit required. Attach completed permit application.

**F** Diagram – Show a sketch of project on reverse of this application with property lines, building, and setbacks or attach separate sheet. (Instruction sheet available upon request.)  
SEE ATTACHED PLAN (TO BE BUILT PURSUANT TO PC APPROVAL)

**G** Signature of Tenant and Signature of Owner [Signature]

**Office Use Only**

Fees:	Type	Amount	Date Pd
Permit		<u>\$875.00</u>	<u>5/23/13</u>
Recreation		<u>\$473</u>	<u>5/23/13</u>
Recording		<u>\$20</u>	<u>5/23/13</u>
Certificate of Occ.		<u>\$75</u>	<u>5/23/13</u>
Other		\$ _____	1/1

**Building Permit**

Approved  Rejected  Date 6/17/13

Issued to: Forestdale Group LLC


Zoning Administrator: John L. Kelly

Notes: energy code given

C.O. Required: Yes  No

THIS PERMIT VALID FOR TWELVE (12) MONTHS FROM DATE OF ISSUE

PHASE 4

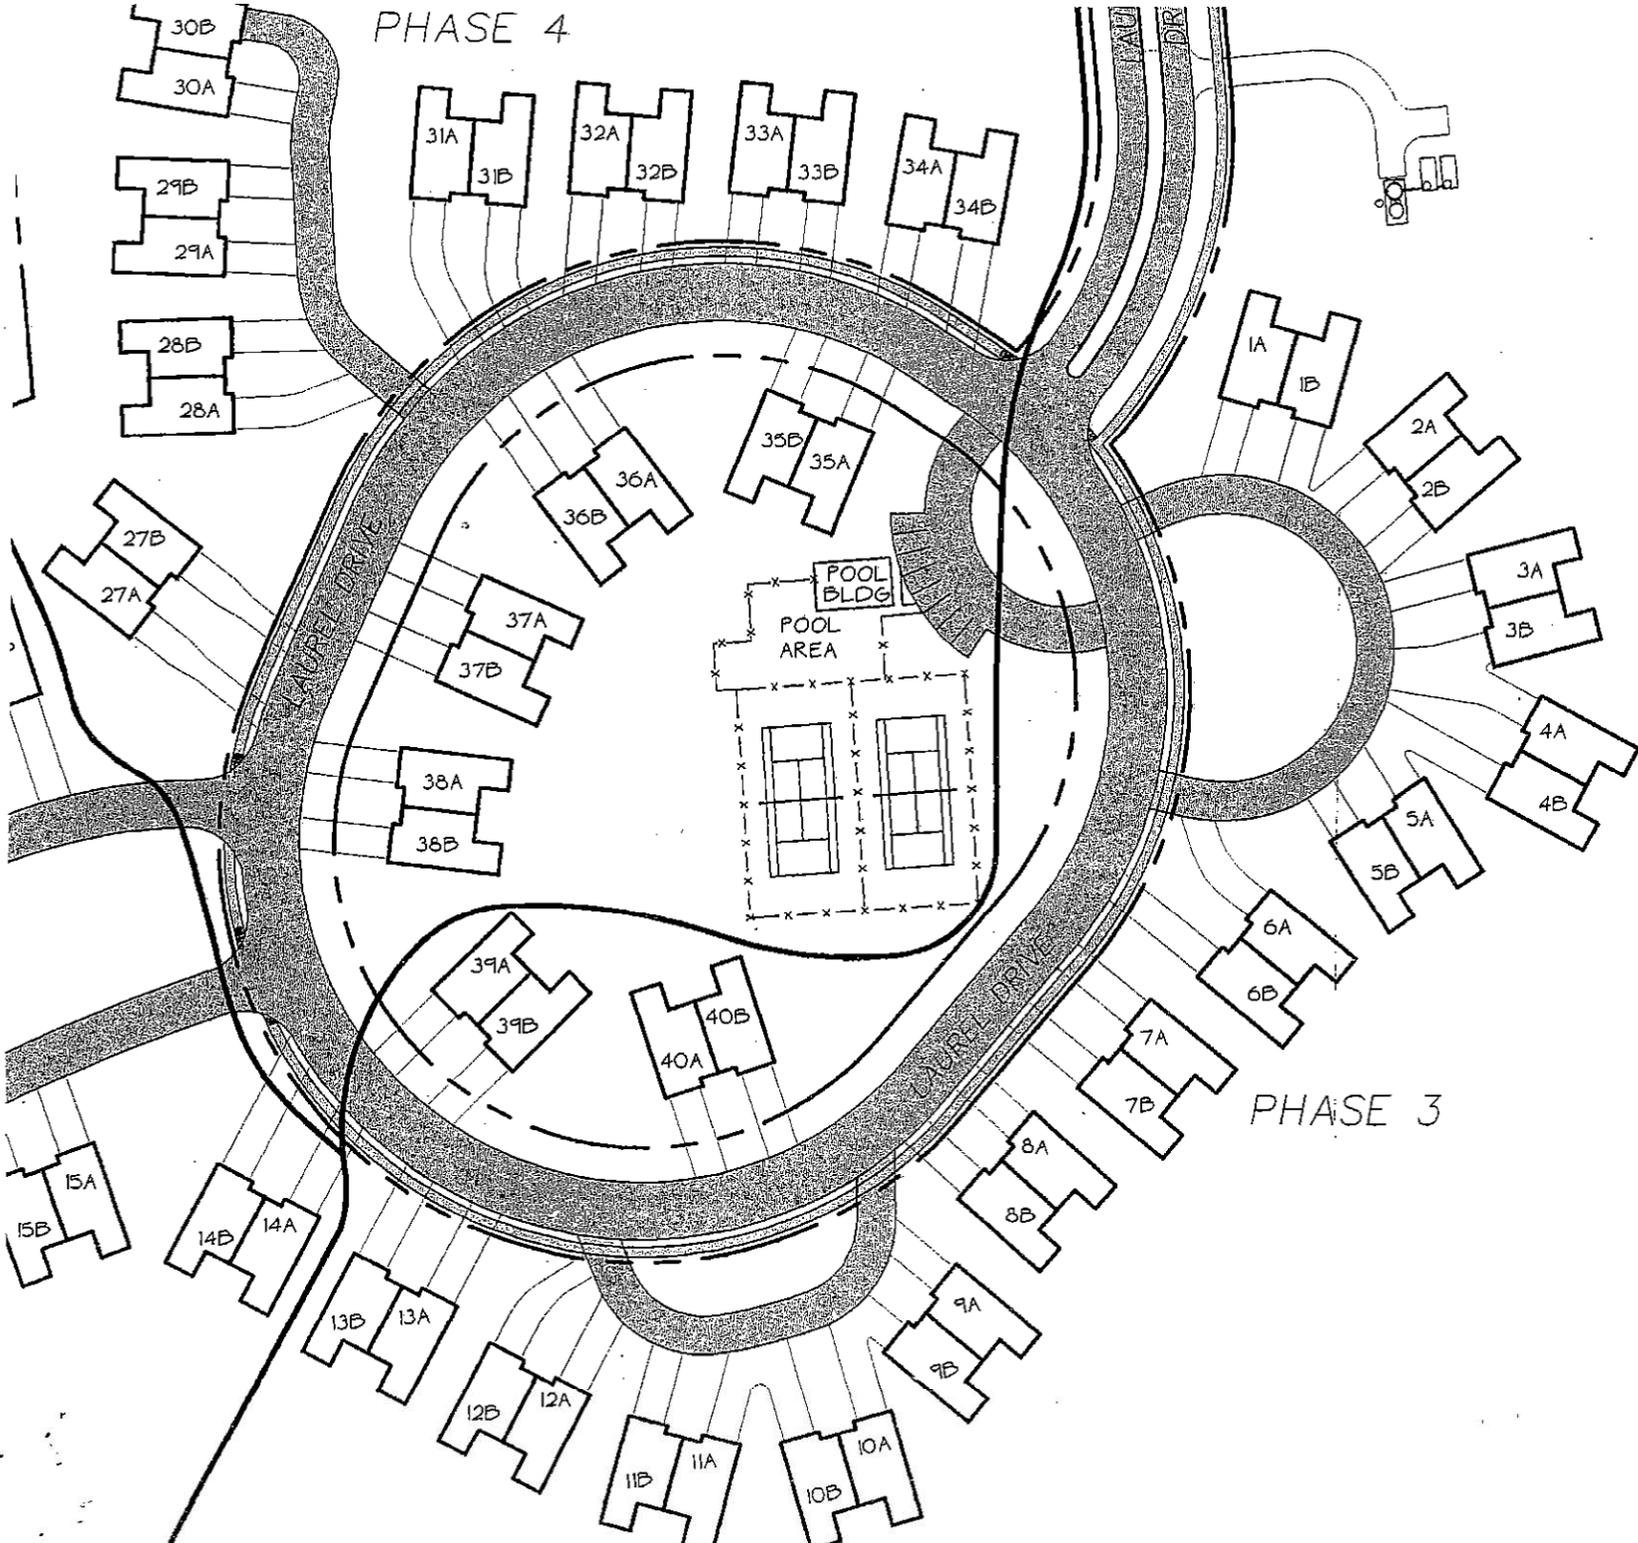

PHASE 3

2013-78