

Appeal Period Expires 10/14/12  
 Zoning District B1

**Town of Essex, Vermont**  
**Application for Zoning Permit**  
 www.essex.org

Application Date 2/12/10  
 Permit Number 2012-1160

All construction is to be completed in accordance with the Town of Essex Zoning Regulations and any/all federal or state regulations now in effect. You are required to post this permit in a conspicuous location on the property during the appeal period and it must remain posted throughout the construction period. You are required to contact the necessary state agencies to obtain state permits @ 879-5676.

Any interested person may appeal the decision of the Zoning Administrator to the Zoning Board of Adjustment within fifteen (15) days of the permit's date of issuance. Commencing construction within this fifteen (15) day appeal period is prohibited by law.

Signed: [Signature]

**A** Parcel Account Numb. (Map-Parcel-Lot) 2- 047-005-101  
 (found in Town Assessor's Office)  
 Property Address 42 Suite Wilson Road Suite #101  
 Owner: The Wilson Inn Inc  
 Owner Address: Roger Villemare 10 Kellogg Pt Suite 351  
 Owner Phone: (work) 802 8783060 (home) SAME  
 (cell) 802 5788263 (Email) \_\_\_\_\_  
 Contractors name: S.D. Ireland Phone: 802 8636222  
 Cell: \_\_\_\_\_  
 Estimated Construction Dates: Start: 10/1/2012 Completion: 10/1/2013  
 Sq. Feet 62000 Estimated Cost (labor & materials): \$5,100,000

**B** Sewage Disposal (Please attach Sewer or Septic Application).  
 Public  Private  Connection Fee \$ 42,607 Date Paid: 9/24/12  
 Proposed New Bedrooms 3 Existing Bedrooms (54 units)  
310-2 bedrm 17-10 bedrm

**C** Water (Please attach Water Service Application).  
 Public  Private  Fee \$ 26,158 Date Paid: 9/24/12  
(54 units)

**D** Driveway (Please attach copy of approved Curbcut / Utility Application).  
 Date of approval 1/1/12 SEE PLAN

**E** Stormwater  
 Project disturbs an area greater than or equal to 1 acre – Erosion Control Permit Required. Attach completed permit application.  
 Project creates new or expands existing impervious surface greater than or equal to 1/2 acre – Erosion Control Permit and Stormwater Management Permit required. Attach completed permit application.

**F** Diagram – Show a sketch of project on reverse of this application with property lines, building, and setbacks or attach separate sheet. (Instruction sheet available upon request.)  
(SEE PLAN) TO BE CONST.  
LAMOREUX & DICKINSON  
DATED 7/31/12  
planning commission  
#2007-42  
+ 2006-23

**G** Signature of Tenant and Signature of Owner [Signature]

**G**

Check box(es) which describe proposed use or construction (circle choice in parenthesis).  
 N = New A = Addition R = Remodel

Residential:	N	A	R
Single Family	<input type="checkbox"/>	<input type="checkbox"/>	<input type="checkbox"/>
Two-family (duplex)(other)	<input type="checkbox"/>	<input type="checkbox"/>	<input type="checkbox"/>
Multi-family <u>Balcony + underground parking</u>	<input checked="" type="checkbox"/>	<input type="checkbox"/>	<input type="checkbox"/>
Condominium / Townhouse	<input type="checkbox"/>	<input type="checkbox"/>	<input type="checkbox"/>
Mobile home	<input type="checkbox"/>	<input type="checkbox"/>	<input type="checkbox"/>
Inclusions or Additions: <u>underground</u>			
Garage (attached) (detached)	<input type="checkbox"/>	<input type="checkbox"/>	<input type="checkbox"/>
Porch (enclosed) (open)	<input type="checkbox"/>	<input type="checkbox"/>	<input type="checkbox"/>
Deck	<input type="checkbox"/>	<input type="checkbox"/>	<input type="checkbox"/>
Pool (in) (above) ground	<input type="checkbox"/>	<input type="checkbox"/>	<input type="checkbox"/>
Shed	<input type="checkbox"/>	<input type="checkbox"/>	<input type="checkbox"/>
Barn (residential) (agriculture)	<input type="checkbox"/>	<input type="checkbox"/>	<input type="checkbox"/>
Non-residential:			
Commercial / Industrial	<input type="checkbox"/>	<input type="checkbox"/>	<input type="checkbox"/>
Stormwater:			
Stormwater	<input type="checkbox"/>	<input type="checkbox"/>	<input type="checkbox"/>
Erosion Control <u>SEE PLAN</u>	<input checked="" type="checkbox"/>	<input type="checkbox"/>	<input type="checkbox"/>
Other:			
Change in use	<input type="checkbox"/>	<input type="checkbox"/>	<input type="checkbox"/>
Miscellaneous	<input type="checkbox"/>	<input type="checkbox"/>	<input type="checkbox"/>
Renewal	<input type="checkbox"/>	<input type="checkbox"/>	<input type="checkbox"/>

**Office Use Only**

Fees:	Type	Amount	Date Pd
Permit		<u>4,000.</u>	<u>1/1/12</u>
Recreation		<u>\$25,542</u>	<u>9/24/12</u>
Recording		<u>\$20.00</u>	<u>1/1/12</u>
Certificate of Occ		<u>\$75.00</u>	<u>1/1/12</u>
Other traffic		<u>\$7,252.00</u>	<u>1/1/12</u>

**Building Permit**  
 Approved  Rejected  Date 9/29/12  
 Issued to: The Wilson Inn Inc  
 Zoning Administrator: Shawn D. Kelley  
 Notes: \_\_\_\_\_  
 C.O. Required Yes  No

THIS PERMIT VALID FOR TWELVE (12) MONTHS FROM DATE OF ISSUE

(web) 11/02/10

Permit #'s  
2012-160 to 2012-213

### Town of Essex Application for Sewer Service

Revised June 2012

The undersigned, being the owner / owner's agent of the property located at:

Street Address: 42 Susie Wilson Rd Development: 12 Lofts / Essex  
Tax Map # 47 Tax Parcel 5 Tax Lot   
(54 units)

Does hereby request a permit to install and connect a building sewer to  
serve 54 unit(s)  Residential  Commercial  Industrial structure

Installer / Contractor:

Property Owner:

Name: Ireland Contract Construction  
Address: 193 Industrial Ave. Williston VT  
Phone: 802-8636222  
Cell: W/A

Name: The Wilson Joan-Rose Villeneuve  
Address: 10 Kelllogg Rd Suite 110 Essex VT  
Phone: 802-878-3060  
Cell: 802-578-8263

The owner / agent agrees:

- a) That all work shall be in accordance with the Town Sewer Ordinance, the Town Public Works Specifications, and all other pertinent ordinances or regulations of the Town of Essex.
- b) To install and maintain the private building sewer at no expense to the Town.
- c) To notify the Public Works Office twenty four hours prior to the start of construction for inspection purposes. No part of the sewer line may be covered until it has been inspected by the Town Representative.
- d) To pay the sewer charges (construction and operations) which are billed as set forth in the water/sewer fee schedule.



Signed: [Signature]  
(Signature of Owner / Agent)

Date: 9/30/2012

PLEASE MAKE CHECK PAYABLE TO TOWN OF ESSEX WATER AND SEWER DEPARTMENT AND RETURN ALONG WITH APPLICATION TO THE COMMUNITY DEVELOPMENT OFFICE. DO NOT COMBINE WITH ZONING PERMIT FEE.


For Office Use Only  
5400gpd - 562gpd (Credit for Lower Flows) 4838gpd  
gallons / day x \$8.60 = \$ 41,607 + \$1,000 = \$ 42,607

Received by: [Signature] Date: 9-24-12

Approved by: [Signature] Date: 9-28-2012  Letter Sent  Finance Notified

Inspected by: \_\_\_\_\_ Date: \_\_\_\_\_  Tie Drawing  Finance Notified

Master List Updated:  Approved  Inspected

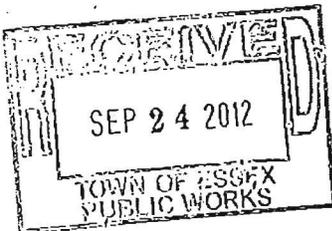

Permit # 15  
2012-160 to  
2012-213

### Town of Essex Application for Water Service

Revised June 2012

The undersigned, being the owner / owner's agent of the property located at:

Street Address: 42 Susie Wilson Rd, Essex Vt. 05752 Development: The 65's / Essex

Tax Map # 049 Tax Parcel 005 Tax Lot 000  
(54 units)

Does hereby request a permit to initiate water service as noted below to  
serve 54 unit(s)  Residential  Commercial  Industrial structure

Installer / Contractor:

Property Owner:

Name: IRLAND CONCRETE CONSTRUCTION  
Address: 193 Industrial Ave Williston Vt.  
Phone: 802-8636222  
Cell: N/A

Name: Mr. Wilson JUNE RYER VILLEMARE  
Address: 10 E. Hoop Rd Suite 110 Essex Vt.  
Phone: 802 8783060  
Cell: 802 5788263

Firm Performing Main Line Tap:

Name: \_\_\_\_\_  
Address: \_\_\_\_\_  
Phone: \_\_\_\_\_  
Cell: \_\_\_\_\_

- 1.) The above requested service includes the installation of a 3/4" x 5/8" water meter for residential use and up to a 2" simple meter for non-residential use. The information necessary to determine the correct meter size shall be supplied by the applicant (minimum to maximum range of use). Meters 5/8", 3/4" and 1" shall be installed by the Town. Meters above 1" shall be installed by the owner/applicant or qualified representative.
- 2.) Property owner / agent is responsible for and must provide all necessary excavation from the main to the building or structure.
- 3.) Property owner / agent agrees to provide the Town a minimum of 24 hours notice prior to installation for inspection purposes. No part of the water line may be covered until it has been inspected by the Town Representative.
- 4.) Property owner / agent agrees to restore all disturbed areas to original condition after the installation of said water service.
- 5.) The water service can be turned on only by an employee of the Town of Essex Water Department.
- 6.) Meter spacers must be obtained from the Town of Essex Water Department.
- 7.) The owner / agent agrees that all installation and work will conform to the Town Public Works Specifications and the Water Ordinance and Regulations of the Town of Essex.

8.) In consideration of water service supplied by the Town of Essex Water Department, I agree to be responsible for payment of all bills rendered and for all water used by me, my tenants, successors in tenancy or in ownership, and all persons at above locations, unless and until proper notice is given to the Town Water Department of termination of service on a specific date. I also agree to abide by all rules and regulations established by the Essex Water Department.

Signed: [Signature] Date: 9/30/2012

PLEASE MAKE CHECK PAYABLE TO TOWN OF ESSEX WATER AND SEWER DEPARTMENT.  
DO NOT COMBINE WITH ZONING PERMIT FEE.

All water services are subject to a service initiation fee as set by the Water/Sewer Fee Schedule adopted by the Selectboard. The following fee schedule shall apply to all municipal water connections.

FOR OFFICE USE ONLY:

3400 gpd - 562 gpd (Credit for lower flows) 4838 gpd  
gallons/day x \$ 5.20 = \$ 25,158 + \$1,000 = \$ 26,158

Connection Fee: \$ 26,158 Rcvd by: [Signature] Date: 9-24-12  Finance Notified

Approved by: [Signature] Date: 9-20-2012  Letter Sent  Finance Notified

Inspected by: \_\_\_\_\_ Date: \_\_\_\_\_  Tie Drawing  Finance Notified

Meter Installed Date: \_\_\_\_\_

Master List Updated:  Approved  Inspected  Metered

THE WILSON INN INC.  
10 KELLOGG RD, SUITE 110  
ESSEX JUNCTION, VT 05452-2815  
(802) 879-1515

PEOPLES UNITED BANK  
peoples.com

1671

51-72182211  
90301

PAY TO THE  
ORDER OF

JOE WATER & SEWER DEPT.  
SIXTY EIGHT THOUSAND SEVEN HUNDRED 65 TO 11985

Sept 19 2012  
\$ 68,765

DOLLARS

MEMO


WATER & SEWER FEES  
WATER 26,158.00  
SEWER 42,607.00

*[Signature]*  
AUTHORIZED SIGNATURE

⑈00167⑈ ⑆221172186⑆ 0014583512⑈

THE WILSON INN INC.

1671

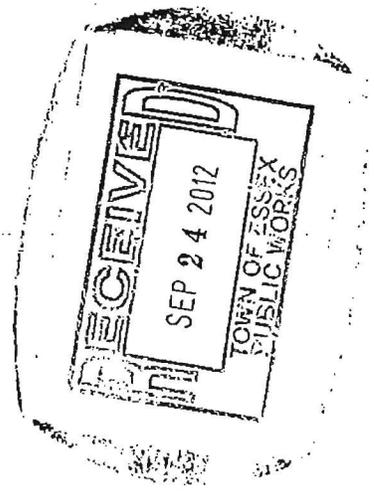

Security Features Included Details on Back



# TOWN OF ESSEX VERMONT

81 MAIN STREET, ESSEX JUNCTION, VERMONT 05452  
Fax: 878-1353 • E-mail: [manager@essex.org](mailto:manager@essex.org) • Website: [www.essex.org](http://www.essex.org)

October 01, 2012

The Wilson Inn  
Attn: Mr. Roger Villemaire  
10 Kellogg Road, Suite 110  
Essex Junction, VT 05452

Re: The Lofts  
Water/ Sanitary Sewer Applications  
42 Susie Wilson Road

Dear Mr. Villemaire;

The Town of Essex approves your application for water and sewer service to your new housing facility, at 42 Susie Wilson Road. The lot is approved for a maximum of 4,838 GPD for both water and sewer.

As of the date of this letter, the current water operational charge is \$4.45/1000 gal. (or \$160.00 minimum) and the sewer operational charge is \$6.70/1000 gal. Both operational charges will be billed from the date of the actual physical connection to each municipal system.

Please be advised, all connections and service lines installed on your lot shall be inspected by a representative of the Town before backfilling. If service lines and connections are backfilled without inspection, the Town will not issue a Certificate of Occupancy until the service lines and connections are excavated and inspected by a representative of the Town.

If you have any questions, please feel free to call.

Sincerely,

Aaron K. Martin, P.E.  
Utilities Director / Assistant Town Engineer

Cc: Community Development  
Finance Department  
File

S:\PWORKS\WATER - SEWER Connections\Approval Letters\42 Susie Wilson Road Both 10-01-12.doc

TOWN MANAGER	PARKS AND RECREATION	COMMUNITY DEVELOPMENT	PUBLIC WORKS	ASSESSOR	FINANCE	TOWN CLERK	LIBRARY	POLICE
878-1341	878-1342	878-1343	878-1344	878-1345	878-1359	879-0413	879-0313	878-8331

TO: Zoning Administration / Water/Sewer Bookkeeper

FROM: Public Works Department W/O # \_\_\_\_\_

The following service has been approved: Permit # \_\_\_\_\_

Date: September 28, 2010

Name: Roger Villemire (Wilson Inn)

Street: 42 Susie Wilson Road (The Lofts)

Lot #: 047/005/000

Water       Sewer       Both

Number of Gallons: 4,838

Initials: AKM

2007-140

# Town of Essex Application for Sewer Service

Revised July 2007

The undersigned, being the owner / owner's agent of the property located at:

Street Address: 47 Tanglewood Dr Development: \_\_\_\_\_

Tax Map # 044 Tax Parcel 047 Tax Lot 000

Does hereby request a permit to install and connect a building sewer to  
serve 1 unit(s)  Residential  Commercial  Industrial structure

Installer / Contractor:

Name: Palmer Construction

Address: Rte 2 Alburg VT

Phone: 802-796-3395

Cell: 802-309-1620

Property Owner:

Name: Ellen Duane & Michael Coltran

Address: 5779 Roosevelt Hwy Colchester VT

Phone: 802-578-8524

Cell: 802-578-8524

The owner / agent agrees:

- a) That all work shall be in accordance with the Town Sewer Ordinance, the Town Public Works Specifications, and all other pertinent ordinances or regulations of the Town of Essex.
- b) To install and maintain the private building sewer at no expense to the Town.
- c) To notify the Public Works Office twenty four hours prior to the start of construction for inspection purposes. No part of the sewer line may be covered until it has been inspected by the Town Representative.
- d) To pay the sewer charges (construction and operations) which are billed as set forth in the water/sewer fee schedule.

Signed: [Signature]  
(Signature of Owner / Agent)

Date: 9-10-07

PLEASE MAKE CHECK PAYABLE TO TOWN OF ESSEX WATER AND SEWER DEPARTMENT AND RETURN ALONG WITH APPLICATION TO THE COMMUNITY DEVELOPMENT OFFICE. DO NOT COMBINE WITH ZONING PERMIT FEE.

*For Office Use Only*

200 gallons / day x \$7 = \$ 1,400 + \$1,000 = \$ 2,400

Received by: [Signature] Date: 09-13-07

Approved by: [Signature] Date: 09-17-07  Letter Sent  Finance Notified

Inspected by: BW. [Signature] Date: 09-13-12  Tie Drawing  Finance Notified

Master List Updated:  Approved  Inspected

2007-140

# Town of Essex Application for Water Service

Revised July 2007

The undersigned, being the owner / owner's agent of the property located at:

Street Address: 47 Tanglewood Drive Development: \_\_\_\_\_

Tax Map # 044 Tax Parcel 047 Tax Lot 000

Does hereby request a permit to initiate water service as noted below to

serve 1 unit(s)  Residential  Commercial  Industrial structure

Installer / Contractor:

Name: Palmer Construction

Address: Rte 2 Alburg VT

Phone: 802-796-3395

Cell: 802-309-1626

Property Owner:

Name: Ellen Duane & Michael Curran

Address: 5729 Roosevelt Hwy Colchester VT

Phone: 802-578-8524

Cell: 802-578-8524

Firm Performing Main Line Tap:

Name: \_\_\_\_\_

Address: \_\_\_\_\_

Phone: \_\_\_\_\_

Cell: \_\_\_\_\_

*Tap & curb stop  
installed & stubbed to lot*

1.) The above requested service includes the installation of a 3/4" x 5/8" water meter for residential use and up to a 2" simple meter for non-residential use. The information necessary to determine the correct meter size shall be supplied by the applicant (minimum to maximum range of use). Meters 5/8", 3/4" and 1" shall be installed by the Town. Meters above 1" shall be installed by the owner/applicant or qualified representative.

2.) Property owner / agent is responsible for and must provide all necessary excavation from the main to the building or structure.

3.) Property owner / agent agrees to provide the Town a minimum of 24 hours notice prior to installation for inspection purposes. No part of the water line may be covered until it has been inspected by the Town Representative.

4.) Property owner / agent agrees to restore all disturbed areas to original condition after the installation of said water service.

5.) The water service can be turned on only by an employee of the Town of Essex Water Department.

6.) Meter spacers must be obtained from the Town of Essex Water Department.

7.) The owner / agent agrees that all installation and work will conform to the Town Public Works Specifications and the Water Ordinance and Regulations of the Town of Essex.

8.) In consideration of water service supplied by the Town of Essex Water Department, I agree to be responsible for payment of all bills rendered and for all water used by me, my tenants, successors in tenancy or in ownership, and all persons at above locations, unless and until proper notice is given to the Town Water Department of termination of service on a specific date. I also agree to abide by all rules and regulations established by the Essex Water Department.

Signed: [Signature] Date: 9-10-07

PLEASE MAKE CHECK PAYABLE TO TOWN OF ESSEX WATER AND SEWER DEPARTMENT.  
DO NOT COMBINE WITH ZONING PERMIT FEE.

All water services are subject to a service initiation fee as set by the Water/Sewer Fee Schedule adopted by the Selectboard. The following fee schedule shall apply to all municipal water connections.

FOR OFFICE USE ONLY:

200 gallons/day x \$ 4.50 = \$ 900 + \$1,000 = \$ 1,900


Connection Fee: \$ 1,900 Rcvd by: [Signature] Date: 09-13-07  Finance Notified

Approved by: [Signature] Date: 09-17-07  Letter Sent  Finance Notified

Inspected by: BW [Signature] Date: 09-13-12  Tie Drawing  Finance Notified

Meter Installed Date: 09-24-12

Master List Updated:  Approved  Inspected  Metered

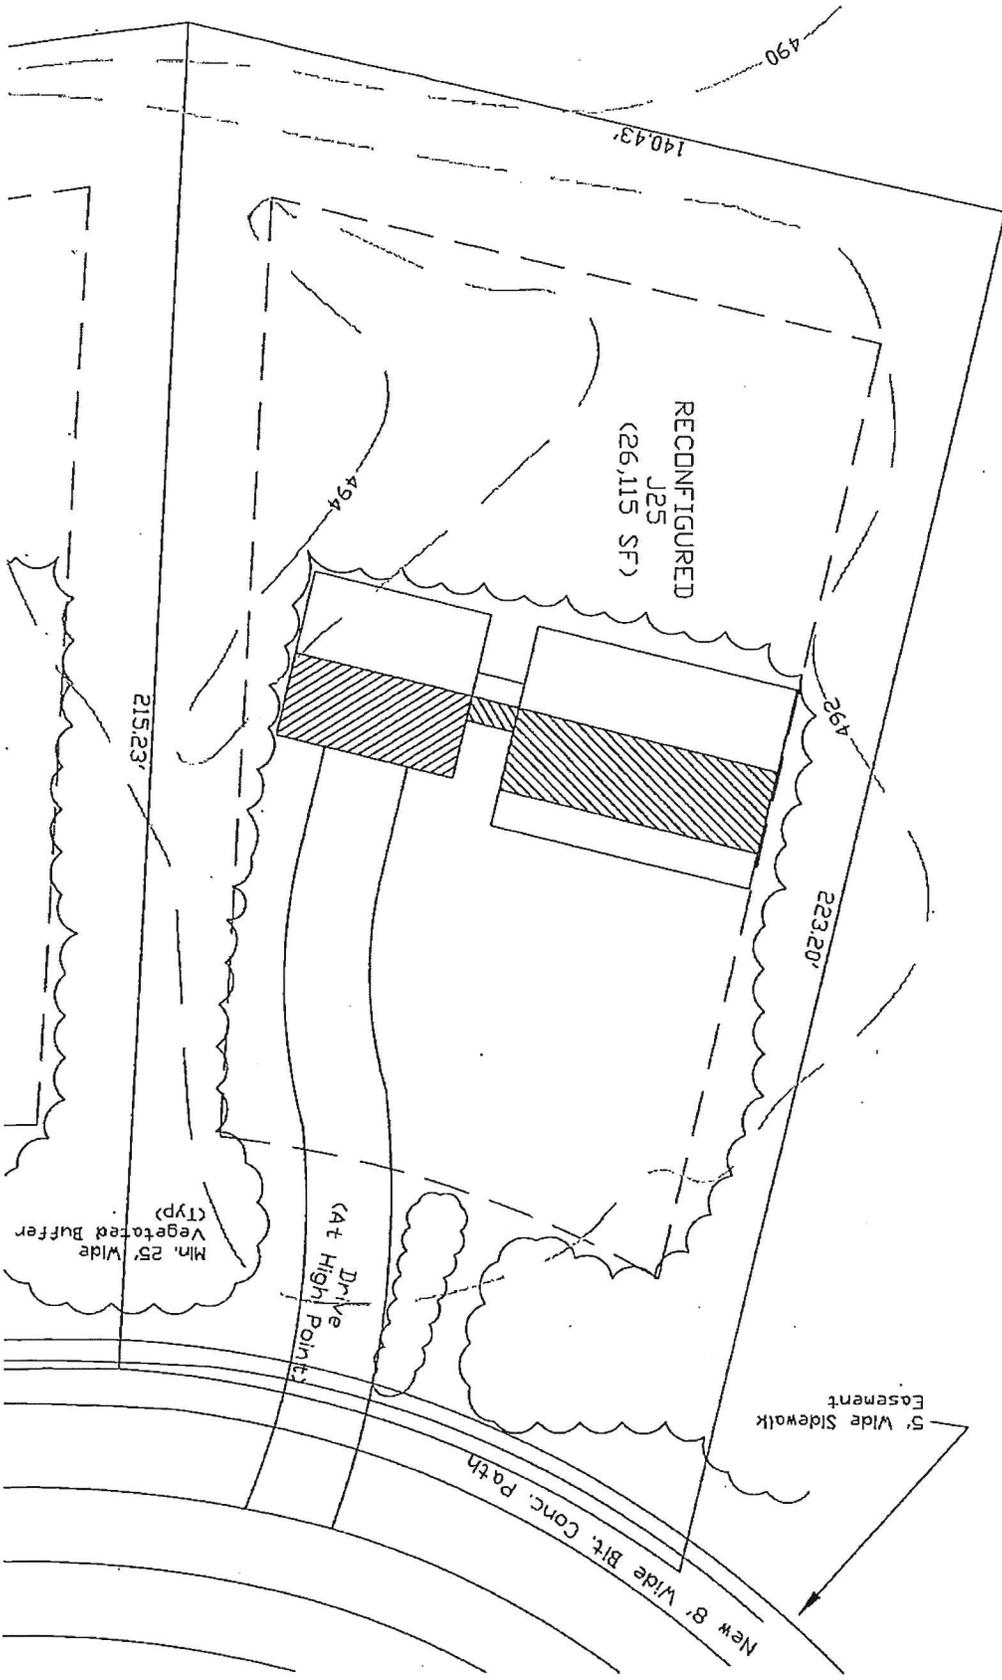

Project: <b>TANGLEWOOD DRIVE EXTENSION</b> <b>47 TANGLEWOOD DRIVE</b> <b>ESSEX, VT</b>	
Drawn By: LEW Date: 7-26-07 Revision: 9-4-07 Scale: 1" = 50' Sheet: 1 OF 1 Title:	<b>LOT J25</b> <b>PARTIAL SITE</b> <b>PLAN</b>

THIS CHECK IS VOID WITHOUT A BROWN BACKGROUND AND AN ARTIFICIAL WATERMARK ON THE BACK - HOLD AT ANGLE TO VIEW

**ROY'S HOUSING INC.**  
793 ROUTE 7 SOUTH  
MILTON, VT 05468

**CITIZENS BANK**  
68 HELENA DRIVE  
WILLISTON, VT 05495  
25-1110213

2055

DATE: 9/12/2007

PAY TO THE ORDER OF  
Town of Essex Water & Sewer Dept.

\$ 4,300.00

Four Thousand Three Hundred and 00/100  
Town of Essex Water & Sewer Dept.

DOLLARS

*[Handwritten Signature]*

MEMO  
47 Tanglewood Dr.

SIGNATURE HAS A COLORED BACKGROUND - BORDER CONTAINS MICROPRINTING

⑈002055⑈ ⑆021313103⑆ 4001529008⑈

**ROY'S HOUSING INC.**  
Town of Essex Water & Sewer Dept.

9/12/2007

2055

Water & Sewer

4,300.00

Roy's Checking - Citiz 47 Tanglewood Dr.

4,300.00

TO: Zoning Administration / Water/Sewer Bookkeeper

FROM: Public Works Department W/O # \_\_\_\_\_

The following service has been approved: Permit # 2007-140

Date: September 17, 2007

Name: Palmer Construction

Street: 47 Tanglewood Drive

Lot #: Parcel # 047

-

Water       Sewer       Both

Number of Gallons: 200

Initials: AKM

TO: Water/Sewer Bookkeeper

FROM: Public Works Department

W/O # \_\_\_\_\_

The following service has been connected:

Permit # 2007-140

Date: September 13, 2012

Name: Palmer Construction


Street: 47 Tanglewood Drive

Lot #: Parcel # 047

Water       Sewer       Both

Number of Gallons: 200

Initials: AKM

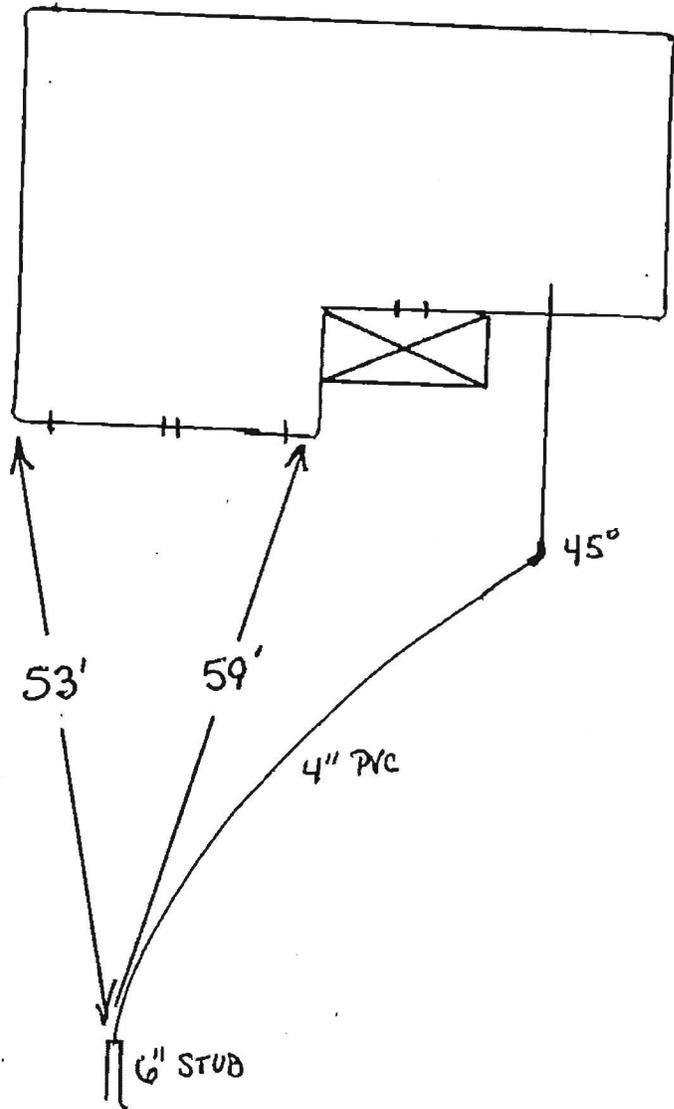

TOWN OF ESSEX  
 PUBLIC WORKS  
 21 MAIN STREET  
 ESSEX JCT., VT  
 05452  
 P: 802 878-1344  
 F: 802 878-1355  
 E: www.essex.org

TOWN OF ESSEX, VERMONT  
 WATER AND SEWER DEPARTMENT

WATER SERVICE

SEWER SERVICE

STREET ADDRESS: 47 TANGLEWOOD


Lot No.:

Scale: NOT TO SCALE

Date: 9-13-12

Pipe Dia: 4"

Material: PVC

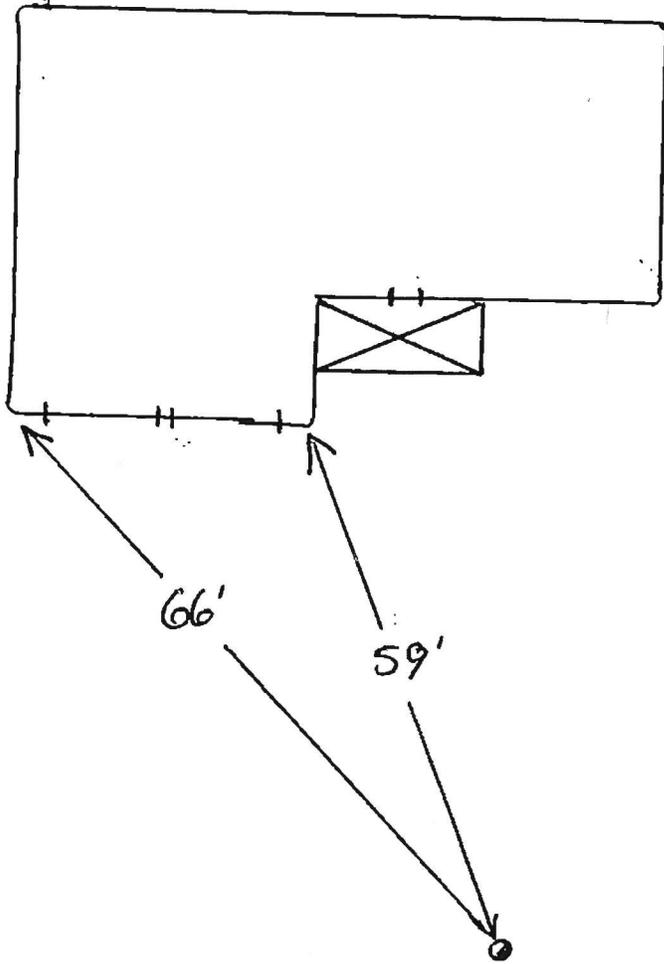

TOWN OF ESSEX  
 PUBLIC WORKS  
 81 MAIN STREET  
 ESSEX JCT., VT  
 05452

Pl 802 878-1344  
 Ft 802 878-1355  
 E! www.essex.org

TOWN OF ESSEX, VERMONT  
 WATER AND SEWER DEPARTMENT



WATER SERVICE



SEWER SERVICE

STREET ADDRESS: 47 TANGLEWOOD

Lot No.:

Scale: NOT TO SCALE

Date: 9-13-12

Pipe Dia: 3/4"

Material: COPPER

TOWN OF ESSEX  
Water and Sewer Department  
Water Meter Worksheet

New Meter Installation  Existing Meter Repair   
 Remote Reader Installation  Existing Meter Inventory   
 Final Needed: \_\_\_\_\_ Final Meter Reading

Account Name:		Date: 9-24-12	Installed By: BW																				
Account Number:		Book / Sequence:																					
Account Address: 47 TANGLEWOOD																							
Meter Type	<input checked="" type="checkbox"/> M (Manual Read) <input type="checkbox"/> A (ARB Reader) or (Pro Read) <input checked="" type="checkbox"/> Z (R900 3 Stickers )      or      ( <del>B-Coder</del> 1 2 Stickers )																						
Serial No. (Brass): 92407959		<small>5/8 x 3/4</small> <b>92407959</b> 																					
Serial No. (Head): 1834198418		 <small>1834198418</small>																					
MTU No. (Radio Remote): _____																							
Reader Replacement: <input type="checkbox"/> YES <input type="checkbox"/> NO		Meter Register: <input type="checkbox"/> Gallons <input checked="" type="checkbox"/> Cubic Feet																					
New Meter Head Serial No.: _____		New Body Serial No.: _____																					
Inside Reading: <table border="1" style="width: 100%; text-align: center;"> <tr> <td>0</td><td>0</td><td>0</td><td>0</td><td>0</td><td>0</td><td>.</td><td>0</td><td>1</td><td>6</td> </tr> </table>		0	0	0	0	0	0	.	0	1	6	Outside Reading: <table border="1" style="width: 100%; text-align: center;"> <tr> <td>0</td><td>0</td><td>0</td><td>0</td><td>0</td><td>0</td><td>.</td><td>0</td><td>1</td><td></td> </tr> </table>		0	0	0	0	0	0	.	0	1	
0	0	0	0	0	0	.	0	1	6														
0	0	0	0	0	0	.	0	1															
Meter Type	<input checked="" type="checkbox"/> 5/8" <input type="checkbox"/> 3/4" <input type="checkbox"/> 1" <input type="checkbox"/> 1 1/2" <input type="checkbox"/> 2" <input type="checkbox"/> Other: _____																						
Type of Pipe	<input checked="" type="checkbox"/> Copper <input type="checkbox"/> Iron <input type="checkbox"/> Plastic <input type="checkbox"/> Other: _____																						
Pulled Meter Reading:	Inside: _____ Outside: _____																						

TOWN OF ESSEX  
Water and Sewer Department  
Water Meter Worksheet


INSTALLERS COMMENTS:

Meter in basement

INSTALLER: BW

DATE: 9-24-12

METER / READER LOCATION SKETCH:

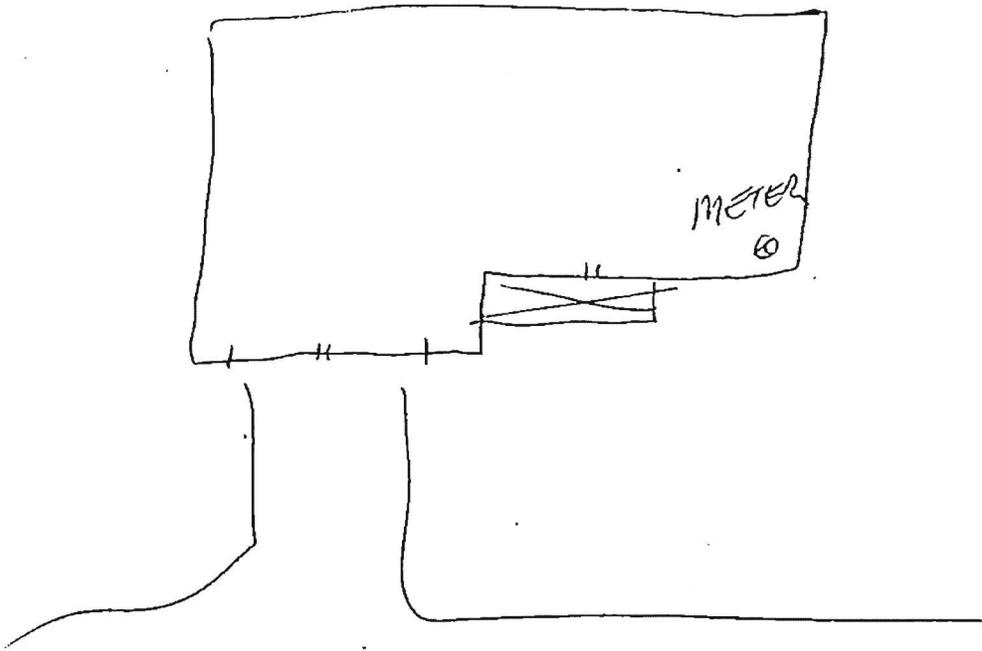

T. ANGEWOD

File w/ permit #2012-160

Permit # 15  
2012-160 to  
2012-213

### Town of Essex Application for Water Service

Revised June 2012

The undersigned, being the owner / owner's agent of the property located at:

Street Address: 42 Susie Wilson Rd, Essex Vt. 05452 Development: The 65's / Essex

Tax Map # 049 Tax Parcel 005 Tax Lot 000

(54 units)

Does hereby request a permit to initiate water service as noted below to serve 54 unit(s)  Residential  Commercial  Industrial structure

<u>Installer / Contractor:</u>	<u>Property Owner:</u>
Name: <u>IRELAND CONCRETE CONSTRUCTION</u>	Name: <u>The Wilson Inn Peter Villeneuve</u>
Address: <u>193 Industrial Ave Williston Vt.</u>	Address: <u>10 Hellogg Rd Suite 110 Essex Vt.</u>
Phone: <u>802-8636222</u>	Phone: <u>802-8783060</u>
Cell: <u>M/A</u>	Cell: <u>802-5788263</u>

Firm Performing Main Line Tap:

Name: \_\_\_\_\_

Address: \_\_\_\_\_

Phone: \_\_\_\_\_

Cell: \_\_\_\_\_

- 1.) The above requested service includes the installation of a 3/4" x 5/8" water meter for residential use and up to a 2" simple meter for non-residential use. The information necessary to determine the correct meter size shall be supplied by the applicant (minimum to maximum range of use). Meters 5/8", 3/4" and 1" shall be installed by the Town. Meters above 1" shall be installed by the owner/applicant or qualified representative.
- 2.) Property owner / agent is responsible for and must provide all necessary excavation form the main to the building or structure.
- 3.) Property owner / agent agrees to provide the Town a minimum of 24 hours notice prior to installation for inspection purposes. No part of the water line may be covered until it has been inspected by the Town Representative.
- 4.) Property owner / agent agrees to restore all disturbed areas to original condition after the installation of said water service.
- 5.) The water service can be turned on only by an employee of the Town of Essex Water Department.
- 6.) Meter spacers must be obtained from the Town of Essex Water Department.
- 7.) The owner / agent agrees' that all installation and work will conform to the Town Public Works Specifications and the Water Ordinance and Regulations of the Town of Essex.