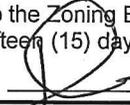


Appeal Period Expires <u>4/18/12</u>	Town of Essex, Vermont Application for Zoning Permit www.essex.org	Application Date <u>1/1</u>
Zoning District <u>R2</u>		Permit Number <u>2012-31</u>

All construction is to be completed in accordance with the Town of Essex Zoning Regulations and any/all federal or state regulations now in effect. You are required to post this permit in a conspicuous location on the property during the appeal period and it must remain posted throughout the construction period. **You are required to contact the necessary state agencies to obtain state permits @ 879-5676.**

Any interested person may appeal the decision of the Zoning Administrator to the Zoning Board of Adjustment within fifteen (15) days of the permit's date of issuance. Commencing construction within this fifteen (15) day appeal period is prohibited by law.

Signed: 

A Parcel Account Numb. (Map-Parcel-Lot) 2-069-01700a
(found in Town Assessor's Office)
Property Address: 3 Kimberly Dr Essex Jct, VT
Owner: Don Johnson & Tyler Sailer
Owner Address: Same
Owner Phone: (work) 802-864-9895 (home) _____
*(cell) 802-578-6495 (Email) _____
Contractors name: previous owner Phone: _____
Estimated Construction Dates: Start: 1/1 Completion: 1/1 Cell: _____
Sq. Feet: 570 Estimated Cost (labor & materials): \$ 5000

G

Check box(es) which describe proposed use or construction (circle choice in parenthesis).
N = New A = Addition R = Remodel

<i>Residential:</i>	N	A	R
Single Family	<input type="checkbox"/>	<input type="checkbox"/>	<input checked="" type="checkbox"/>
Two-family (duplex)(other)	<input type="checkbox"/>	<input type="checkbox"/>	<input type="checkbox"/>
Multi-family	<input type="checkbox"/>	<input type="checkbox"/>	<input type="checkbox"/>
Condominium / Townhouse	<input type="checkbox"/>	<input type="checkbox"/>	<input type="checkbox"/>
Mobile home	<input type="checkbox"/>	<input type="checkbox"/>	<input type="checkbox"/>
<i>Inclusions or Additions:</i>			
Garage (attached) (detached)	<input type="checkbox"/>	<input type="checkbox"/>	<input type="checkbox"/>
Porch (enclosed) (open)	<input type="checkbox"/>	<input type="checkbox"/>	<input type="checkbox"/>
Deck	<input type="checkbox"/>	<input type="checkbox"/>	<input type="checkbox"/>
Pool (in) (above) ground	<input type="checkbox"/>	<input type="checkbox"/>	<input type="checkbox"/>
Shed	<input type="checkbox"/>	<input type="checkbox"/>	<input type="checkbox"/>
Barn (residential) (agriculture)	<input type="checkbox"/>	<input type="checkbox"/>	<input type="checkbox"/>
<i>Non-residential:</i>			
Commercial / Industrial	<input type="checkbox"/>	<input type="checkbox"/>	<input type="checkbox"/>
<i>Stormwater:</i>			
Stormwater	<input type="checkbox"/>	<input type="checkbox"/>	<input type="checkbox"/>
Erosion Control	<input type="checkbox"/>	<input type="checkbox"/>	<input type="checkbox"/>
<i>Other:</i>			
Change in use	<input type="checkbox"/>	<input type="checkbox"/>	<input type="checkbox"/>
Miscellaneous	<input type="checkbox"/>	<input type="checkbox"/>	<input type="checkbox"/>
Renewal	<input type="checkbox"/>	<input type="checkbox"/>	<input type="checkbox"/>


B Sewage Disposal (Please attach Sewer or Septic Application).
Public Private Connection Fee \$ _____ Date Paid: 1/1
Proposed New Bedrooms 0 Existing Bedrooms 3
see septic permit # 1978-214-S

C Water (Please attach Water Service Application).
Public Private Fee \$ _____ Date Paid: 1/1
existing

D Driveway (Please attach copy of approved Curbcut / Utility Application).
Date of approval 1/1 *existing*

E Stormwater
 Project disturbs an area greater than or equal to 1 acre – Erosion Control Permit Required. Attach completed permit application.
 Project creates new or expands existing impervious surface greater than or equal to 1/2 acre – Erosion Control Permit and Stormwater Management Permit required. Attach completed permit application.

F Diagram – Show a sketch of project on reverse of this application with property lines, building, and setbacks or attach separate sheet. (Instruction sheet available upon request.)
Finish Basement
After the fact

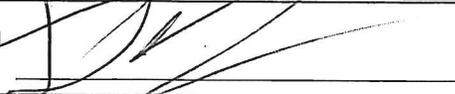G Signature of Tenant and Signature of Owner 

Office Use Only


Fees	Type	Amount	Date Paid
Permit		\$ <u>80.00</u>	<u>4/3/12</u>
Recreation		\$ _____	
Recording		\$ <u>10.00</u>	<u>4/3/12</u>
Certificate of Occ		\$ _____	<u>1/1</u>
Other		\$ _____	<u>1/1</u>

Building Permit
Approved Rejected Date 4/3/12
Issued to: Johnson's Sister
Zoning Administrator: Shirley Kelley
Notes: NO Apartment
is created or approved
Remains single family house.

C.O. Required Yes No

THIS PERMIT VALID FOR TWELVE (12) MONTHS FROM DATE OF ISSUE

F Diagram - Provide diagram here and include all setbacks

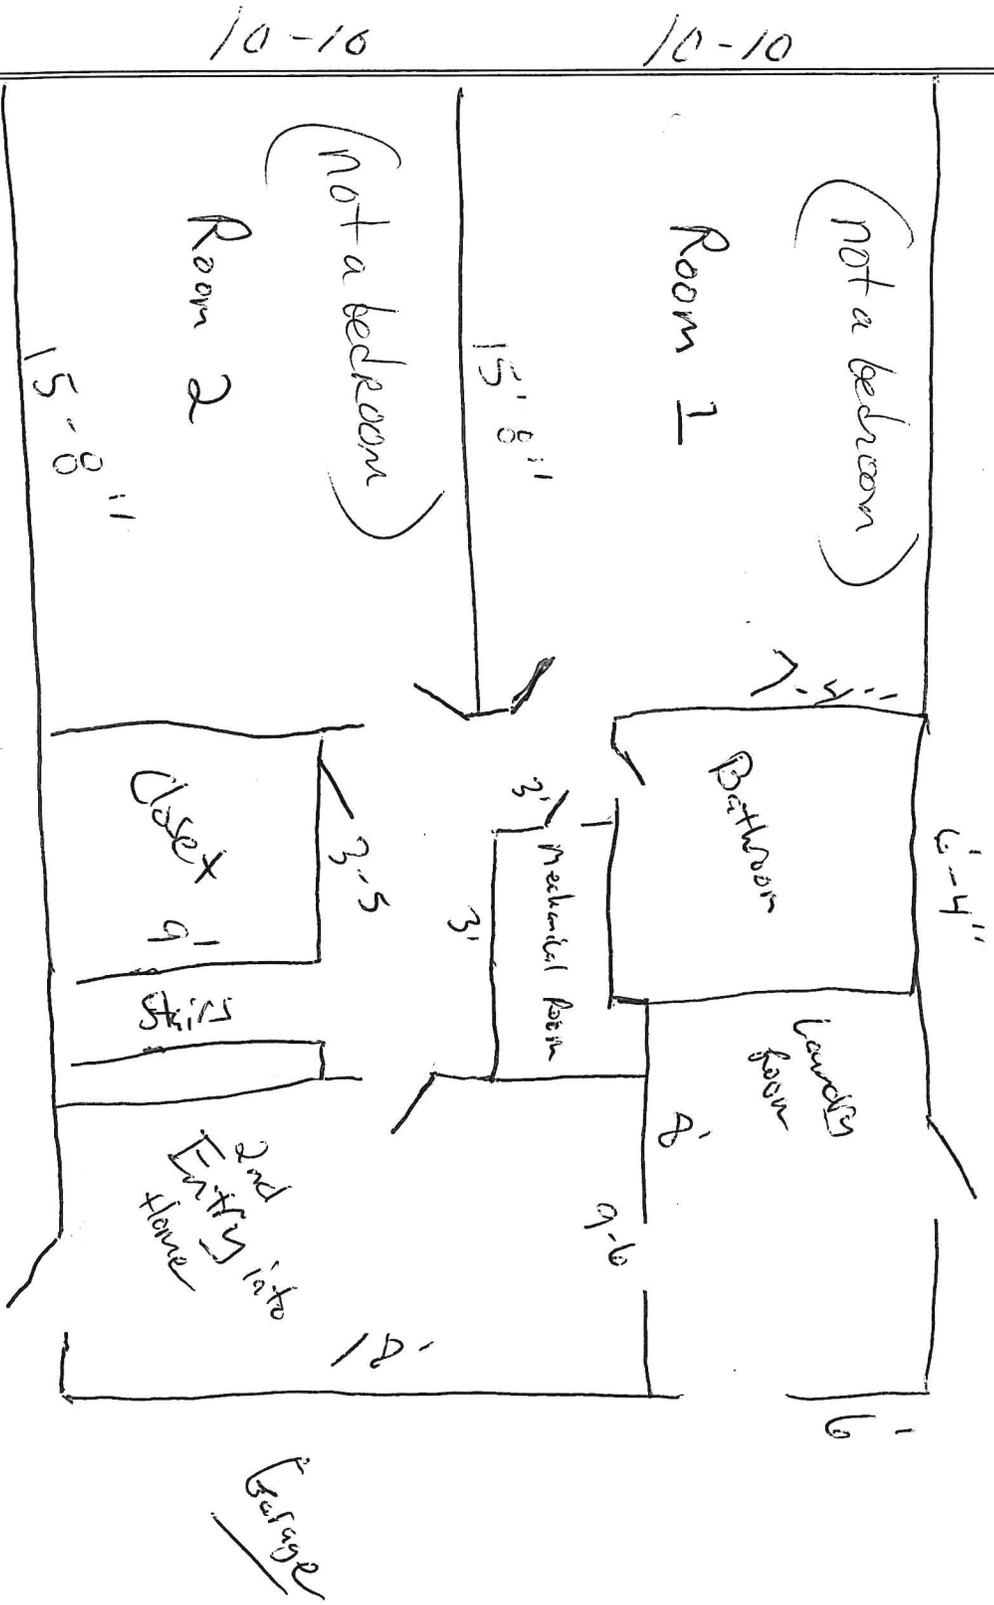

Total Pavement Area approx = 570 sq ft

10-10

10-10