

Appeal Period Expires 5/30/12
 Zoning District AK

Town of Essex, Vermont
Application for Zoning Permit
 www.essex.org

Application Date 1/1/12
 Permit Number 2012-69

All construction is to be completed in accordance with the Town of Essex Zoning Regulations and any/all federal or state regulations now in effect. You are required to post this permit in a conspicuous location on the property during the appeal period and it must remain posted throughout the construction period. **You are required to contact the necessary state agencies to obtain state permits @ 879-5676.**

Any interested person may appeal the decision of the Zoning Administrator to the Zoning Board of Adjustment within fifteen (15) days of the permit's date of issuance. Commencing construction within this fifteen (15) day appeal period is prohibited by law.

Signed: [Signature]

A Parcel Account Numb. (Map-Parcel-Lot) 2-010-033-000
 (found in Town Assessor's Office)
 Property Address: 64 Indian Brook Rd
 Owner: Bruce H. Gabaree
 Owner Address: 64 Indian Brook Rd
 Owner Phone: (work) _____ (home) _____
 (cell) 802-777-0029 Email bruce1500@essex.net
 Contractors name: _____ Phone: _____
 Cell: 777-0024
 Estimated Construction Dates: Start 06/01/12 Completion: 06/01/13
 Sq. Feet: 410/380 Estimated Cost (labor & materials): \$10,000
508 +/-

G

Check box(es) which describe proposed use or construction (circle choice in parenthesis).
 N = New A = Addition R = Remodel

Residential:	N	A	R
Single Family <u>Family Room</u>	<input type="checkbox"/>	<input checked="" type="checkbox"/>	<input checked="" type="checkbox"/>
Two-family (duplex)(other) <u>Other Room</u>	<input type="checkbox"/>	<input type="checkbox"/>	<input type="checkbox"/>
Multi-family <u>5th floor</u>	<input type="checkbox"/>	<input type="checkbox"/>	<input type="checkbox"/>
Condominium / Townhouse	<input type="checkbox"/>	<input type="checkbox"/>	<input type="checkbox"/>
Mobile home	<input type="checkbox"/>	<input type="checkbox"/>	<input type="checkbox"/>
Inclusions or Additions:			
Garage (attached) (detached)	<input type="checkbox"/>	<input type="checkbox"/>	<input type="checkbox"/>
Porch (enclosed) (open)	<input type="checkbox"/>	<input type="checkbox"/>	<input type="checkbox"/>
Deck	<input type="checkbox"/>	<input type="checkbox"/>	<input type="checkbox"/>
Pool (in) (above) ground	<input type="checkbox"/>	<input type="checkbox"/>	<input type="checkbox"/>
Shed	<input type="checkbox"/>	<input type="checkbox"/>	<input type="checkbox"/>
Barn (residential) (agriculture)	<input type="checkbox"/>	<input type="checkbox"/>	<input type="checkbox"/>
Non-residential:			
Commercial / Industrial	<input type="checkbox"/>	<input type="checkbox"/>	<input type="checkbox"/>
Stormwater:			
Stormwater	<input type="checkbox"/>	<input type="checkbox"/>	<input type="checkbox"/>
Erosion Control	<input type="checkbox"/>	<input type="checkbox"/>	<input type="checkbox"/>
Other:			
Change in use	<input type="checkbox"/>	<input type="checkbox"/>	<input type="checkbox"/>
Miscellaneous	<input type="checkbox"/>	<input type="checkbox"/>	<input type="checkbox"/>
Renewal	<input type="checkbox"/>	<input type="checkbox"/>	<input type="checkbox"/>

B Sewage Disposal (Please attach Sewer or Septic Application). NA
 Public Private Connection Fee \$ _____ Date Paid: 1/1
 Proposed New Bedrooms: 0 Existing Bedrooms _____

C Water (Please attach Water Service Application). NA
 Public Private Fee \$ _____ Date Paid: 1/1

D Driveway (Please attach copy of approved Curbcut / Utility Application).
 Date of approval 1/1 NA

E Stormwater
 Project disturbs an area greater than or equal to 1 acre – Erosion Control Permit Required. Attach completed permit application.
 Project creates new or expands existing impervious surface greater than or equal to 1/2 acre – Erosion Control Permit and Stormwater Management Permit required. Attach completed permit application.

F Diagram – Show a sketch of project on reverse of this application with property lines, building, and setbacks or attach separate sheet. (Instruction sheet available upon request.)

G Signature of Tenant and Signature of Owner [Signature]

Office Use Only

Fees:	Type	Amount	Date Pd
Permit		\$ <u>10.00</u>	<u>5/19/12</u>
Recreation		\$ _____	<u>1/1</u>
Recording		\$ <u>50.00</u>	<u>5/14/12</u>
Certificate of Occ		\$ _____	<u>1/1</u>
Other		\$ _____	<u>1/1</u>

Building Permit
 Approved Rejected Date 5/15/12
 Issued to Bruce Gabaree
 (acting) Zoning Administrator: Diana F.
 Notes: _____
 C.O. Required Yes No

THIS PERMIT VALID FOR TWELVE (12) MONTHS FROM DATE OF ISSUE

Property lines N/A

Added Sun Room (8x16)
atop Family Room


New Other Room
(conversion from uncl. porch
to Family Rm)
Room Season RM)


SOFT
FROM
side
approx.

150 ft
From back
approx

SIPHC

Sell
Revised
Diagram

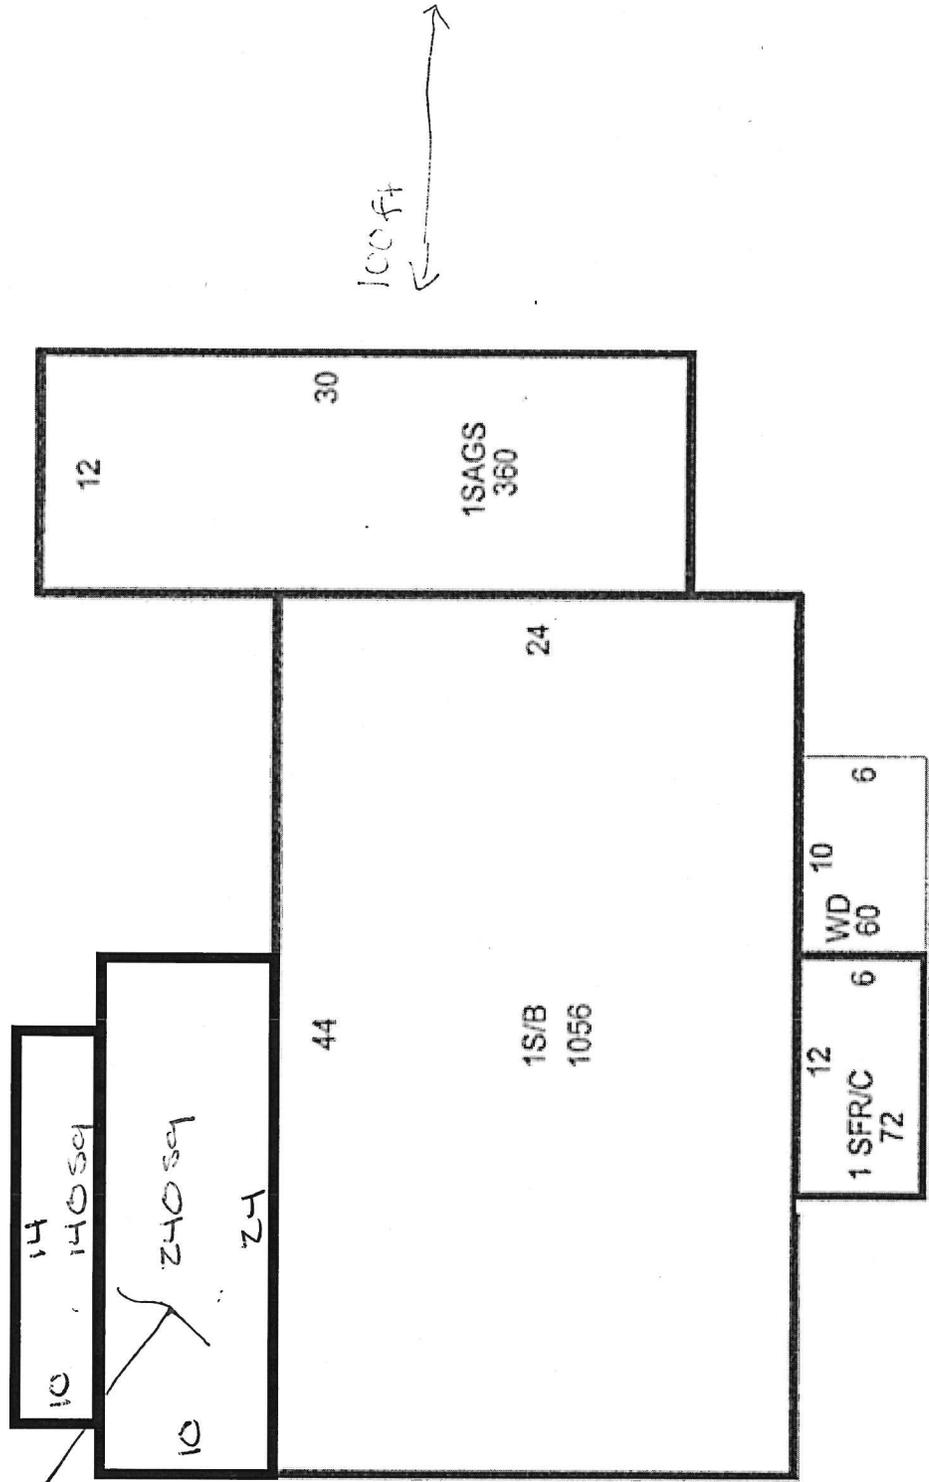

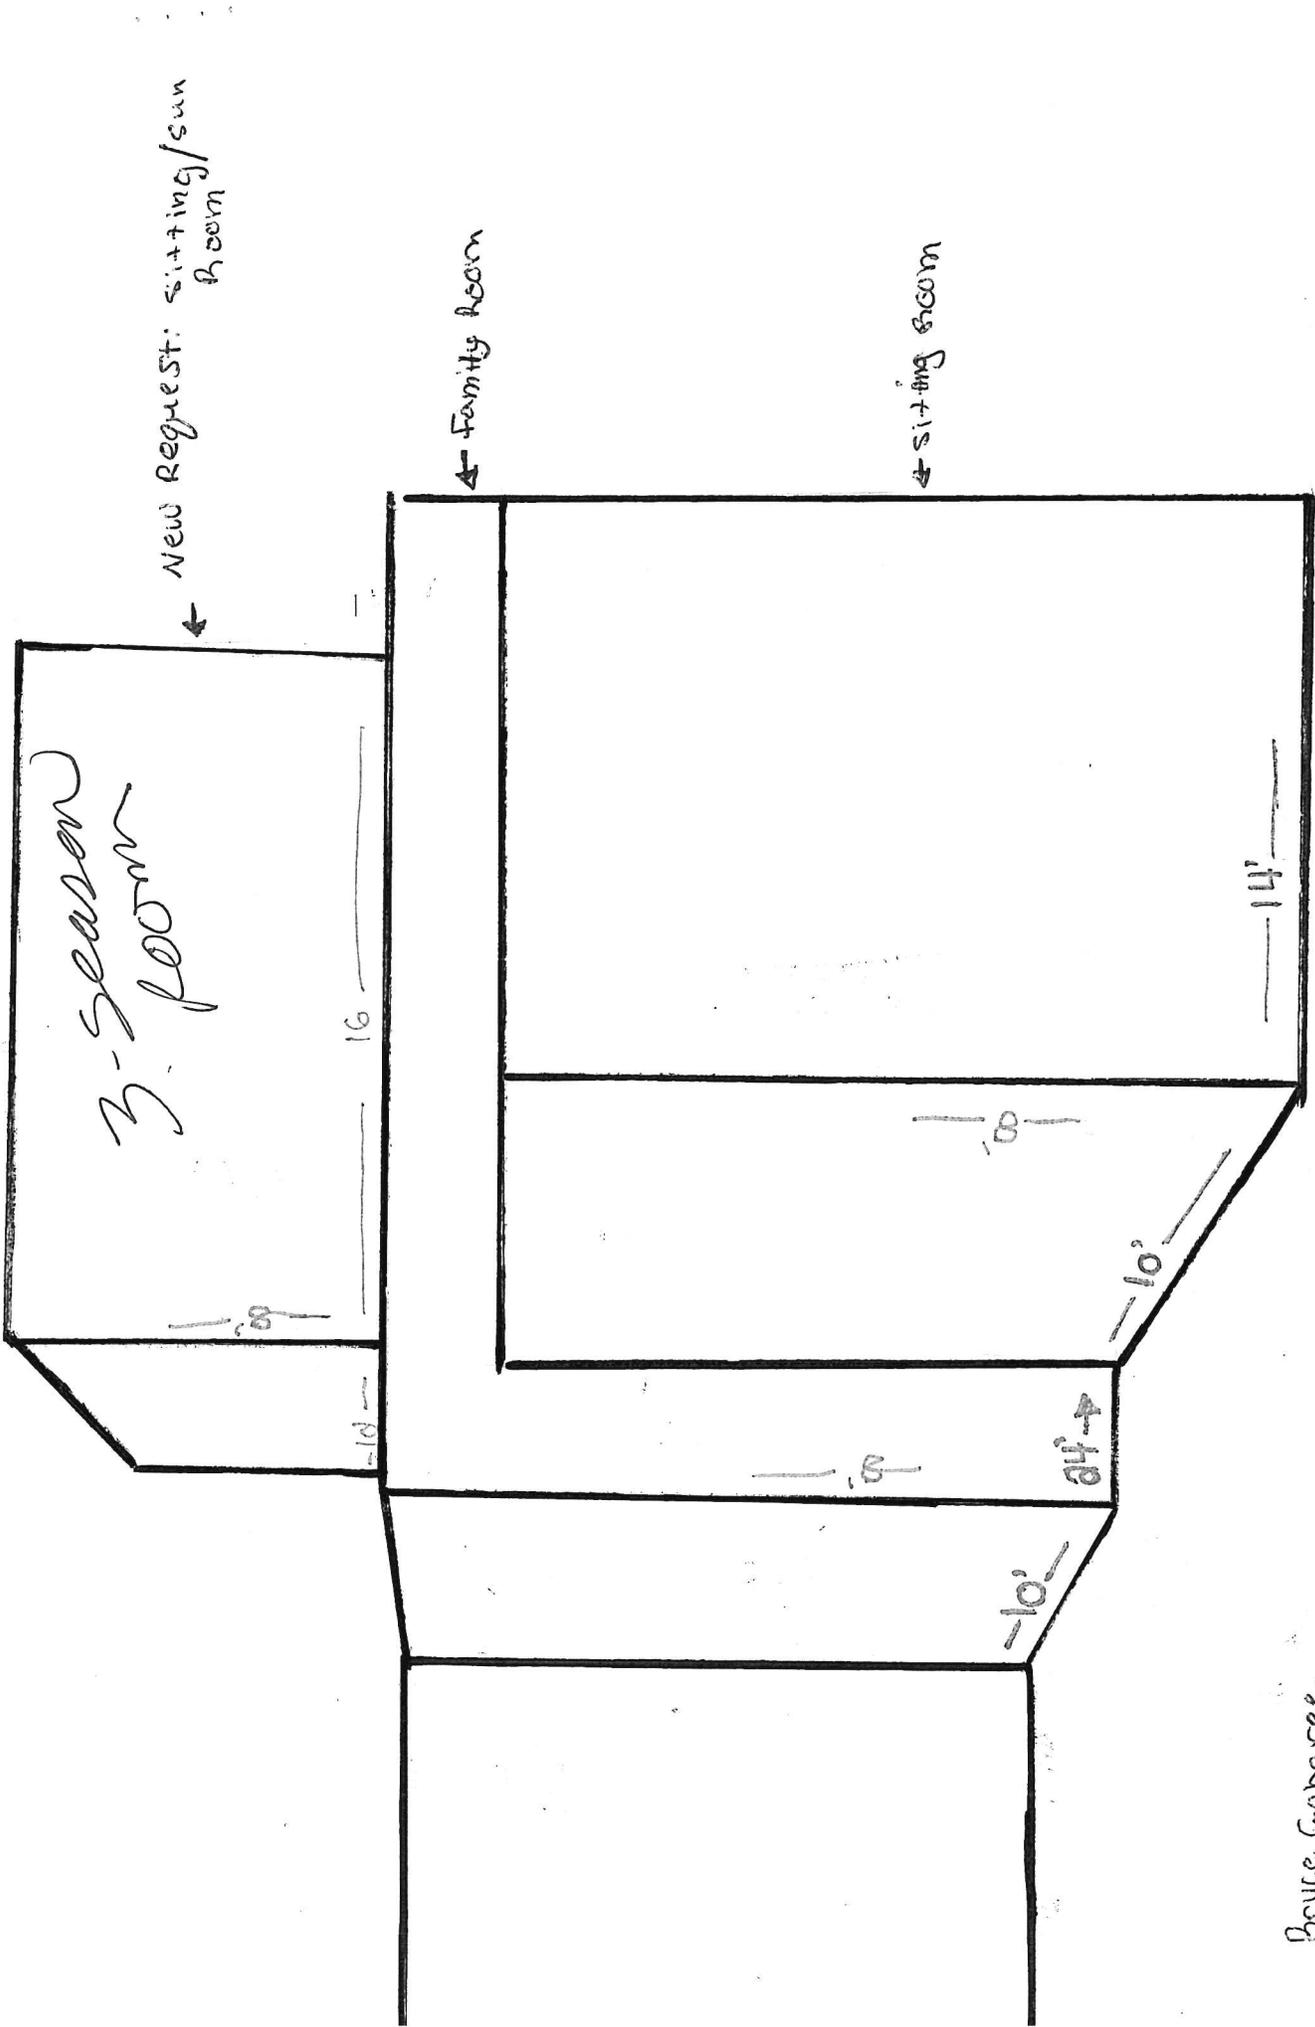

Bruce Gabaree
 64 Indian Brook Rd
 Permit 2012-69 Request to Add another room
 phone: 802-777-0029