

Appeal Period Expires 03/29/11
 Zoning District RPD-I

Town of Essex, Vermont
Application for Zoning Permit
 www.essex.org

Application Date 1/1
 Permit Number 2011-12

All construction is to be completed in accordance with the Town of Essex Zoning Regulations and any/all federal or state regulations now in effect. You are required to post this permit in a conspicuous location on the property during the appeal period and it must remain posted throughout the construction period. **You are required to contact the necessary state agencies to obtain state permits @ 879-5676.**

Any interested person may appeal the decision of the Zoning Administrator to the Zoning Board of Adjustment within fifteen (15) days of the permit's date of issuance. Commencing construction within this fifteen (15) day appeal period is prohibited by law.
 Signed: _____

A Parcel Account Numb. (Map-Parcel-Lot) 2-072-006-000
 (found in Town Assessor's Office)
 Property Address: 26 Thompson Dr
 Owner: Black Bay Ventures LLC
 Owner Address: 26 Thompson Dr
 Owner Phone: (work) 802-857-4609 (home) _____
 (cell) 959-4655 (Email) _____
 Contractors name: TFM/Omega/Avanti Phone: _____
 Cell: _____
 Estimated Construction Dates: Start: 1/1 Completion: 5/15/2011
 Sq. Feet: _____ Estimated Cost (labor & materials): \$ 256000

G

Check box(es) which describe proposed use of construction (circle choice in parenthesis).
 N = New A = Addition R = Remodel

<i>Residential:</i>	N	A	R
Single Family	<input type="checkbox"/>	<input type="checkbox"/>	<input type="checkbox"/>
Two-family (duplex)(other)	<input type="checkbox"/>	<input type="checkbox"/>	<input type="checkbox"/>
Multi-family	<input type="checkbox"/>	<input type="checkbox"/>	<input type="checkbox"/>
Condominium / Townhouse	<input type="checkbox"/>	<input type="checkbox"/>	<input type="checkbox"/>
Mobile home	<input type="checkbox"/>	<input type="checkbox"/>	<input type="checkbox"/>
<i>Inclusions or Additions:</i>			
Garage (attached) (detached)	<input type="checkbox"/>	<input type="checkbox"/>	<input type="checkbox"/>
Porch (enclosed) (open)	<input type="checkbox"/>	<input type="checkbox"/>	<input type="checkbox"/>
Deck	<input type="checkbox"/>	<input type="checkbox"/>	<input type="checkbox"/>
Pool (in) (above) ground	<input type="checkbox"/>	<input type="checkbox"/>	<input type="checkbox"/>
Shed	<input type="checkbox"/>	<input type="checkbox"/>	<input type="checkbox"/>
Barn (residential) (agriculture)	<input type="checkbox"/>	<input type="checkbox"/>	<input type="checkbox"/>
<i>Non-residential:</i>			
Commercial / Industrial	<input type="checkbox"/>	<input type="checkbox"/>	<input checked="" type="checkbox"/>
<i>Stormwater:</i>			
Stormwater	<input type="checkbox"/>	<input type="checkbox"/>	<input type="checkbox"/>
Erosion Control	<input type="checkbox"/>	<input type="checkbox"/>	<input type="checkbox"/>
<i>Other:</i>			
Change in use	<input type="checkbox"/>	<input type="checkbox"/>	<input type="checkbox"/>
Miscellaneous	<input type="checkbox"/>	<input type="checkbox"/>	<input type="checkbox"/>
Renewal	<input type="checkbox"/>	<input type="checkbox"/>	<input type="checkbox"/>

B Sewage Disposal (Please attach Sewer or Septic Application).
 Public Private Connection Fee \$ _____ Date Paid: 1/1
 Proposed New Bedrooms: _____ Existing Bedrooms existing

C Water (Please attach Water Service Application).
 Public Private Fee \$ _____ Date Paid: 1/1
existing

D Driveway (Please attach copy of approved Curbcut / Utility Application).
 Date of approval 1/1
Existing NA

E Stormwater
 Project disturbs an area greater than or equal to 1 acre – Erosion Control Permit Required. Attach completed permit application.
 Project creates new or expands existing impervious surface greater than or equal to 1/2 acre – Erosion Control Permit and Stormwater Management Permit required. Attach completed permit application.
NA

F Diagram – Show a sketch of project on reverse of this application with property lines, building, and setbacks or attach separate sheet. (Instruction sheet available upon request.)
Interior finish, cabinets, Retiling floors, built benches.

G Signature of Tenant and Signature of Owner _____


Office Use Only

Fees:	Type	Amount	Date Pd
Permit		\$ <u>769</u>	<u>03/14/11</u>
Recreation		\$ _____	<u>1/1</u>
Recording		\$ <u>20</u>	<u>03/14/11</u>
Certificate of Occ		\$ <u>75</u>	<u>03/14/11</u>
Other		\$ _____	<u>1/1</u>

Building Permit
 Approved Rejected Date 3/14/11
 Issued to: Black Bay Ventures LLC
 Zoning Administrator: Sharon J. Kelley

Notes: _____

C.O. Required Yes No

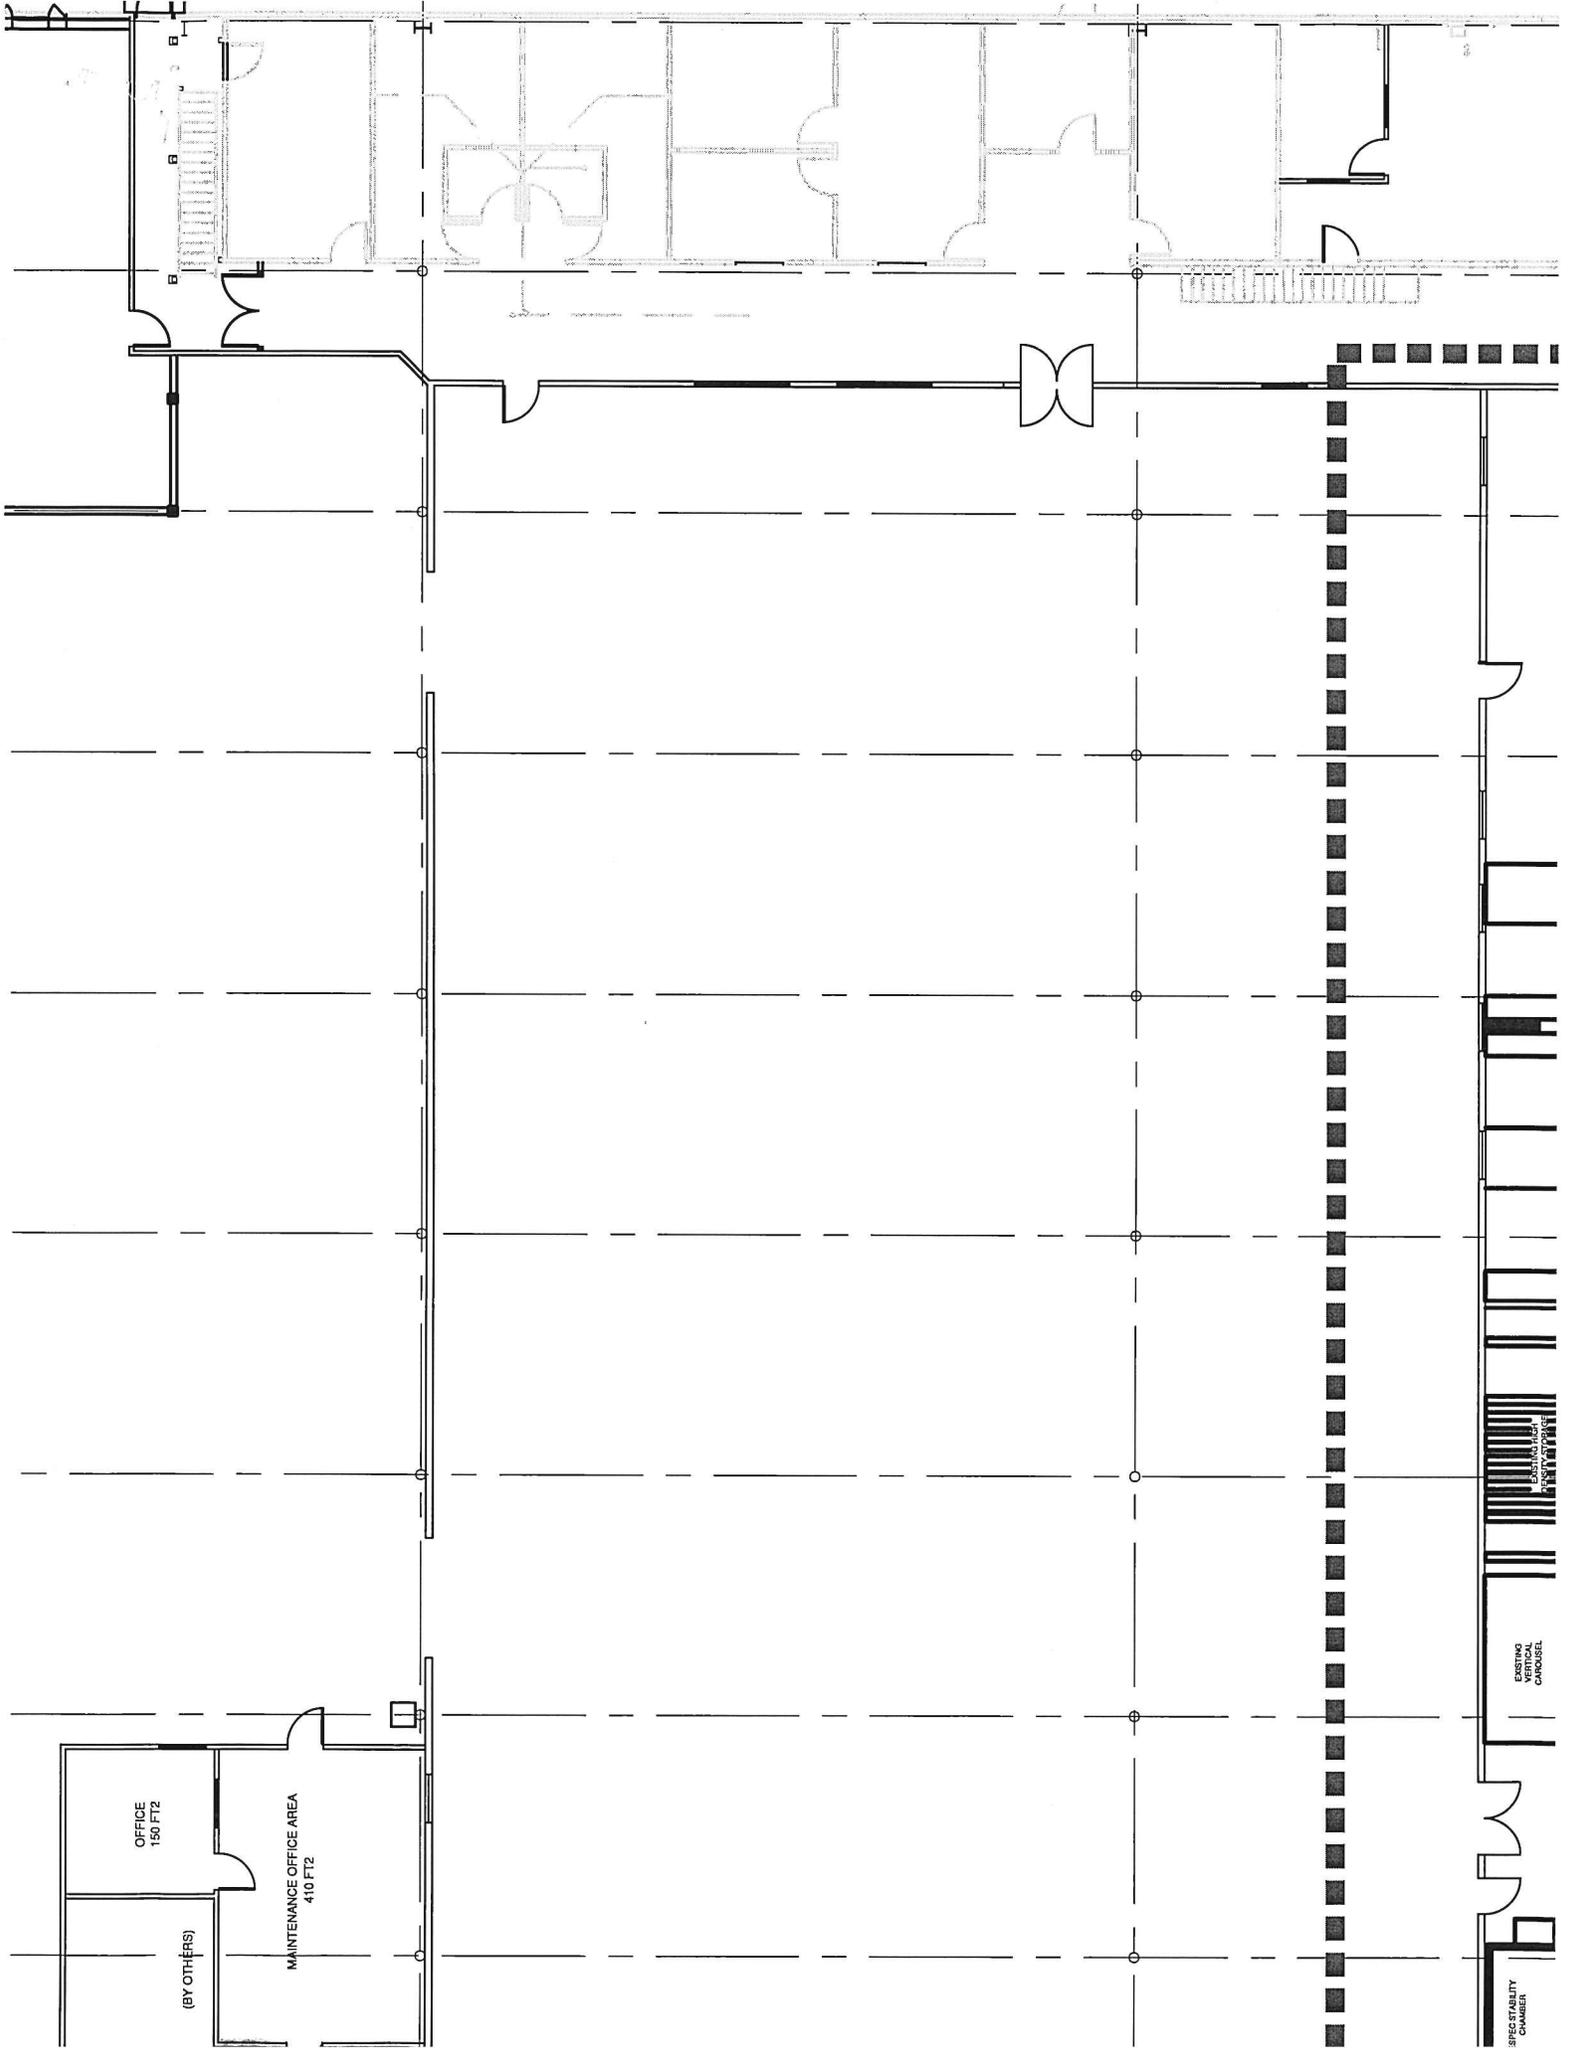

OFFICE
150 FT²

MAINTENANCE OFFICE AREA
410 FT²

(BY OTHERS)

EXISTING
VERTICAL
CAROUSEL

SPEC STABILITY
CHAMBER