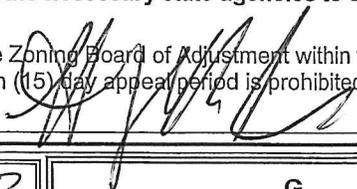


Appeal Period Expires <u>6/10/11</u>	Town of Essex, Vermont	Application Date <u>1/1</u>
Zoning District <u>R2</u>	Application for Zoning Permit	Permit Number <u>2011-61</u>
www.essex.org		

All construction is to be completed in accordance with the Town of Essex Zoning Regulations and any/all federal or state regulations now in effect. You are required to post this permit in a conspicuous location on the property during the appeal period and it must remain posted throughout the construction period. You are required to contact the necessary state agencies to obtain state permits @ 879-5676.

Any interested person may appeal the decision of the Zoning Administrator to the Zoning Board of Adjustment within fifteen (15) days of the permit's date of issuance. Commencing construction within this fifteen (15) day appeal period is prohibited by law.

Signed: 

Parcel Account Numb. (Map-Parcel-Lot) 2-050-095-302
(found in Town Assessor's Office)
 Property Address: LOT # 2 BLILAC LANE
 Owner: HERGENROTHER CONST, LLC
 Owner Address: 97 BLAKELY RD. STE 103 COLCHESTER
 Owner Phone: (work) 660-0907 (home) _____
 (cell) 316-0594 (Email) _____
 Contractors name: THOMAS HERGENROTHER Phone: SAME
 Cell: SAME
 Estimated Construction Dates: Start: 5/27/11 Completion: 9/16/11
 Sq. Feet: 1680 Estimated Cost (labor & materials): \$ 165,000

G

Check box(es) which describe proposed use or construction (circle choice in parenthesis).
 N = New A = Addition R = Remodel

Residential:		N	A	R
Single Family	<input checked="" type="checkbox"/>	<input type="checkbox"/>	<input type="checkbox"/>	<input type="checkbox"/>
Two-family (duplex)(other)	<input type="checkbox"/>	<input type="checkbox"/>	<input type="checkbox"/>	<input type="checkbox"/>
Multi-family	<input type="checkbox"/>	<input type="checkbox"/>	<input type="checkbox"/>	<input type="checkbox"/>
Condominium / Townhouse	<input type="checkbox"/>	<input type="checkbox"/>	<input type="checkbox"/>	<input type="checkbox"/>
Mobile home	<input type="checkbox"/>	<input type="checkbox"/>	<input type="checkbox"/>	<input type="checkbox"/>
<i>Inclusions or Additions: 2 CAR 1 story</i>				
Garage (attached)(detached)	<input checked="" type="checkbox"/>	<input type="checkbox"/>	<input type="checkbox"/>	<input type="checkbox"/>
Porch (enclosed)(open)	<input checked="" type="checkbox"/>	<input type="checkbox"/>	<input type="checkbox"/>	<input type="checkbox"/>
Deck	<input checked="" type="checkbox"/>	<input type="checkbox"/>	<input type="checkbox"/>	<input type="checkbox"/>
Pool (in) (above) ground	<input type="checkbox"/>	<input type="checkbox"/>	<input type="checkbox"/>	<input type="checkbox"/>
Shed	<input type="checkbox"/>	<input type="checkbox"/>	<input type="checkbox"/>	<input type="checkbox"/>
Barn (residential) (agriculture)	<input type="checkbox"/>	<input type="checkbox"/>	<input type="checkbox"/>	<input type="checkbox"/>
<i>Non-residential:</i>				
Commercial / Industrial	<input type="checkbox"/>	<input type="checkbox"/>	<input type="checkbox"/>	<input type="checkbox"/>
<i>Stormwater:</i>				
Stormwater	<input type="checkbox"/>	<input type="checkbox"/>	<input type="checkbox"/>	<input type="checkbox"/>
Erosion Control	<input type="checkbox"/>	<input type="checkbox"/>	<input type="checkbox"/>	<input type="checkbox"/>
<i>Other:</i>				
Change in use	<input type="checkbox"/>	<input type="checkbox"/>	<input type="checkbox"/>	<input type="checkbox"/>
Miscellaneous	<input type="checkbox"/>	<input type="checkbox"/>	<input type="checkbox"/>	<input type="checkbox"/>
Renewal	<input type="checkbox"/>	<input type="checkbox"/>	<input type="checkbox"/>	<input type="checkbox"/>

B Sewage Disposal (Please attach Sewer or Septic Application).
 Public Private Connection Fee \$ 2,400 Date Paid: 5/20/11
 Proposed New Bedrooms: 3 Existing Bedrooms _____

C Water (Please attach Water Service Application).
 Public Private Fee \$ 1,900 Date Paid: 5/20/11

D Driveway (Please attach copy of approved Curbcut/ Utility Application).
 Date of approval: 5/24/11 *sent to P.W.*

E Stormwater


Project disturbs an area greater than or equal to 1 acre – Erosion Control Permit Required. Attach completed permit application.

Project creates new or expands existing impervious surface greater than or equal to 1/2 acre – Erosion Control Permit and Stormwater Management Permit required. Attach completed permit application.

F Diagram – Show a sketch of project on reverse of this application with property lines, building, and setbacks or attach separate sheet. (Instruction sheet available upon request.)

SEE ATTACHED

G Signature of Tenant and Signature of Owner

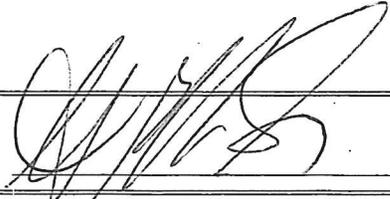

Office Use Only

Fees:	Type	Amount	Date Pd
Permit		\$ <u>1720</u>	<u>5/20/11</u>
Recreation		\$ <u>626</u>	<u>5/20/11</u>
Recording		\$ <u>20</u>	<u>5/20/11</u>
Certificate of Occ		\$ <u>75</u>	<u>5/20/11</u>
Other		\$ _____	____/____/____

Building Permit
 Approved Rejected Date 5/26/11
 Issued to: Hergenrother Const LLC
 Zoning Administrator: Shawn Kelly
 Notes: Construction with 1 Bldg envelope

C.O. Required: Yes No

SCALE 1"=40'
HOUSE APPROX 48'X36'

Augustino & Domingue
n/f

#46

PROVIDE PEDESTRIAN / UTILITY EASEMENT TO THE TOWN OF ESSEX

STREET TREE, MINIMUM 2" CALIPER, SPECIES TO INCLUDE ONE OR MORE OF THE FOLLOWING: HONEY LOCUST, RED MAPLE, COMMON HACKBERRY OR APPLE (22 TOTAL)

STREET LIGHT (SEE DETAIL) 3 TOTAL

5' WID CONDEF PATH

LOT 2
21,500 S.F.

PROVIDE 15' SEWER EASEMENT TO LOT

MEMORIAL COMMUNITY GARDEN (TO BE MAINTAINED BY HOMEOWNER'S ASSOCIATION)

(40' RADIUS)
INSTALL MOUNTABLE CURB (SEE DETAIL)

LOT 1
31,000 S.F.

X LOCATION ON-SITE SCONTINUE + O PROPOSED 8" SDR PVC

EXISTING BARN


EXISTING DWELLING


LOT 7
23,200 S.F.

UNIT 7

EXIST. 2" MAPLE

STREET LIGHT

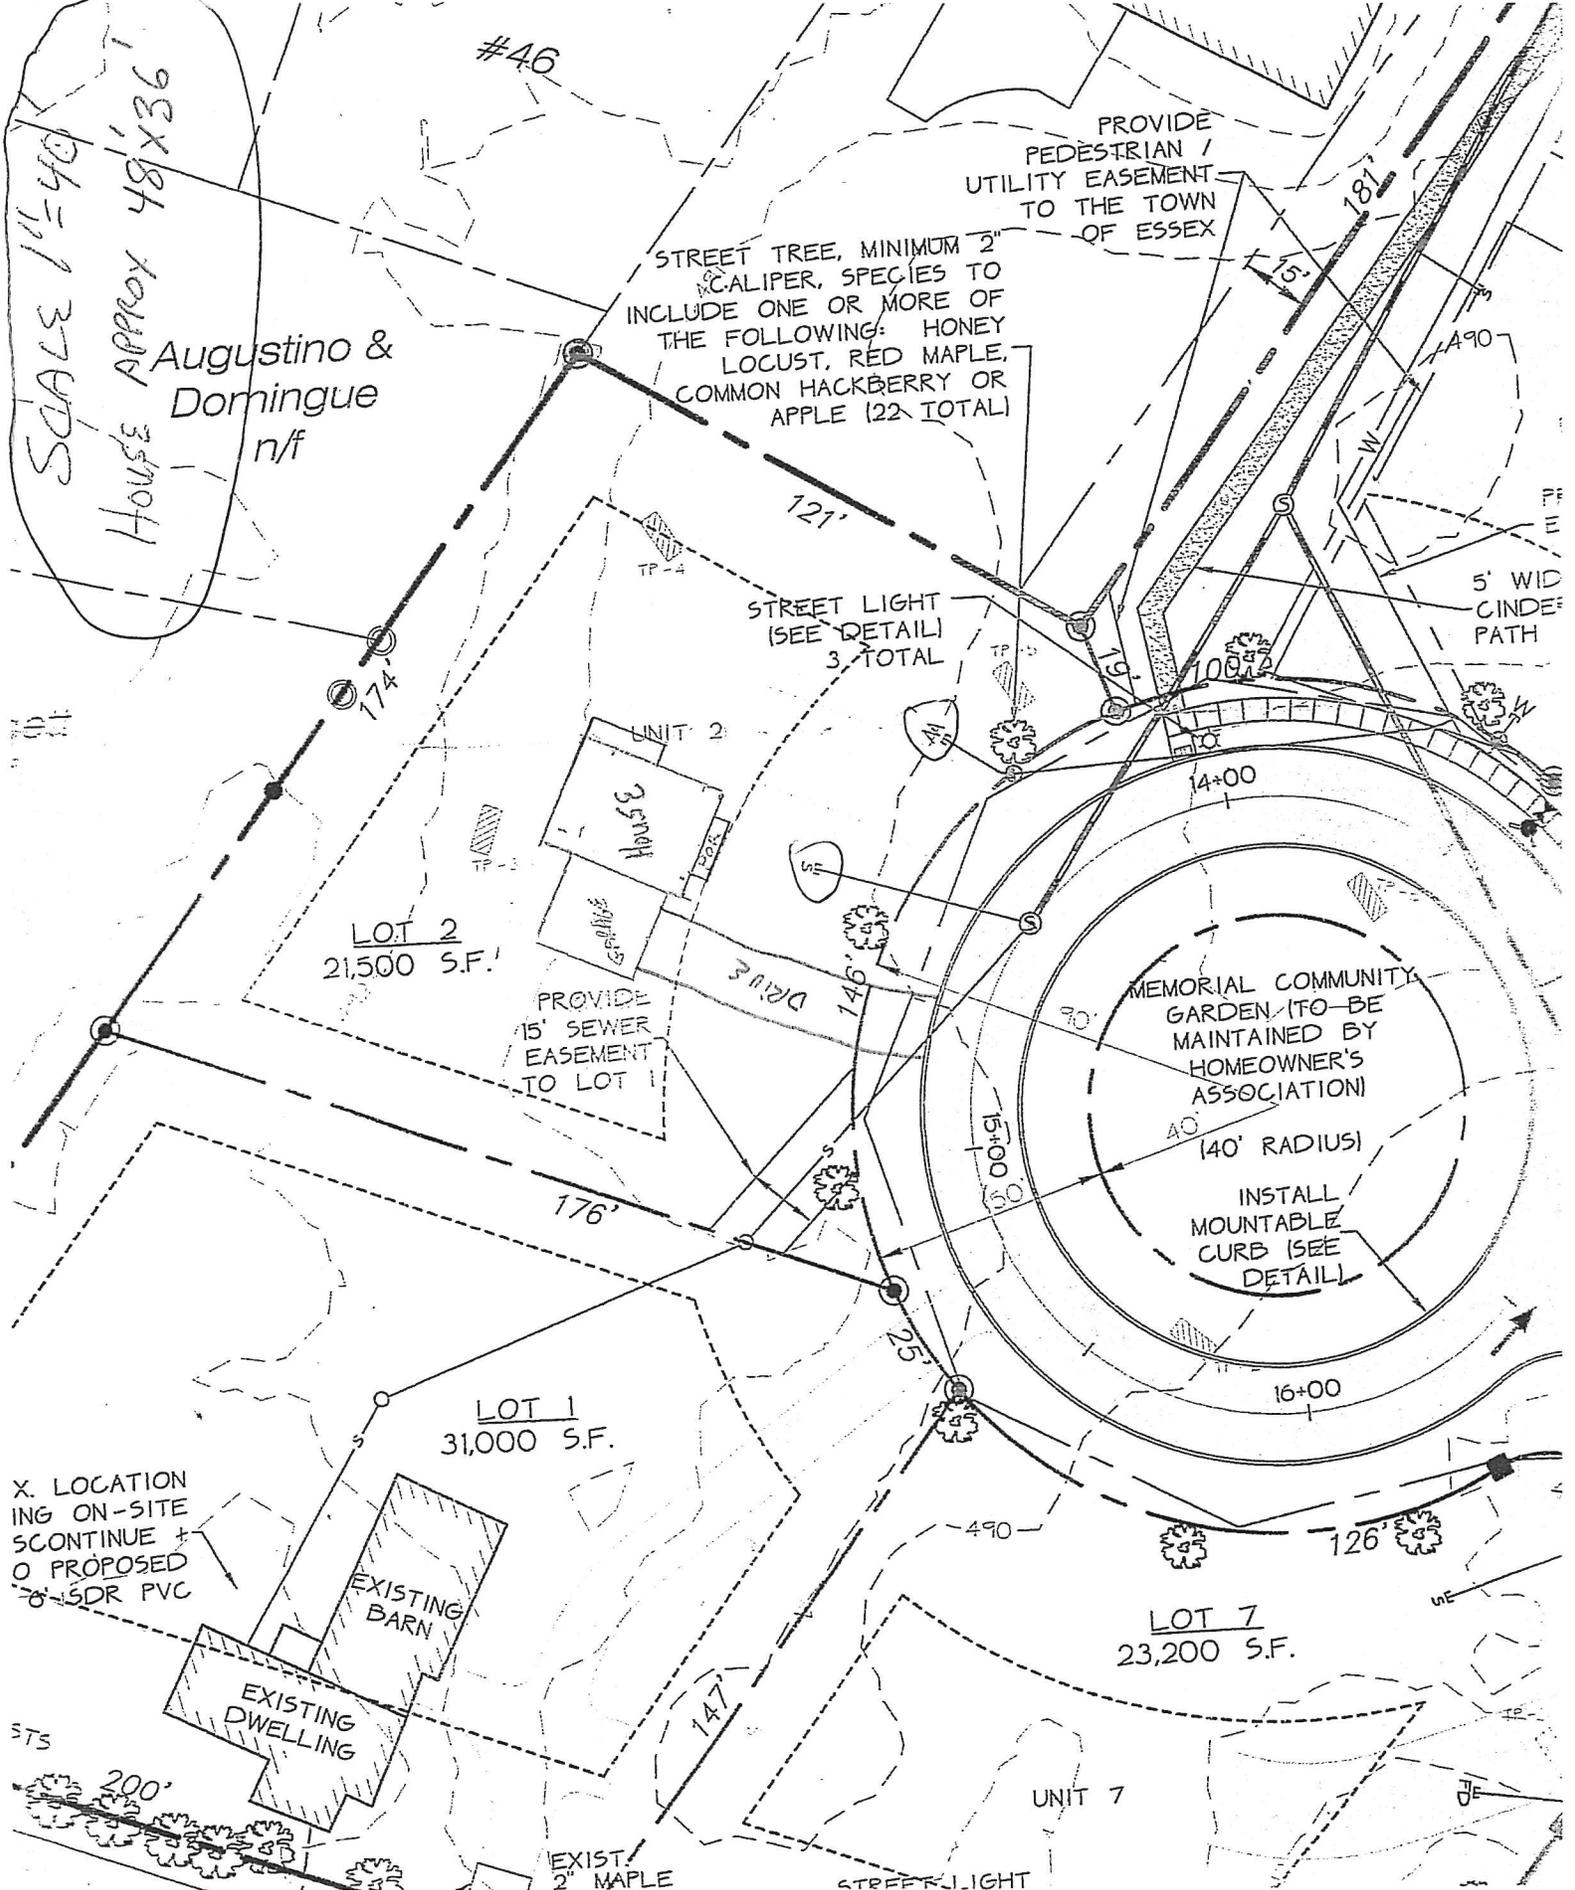

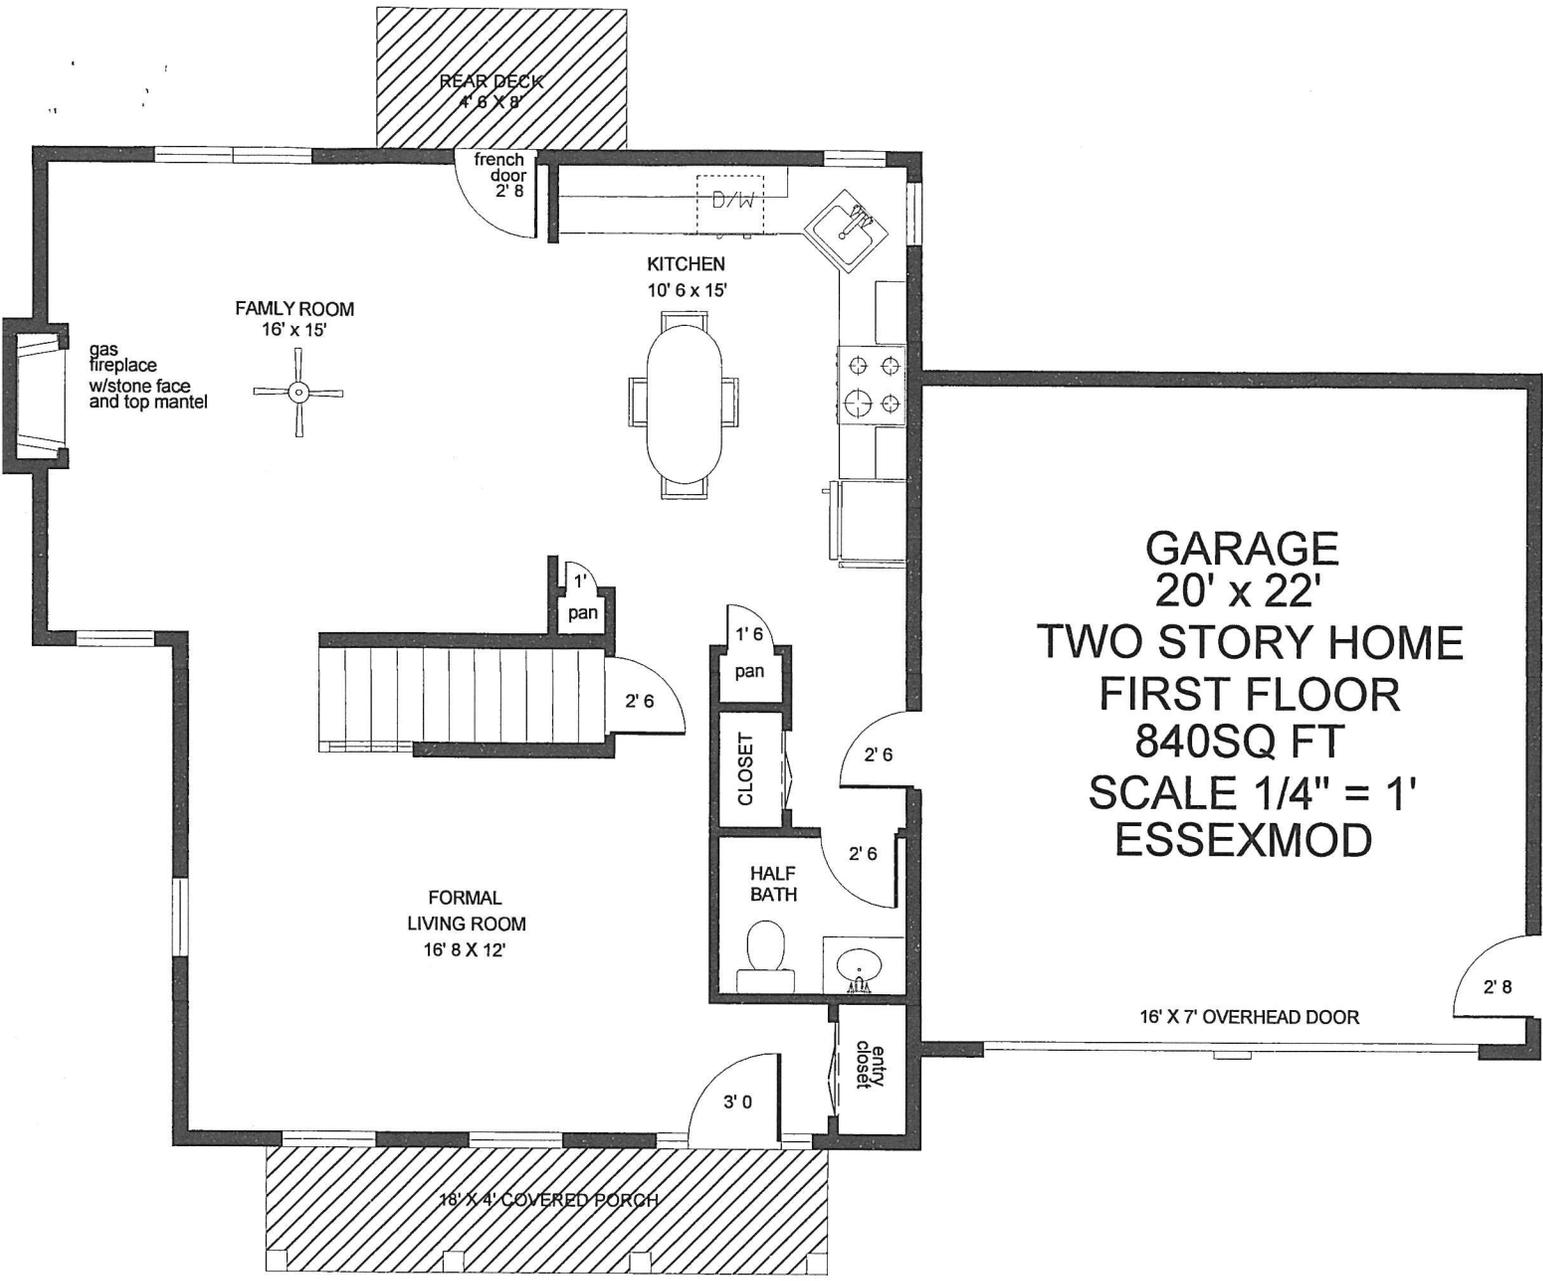

GARAGE
20' x 22'
TWO STORY HOME
FIRST FLOOR
840SQ FT
SCALE 1/4" = 1'
ESSEXMOD

REAR DECK
4' 8" X 8"

french
door
2' 8"

KITCHEN
10' 6" x 15'

FAMILY ROOM
16' x 15'

gas
fireplace
w/stone face
and top mantel

FORMAL
LIVING ROOM
16' 8" X 12'


CLOSET

HALF
BATH


entry
closet

16' X 7' OVERHEAD DOOR

18' X 4' COVERED PORCH

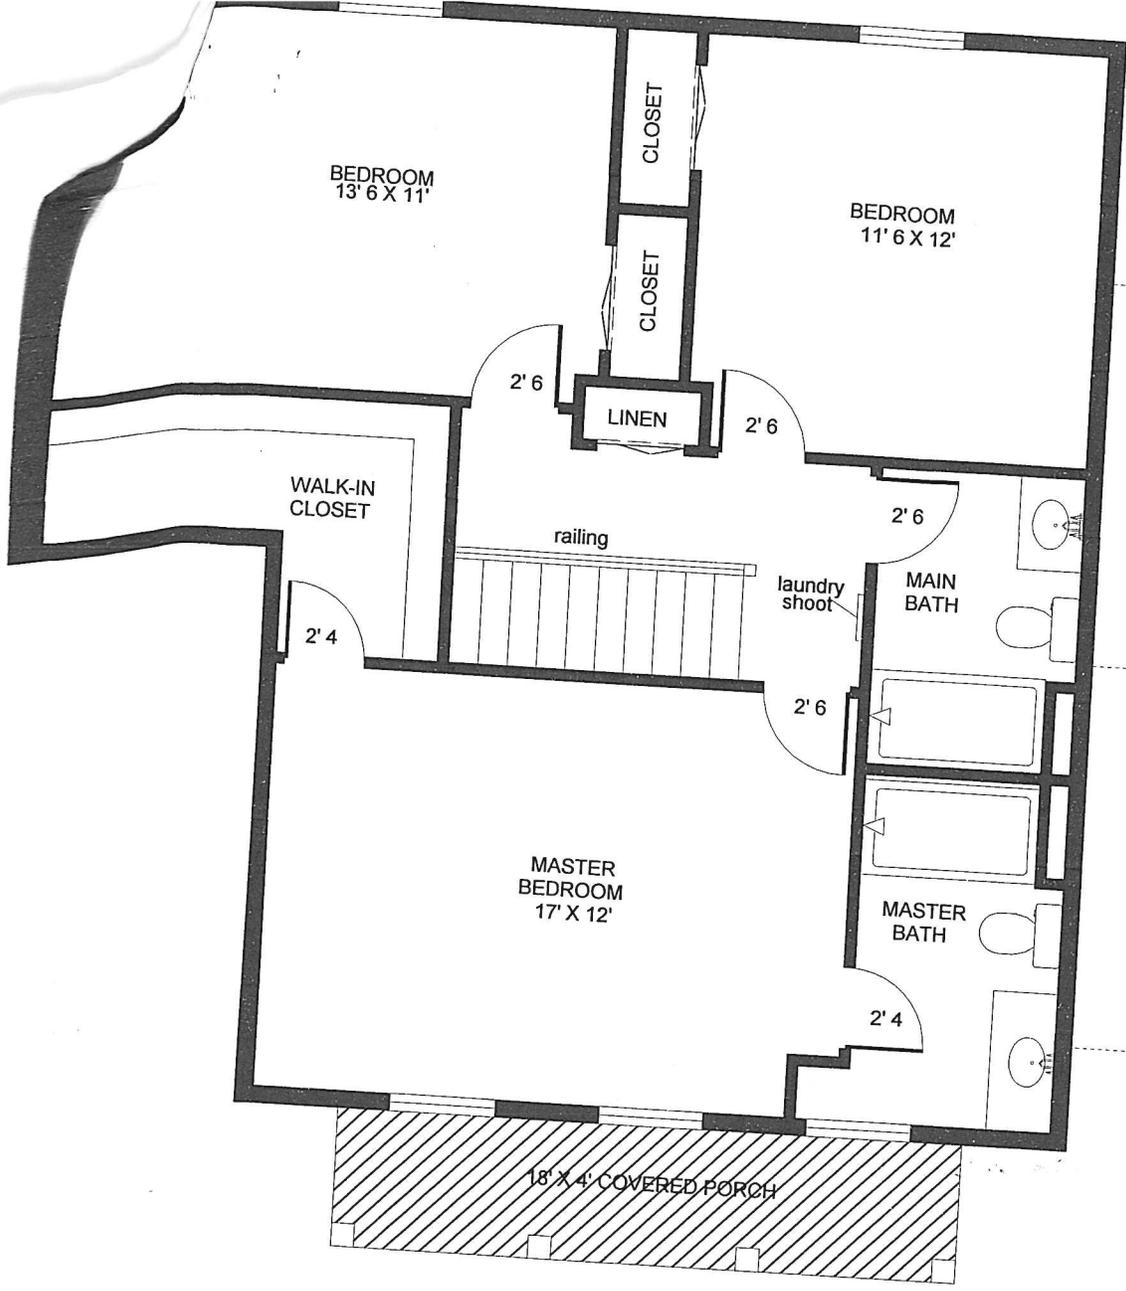

SECOND FLOOR
840 SQ FT
TOTAL SQ FT
1680 SQ FT

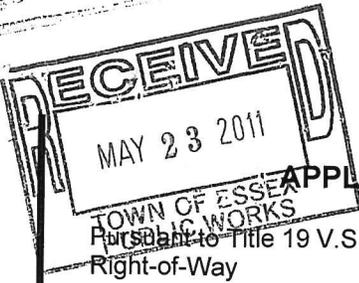

2011-61

TOWN OF ESSEX, VERMONT
APPLICATION FOR CURB CUT / UTILITY PERMIT

Pursuant to Title 19 V.S.A. Section 43. Application for curb cut and Utility Installation in Town Right-of-Way

All applications for curb cuts and utility installations shall be submitted to the Director of Public Works / Town Engineer for review. Applicants shall submit the information requested on this form and any additional information requested by the Director of Public Works / Town Engineer for a clear understanding of this application. The permit is issued under authority of the Town Manager in accordance with Section 601 of the Town Charter and 24 V.S.A. paragraph 1236 (2).

Application No. _____, 5-23-11
Date

Property Address (LOT 2) BELILAC LANE (ORCHARDS)

Owner Address: COLCHESTER VT.

Owner Name: HERGENROTHER CONSD LLC

Phone Number: (home) 660-0907 (work) _____ (cell) 316-0594

Tax Map # 050 Tax Parcel 095 Tax Lot 302

Application is for: (check one)
A) New Curb Cut B) Utility Installation: Overhead Underground

Please use attached diagram to describe location and type of installation.

Comments be Director of Public Works / Town Engineer:

Culvert: Yes No Water Bar(s): Yes No


Culvert Diameter: (18 inch minimum) _____ Total length of Culvert: (30 foot minimum) _____

Signature of Owner: [Handwritten Signature]

*** FOR OFFICE USE ONLY ***
Fee Paid \$ _____
Approved Rejected AS NOTED
[Signature] 5-24-11
Per Authority of the Town Manager by the
Director of Public Works / Town Engineer

- 1. Culvert must be HIGH DENSITY POLYETHYLENE (HDPE) PIPE
- 2. Culvert will be purchased by the Applicant
- 3. Culvert will be purchased and installed by the applicant. The Town of Essex Department of Public Works will inspect.

Note: A MINIMUM OF 24 HOURS NOTICE IS REQUIRED PRIOR TO COMMENCEMENT OF CONSTRUCTION. WITHIN 24 HOURS OF COMPLETION, THE APPLICANT IS REQUIRED TO NOTIFY THE DIRECTOR OF PUBLIC WORKS / TOWN ENGINEER FOR INSPECTION PURPOSES.

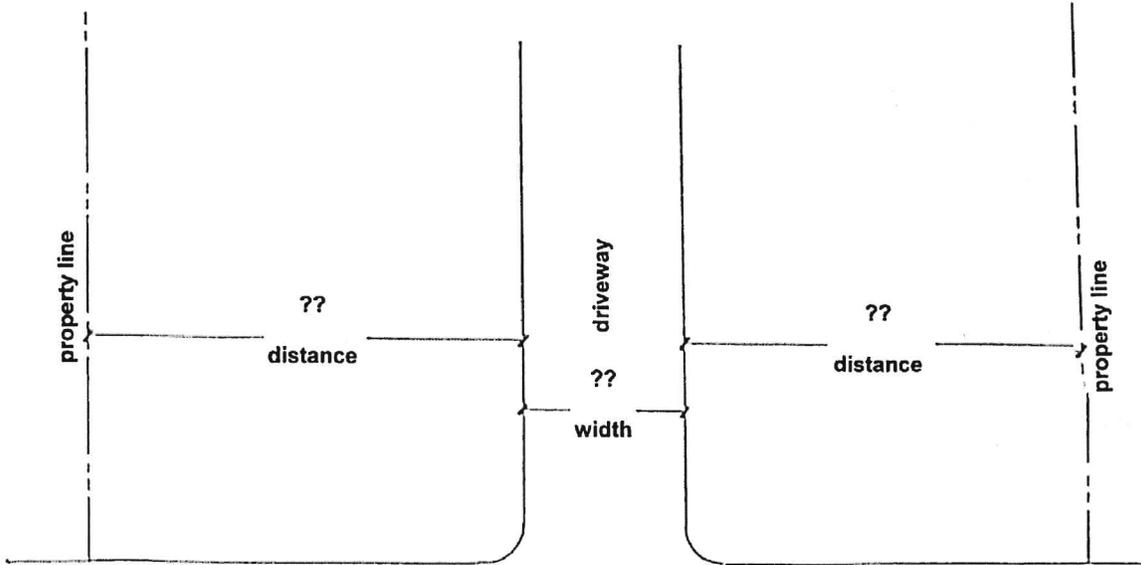

LILAC LAKE (ORCHARDS)
STREET NAME

Comments and / or special instructions from Director of Public Works / Town Engineer :

ALREADY APPROVED CURB CUT

DRIVEWAY TO BE INSTALLED AS SHOWN ON APPROVED SITE PLANS. APPLICANT IS RESPONSIBLE TO VERIFY ISOLATION DISTANCES FOR DRIVE.

(ATUM) 5/29/11

NOTE: A MINIMUM OF 24 HOURS IS REQUIRED PRIOR TO COMMENCEMENT OF CONSTRUCTION. WITHIN 24 HOURS OF COMPLETION, THE APPLICANT IS REQUIRED TO NOTIFY THE DIRECTOR OF PUBLIC WORKS / TOWN ENGINEER FOR INSPECTION PURPOSES.



2011-61

Town of Essex Application for Sewer Service

Revised July 2007

The undersigned, being the owner / owner's agent of the property located at:

Street Address: LOT #2 8 LILAC LN Development: ORCHARDS
Tax Map # 050 Tax Parcel 095 Tax Lot 302

Does hereby request a permit to install and connect a building sewer to
serve 1 unit(s) Residential Commercial Industrial structure

Installer / Contractor:

Property Owner:

Name: BEVIN EXCAVATING
Address: MILTON VT.
Phone: _____
Cell: 355-5899

Name: HERGENROTHER CONSTRUCTION LLC
Address: COLCHESTER
Phone: 660-0907
Cell: 816-0594

The owner / agent agrees:

- a) That all work shall be in accordance with the Town Sewer Ordinance, the Town Public Works Specifications, and all other pertinent ordinances or regulations of the Town of Essex.
- b) To install and maintain the private building sewer at no expense to the Town.
- c) To notify the Public Works Office twenty four hours prior to the start of construction for inspection purposes. No part of the sewer line may be covered until it has been inspected by the Town Representative.
- d) To pay the sewer charges (construction and operations) which are billed as set forth in the water/sewer fee schedule.

Signed: [Signature]
(Signature of Owner / Agent)

Date: 5-19-11

PLEASE MAKE CHECK PAYABLE TO TOWN OF ESSEX WATER AND SEWER DEPARTMENT AND RETURN ALONG WITH APPLICATION TO THE COMMUNITY DEVELOPMENT OFFICE. DO NOT COMBINE WITH ZONING PERMIT FEE.

For Office Use Only

200 gallons / day x \$7 = \$ 1,400 + \$1,000 = \$ 2,400

Received by: SK Date: 5-20-11

Approved by: AM Date: 05-24-11 Letter Sent Finance Notified

Inspected by: _____ Date: _____ Tie Drawing Finance Notified

Master List Updated: Approved Inspected

2011-61

Town of Essex
Application for Water Service

Revised July 2007

The undersigned, being the owner / owner's agent of the property located at:

Street Address: LOT #2 8 LILAC LN Development: ORCHARDS
Tax Map # 050 Tax Parcel 095 Tax Lot 302

Does hereby request a permit to initiate water service as noted below to
serve 1 unit(s) Residential Commercial Industrial structure

Installer / Contractor:

Name: BEVINS EXCAVATING
Address: MILTON VT.
Phone: _____
Cell: 353-5899

Property Owner:


Name: HERGENROTHER CONSTRUCTION
Address: 97 BLAKEY RD STE 103 COLCHESTER
Phone: 660-0907
Cell: 316-0594

Firm Performing Main Line Tap:

Name: _____
Address: N/A
Phone: _____
Cell: _____

- 1.) The above requested service includes the installation of a 3/4" x 5/8" water meter for residential use and up to a 2" simple meter for non-residential use. The information necessary to determine the correct meter size shall be supplied by the applicant (minimum to maximum range of use). Meters 5/8", 3/4" and 1" shall be installed by the Town. Meters above 1" shall be installed by the owner/applicant or qualified representative.
- 2.) Property owner / agent is responsible for and must provide all necessary excavation form the main to the building or structure.
- 3.) Property owner / agent agrees to provide the Town a minimum of 24 hours notice prior to installation for inspection purposes. No part of the water line may be covered until it has been inspected by the Town Representative.
- 4.) Property owner / agent agrees to restore all disturbed areas to original condition after the installation of said water service.
- 5.) The water service can be turned on only by an employee of the Town of Essex Water Department.
- 6.) Meter spacers must be obtained from the Town of Essex Water Department.
- 7.) The owner / agent agrees that all installation and work will conform to the Town Public Works Specifications and the Water Ordinance and Regulations of the Town of Essex.

8.) In consideration of water service supplied by the Town of Essex Water Department, I agree to be responsible for payment of all bills rendered and for all water used by me, my tenants, successors in tenancy or in ownership, and all persons at above locations, unless and until proper notice is given to the Town Water Department of termination of service on a specific date. I also agree to abide by all rules and regulations established by the Essex Water Department.

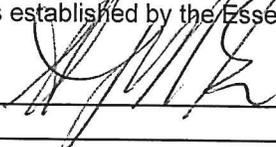Signed:  Date: 5-19-11

PLEASE MAKE CHECK PAYABLE TO TOWN OF ESSEX WATER AND SEWER DEPARTMENT.
DO NOT COMBINE WITH ZONING PERMIT FEE.

All water services are subject to a service initiation fee as set by the Water/Sewer Fee Schedule adopted by the Selectboard. The following fee schedule shall apply to all municipal water connections.

FOR OFFICE USE ONLY:

200 gallons/day x \$ 4.50 = \$ 900. + \$1,000 = \$ 1,900

Connection Fee: \$ 1,900 Rcvd by: SK Date: 05-20-11 Finance Notified

Approved by: AKM Date: 05-24-11 Letter Sent Finance Notified

Inspected by: _____ Date: ____-____-____ Tie Drawing Finance Notified

Meter Installed Date: ____-____-____

Master List Updated: Approved Inspected Metered

HERGENROTHER CONSTRUCTION, LLC
PH (802) 660-0907
97 BLAKELY RD. SUITE 103
COLCHESTER, VT. 05446

231

5/20/11

51-7218/2211
B0301

Date

Pay to the
Order of

TOE WATER + SEWER DEPT

\$ 4,300⁰⁰


Four thousand three hundred dollars 00/100

Dollars

Security
Features
Details on
Back

**People's United
Bank**

peoples.com

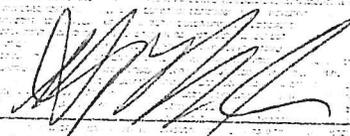

For

⑆ 221172186⑆ 0015240555⑆

0231



TOWN OF ESSEX VERMONT

81 MAIN STREET, ESSEX JUNCTION, VERMONT 05452
Fax: 878-1353 • E-mail: manager@essex.org • Website: www.essex.org

May 24, 2011

Hergenrother Construction, LLC
Attn: Mr. Hergenrother
97 Blakely Road, Suite 103
Colchester, VT 05446

Re: Water/ Sanitary Sewer Applications
8 Lilac Lane

Dear Mr. Hergenrother:

The Town of Essex approves your application for water and sewer service to your building lot at 8 Lilac Lane. The lot is approved for a maximum of 200 GPD for both water and sewer.

As of the date of this letter, the current water operational charge is \$4.14/1000 gal. (or \$150.00 minimum) and the sewer operational charge is \$6.16/1000 gal. Both operational charges will be billed from the date of the actual physical connection to each municipal system.

Please be advised, all connections and service lines installed on your lot shall be inspected by a representative of the Town before backfilling. If service lines and connections are backfilled without inspection, the Town will not issue a Certificate of Occupancy until the service lines and connections are excavated and inspected by a representative of the Town.

If you have any questions, please feel free to call.

Sincerely,

Aaron K. Martin, P.E.
Assistant Town Engineer

S:\PWORKS\WATER - SEWER Connections\Approval Letters\8 Lilac Laner 05-23-11.doc

TOWN MANAGER	PARKS AND RECREATION	COMMUNITY DEVELOPMENT	PUBLIC WORKS	ASSESSOR	FINANCE	TOWN CLERK	LIBRARY	POLICE
878-1341	878-1342	878-1343	878-1344	878-1345	878-1359	879-0413	879-0313	878-8331

TO: Zoning Administration / Water/Sewer Bookkeeper

FROM: Public Works Department W/O # _____

The following service has been Approved: Permit # 2011-61

Date: May 23, 2011

Name: Hergenrother Construction, LLC


Street: 8 Lilac Lane

Lot #: 050/095/302

Water Sewer Both

Number of Gallons: 200

Initials: AKM

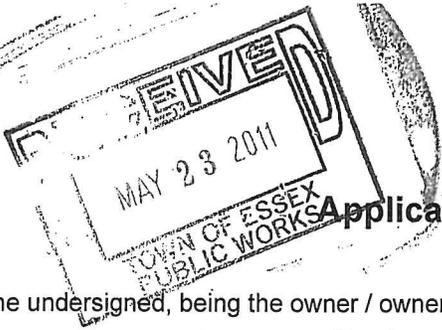

2011-61

Town of Essex

Application for Sewer Service

Revised July 2007

The undersigned, being the owner / owner's agent of the property located at:

Street Address: 8 LILAC LN Development: ORCHARDS

Tax Map # 050 Tax Parcel 095 Tax Lot 302

Does hereby request a permit to install and connect a building sewer to serve 1 unit(s) Residential Commercial Industrial structure

Installer / Contractor:

Property Owner:

Name: BEVIN EXCAVATING

Name: HERGENROTHER CONSTRUCTION LLC

Address: MILTON VT.

Address: COLCHESTER

Phone: _____

Phone: 660-8907

Cell: 355-5899

Cell: 316-2594

The owner / agent agrees:

- a) That all work shall be in accordance with the Town Sewer Ordinance, the Town Public Works Specifications, and all other pertinent ordinances or regulations of the Town of Essex.
- b) To install and maintain the private building sewer at no expense to the Town.
- c) To notify the Public Works Office twenty four hours prior to the start of construction for inspection purposes. No part of the sewer line may be covered until it has been inspected by the Town Representative.
- d) To pay the sewer charges (construction and operations) which are billed as set forth in the water/sewer fee schedule.

Signed: [Signature]
(Signature of Owner / Agent)

Date: 5-19-11

PLEASE MAKE CHECK PAYABLE TO TOWN OF ESSEX WATER AND SEWER DEPARTMENT AND RETURN ALONG WITH APPLICATION TO THE COMMUNITY DEVELOPMENT OFFICE. DO NOT COMBINE WITH ZONING PERMIT FEE.

For Office Use Only

700 gallons / day x \$7 = \$ 1,400 + \$1,000 = \$ 2,400

Received by: SK Date: 5-20-11

Approved by: ALM Date: 05-24-11 Letter Sent Finance Notified

Inspected by: _____ Date: 07-01-11 Tie Drawing Finance Notified

Master List Updated: Approved Inspected

2011-61

Town of Essex
Application for Water Service

Revised July 2007

The undersigned, being the owner / owner's agent of the property located at:

Street Address: LOT #2 8 LILAC LN Development: ORCHARDS

Tax Map # 050 Tax Parcel 095 Tax Lot 302

Does hereby request a permit to initiate water service as noted below to

serve 1 unit(s) Residential Commercial Industrial structure

Installer / Contractor:

Property Owner:

Name: BEVINS EXCAVATING

Name: HERGENROTHER CONSTRUCTION

Address: MILTON VT.

Address: 97 BLAKEY RD STE 103 COLCHESTER

Phone: _____

Phone: 660-0907

Cell: 355-5899

Cell: 316-0594

Firm Performing Main Line Tap:

Name: _____

Address: N/A


Phone: _____

Cell: _____

- 1.) The above requested service includes the installation of a 3/4" x 5/8" water meter for residential use and up to a 2" simple meter for non-residential use. The information necessary to determine the correct meter size shall be supplied by the applicant (minimum to maximum range of use). Meters 5/8", 3/4" and 1" shall be installed by the Town. Meters above 1" shall be installed by the owner/applicant or qualified representative.
- 2.) Property owner / agent is responsible for and must provide all necessary excavation form the main to the building or structure.
- 3.) Property owner / agent agrees to provide the Town a minimum of 24 hours notice prior to installation for inspection purposes. No part of the water line may be covered until it has been inspected by the Town Representative.
- 4.) Property owner / agent agrees to restore all disturbed areas to original condition after the installation of said water service.
- 5.) The water service can be turned on only by an employee of the Town of Essex Water Department.
- 6.) Meter spacers must be obtained from the Town of Essex Water Department.
- 7.) The owner / agent agrees that all installation and work will conform to the Town Public Works Specifications and the Water Ordinance and Regulations of the Town of Essex.

8.) In consideration of water service supplied by the Town of Essex Water Department, I agree to be responsible for payment of all bills rendered and for all water used by me, my tenants, successors in tenancy or in ownership, and all persons at above locations, unless and until proper notice is given to the Town Water Department of termination of service on a specific date. I also agree to abide by all rules and regulations established by the Essex Water Department.

Signed :

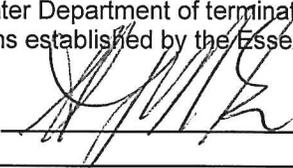

Date:

5-19-11

PLEASE MAKE CHECK PAYABLE TO TOWN OF ESSEX WATER AND SEWER DEPARTMENT.
DO NOT COMBINE WITH ZONING PERMIT FEE.

All water services are subject to a service initiation fee as set by the Water/Sewer Fee Schedule adopted by the Selectboard. The following fee schedule shall apply to all municipal water connections.

FOR OFFICE USE ONLY:

200 gallons/day x \$ 4.50 = \$ 900. + \$1,000 = \$ 1,900

Connection Fee: \$ 1,900 Rcvd by: SK Date: 05-20-11 Finance Notified

Approved by: AKM Date: 05-24-11 Letter Sent Finance Notified

Inspected by: _____ Date: 07-01-11 Tie Drawing Finance Notified

Meter Installed Date: 08-22-11

Master List Updated: Approved Inspected Metered

HERGENROTHER CONSTRUCTION, LLC

PH (802) 660-0907
97 BLAKELY RD. SUITE 103
COLCHESTER, VT 05446

231

5/20/11

51-7218/2211
B0301

Date

Pay to the
Order of

TOW WATER & SEWER DEPT

\$ 4,300⁰⁰

Four thousand three hundred dollars ⁰⁰/₁₀₀

Dollars



Security
Features
Details on
Back

**People's United
Bank**

peoples.com

For

⑆ 221172186⑆ 0015240555⑈

0231



TOWN OF ESSEX VERMONT

81 MAIN STREET, ESSEX JUNCTION, VERMONT 05452
Fax: 878-1353 • E-mail: manager@essex.org • Website: www.essex.org

May 24, 2011

Hergenrother Construction, LLC
Attn: Mr. Hergenrother
97 Blakely Road, Suite 103
Colchester, VT 05446

Re: Water/ Sanitary Sewer Applications
8 Lilac Lane

Dear Mr. Hergenrother:

The Town of Essex approves your application for water and sewer service to your building lot at 8 Lilac Lane. The lot is approved for a maximum of 200 GPD for both water and sewer.

As of the date of this letter, the current water operational charge is \$4.14/1000 gal. (or \$150.00 minimum) and the sewer operational charge is \$6.16/1000 gal. Both operational charges will be billed from the date of the actual physical connection to each municipal system.

Please be advised, all connections and service lines installed on your lot shall be inspected by a representative of the Town before backfilling. If service lines and connections are backfilled without inspection, the Town will not issue a Certificate of Occupancy until the service lines and connections are excavated and inspected by a representative of the Town.

If you have any questions, please feel free to call.

Sincerely,

Aaron K. Martin, P.E.
Assistant Town Engineer

S:\PWORKS\WATER - SEWER Connections\Approval Letters\8 Lilac Laner 05-23-11.doc

TOWN MANAGER	PARKS AND RECREATION	COMMUNITY DEVELOPMENT	PUBLIC WORKS	ASSESSOR	FINANCE	TOWN CLERK	LIBRARY	POLICE
878-1341	878-1342	878-1343	878-1344	878-1345	878-1359	879-0413	879-0313	878-8331

TO: Zoning Administration / Water/Sewer Bookkeeper

FROM: Public Works Department W/O # _____

The following service has been Approved: Permit # 2011-61

Date: May 23, 2011

Name: Hergenrother Construction, LLC

Street: 8 Lilac Lane

Lot #: 050/095/302

Water Sewer Both

Number of Gallons: 200

Initials: AKM

TO: Water/Sewer Bookkeeper

FROM: Public Works Department

W/O # _____

The following service has been Connected:

Permit # 2011-61

Date: July 01, 2011

Name: Hergenrother Construction, LLC

Street: 8 Lilac Lane

Lot #: 050/095/302

Water Sewer X Both

Number of Gallons: 200

Initials: AKM

TOWN OF ESSEX
Water and Sewer Department
Water Meter Worksheet

New Meter Installation Existing Meter Repair
 Remote Reader Installation Existing Meter Inventory
 Final Needed: _____ Final Meter Reading

Account Name:		Date: 8-22-11	Installed By: EOTM																			
Account Number:		Book / Sequence:																				
Account Address: 8 Lilac Lane																						
Meter Type	<input checked="" type="checkbox"/> M (Manual Read) <input type="checkbox"/> A (ARB Reader) or (Pro Read) <input checked="" type="checkbox"/> Z (R900 3 Stickers) or <input checked="" type="checkbox"/> E - Coder I 2 Stickers)																					
Serial No. (Brass): 90212662		 5/8 x 3/4 90212662																				
Serial No. (Head): 1831552439		 1831552439																				
MTU No. (Radio Remote): _____																						
Reader Replacement: <input type="checkbox"/> YES <input type="checkbox"/> NO		Meter Register: <input type="checkbox"/> Gallons <input checked="" type="checkbox"/> Cubic Feet																				
New Meter Head Serial No.: _____		New Body Serial No.: _____																				
Inside Reading: <table border="1" style="width: 100%; text-align: center;"> <tr> <td>0</td><td>0</td><td>0</td><td>0</td><td>0</td><td>0</td><td>.</td><td>0</td><td>1</td><td>3</td> </tr> </table>		0	0	0	0	0	0	.	0	1	3	Outside Reading: <table border="1" style="width: 100%; text-align: center;"> <tr> <td>0</td><td>0</td><td>0</td><td>0</td><td>0</td><td>0</td><td>.</td><td>0</td><td>1</td> </tr> </table>		0	0	0	0	0	0	.	0	1
0	0	0	0	0	0	.	0	1	3													
0	0	0	0	0	0	.	0	1														
Meter Type	<input checked="" type="checkbox"/> 5/8" <input type="checkbox"/> 3/4" <input type="checkbox"/> 1" <input type="checkbox"/> 1 1/2" <input type="checkbox"/> 2" <input type="checkbox"/> Other: _____																					
Type of Pipe	<input checked="" type="checkbox"/> Copper <input type="checkbox"/> Iron <input type="checkbox"/> Plastic <input type="checkbox"/> Other: _____																					
Pulled Meter Reading:	Inside: _____ Outside: _____																					

TOWN OF ESSEX
Water and Sewer Department
Water Meter Worksheet

INSTALLERS COMMENTS:

Meter right hand side of basement

INSTALLER: EO Jm

DATE: 8-22-11

METER / READER LOCATION SKETCH:

