

Appeal Period Expires 5/4/11
 Zoning District R2

Town of Essex, Vermont
Application for Zoning Permit
 www.essex.org

Application Date 4/15/2011
 Permit Number 2011-27

All construction is to be completed in accordance with the Town of Essex Zoning Regulations and any/all federal or state regulations now in effect. You are required to post this permit in a conspicuous location on the property during the appeal period and it must remain posted throughout the construction period. **You are required to contact the necessary state agencies to obtain state permits @ 879-5676.**

Any interested person may appeal the decision of the Zoning Administrator to the Zoning Board of Adjustment within fifteen (15) days of the permit's date of issuance. Commencing construction within this fifteen (15) day appeal period is prohibited by law.

Signed: Norman J. Barber

A Parcel Account Numb. (Map-Parcel-Lot) 2-059-015-000
 (found in Town Assessor's Office)
 Property Address: 10 LAMPELL AVE. ESSEX VT. VT. 05452
 Owner: SHARON & NORMAN'S BARBER
 Owner Address: 10 LAMPELL AVE. ESSEX VT. VT. 05452
 Owner Phone: (work) _____ (home) 881 2351
SHARON (cell) 363 9269 (Email) _____
 Contractors name: NORM BARBER Phone: 881 2351
 Cell: _____
 Estimated Construction Dates: Start: 5/4/11 Completion: 10/1/11
 Sq. Feet: _____ Estimated Cost (labor & materials): \$ 3,000

G

Check box(es) which describe proposed use or construction (circle choice in parenthesis).
 N = New A = Addition R = Remodel

Residential: Basement N A R
 Single Family
 Two-family (duplex)(other)
 Multi-family
 Condominium / Townhouse
 Mobile home

Inclusions or Additions:
 Garage (attached) (detached)
 Porch (enclosed) (open)
 Deck
 Pool (in) (above) ground
 Shed
 Barn (residential) (agriculture)

Non-residential:
 Commercial / Industrial

Stormwater:
 Stormwater
 Erosion Control

Other:
 Change in use
 Miscellaneous
 Renewal

B Sewage Disposal (Please attach Sewer or Septic Application).
 Public Private Connection Fee \$ _____ Date Paid: 1/1
 Proposed New Bedrooms: 1 Existing Bedrooms existing

C Water (Please attach Water Service Application). existing
 Public Private Fee \$ _____ Date Paid: 1/1

D Driveway (Please attach copy of approved Curbcut / Utility Application).
 Date of approval 1/1 existing

E Stormwater
 Project disturbs an area greater than or equal to 1 acre – Erosion Control Permit Required. Attach completed permit application.
 Project creates new or expands existing impervious surface greater than or equal to 1/2 acre – Erosion Control Permit and Stormwater Management Permit required. Attach completed permit application.

F Diagram – Show a sketch of project on reverse of this application with property lines, building, and setbacks or attach separate sheet. (Instruction sheet available upon request.)

cell 363-9269

G Signature of Tenant and Signature of Owner Norman J. Barber

Office Use Only

Fees	Type	Amount	Date Pd
Permit		\$ <u>50.00</u>	<u>4/19/11</u>
Recreation		\$ _____	<u>1/1</u>
Recording		\$ <u>10.00</u>	<u>4/19/11</u>
Certificate of Occ		\$ _____	<u>1/1</u>
Other		\$ _____	<u>1/1</u>


Building Permit
 Approved Rejected Date 4/19/11
 Issued to: S + N BARBER
 Zoning Administrator: Shawn L. Kelley
 Notes: _____

C.O. Required Yes No

THIS PERMIT VALID FOR TWELVE (12) MONTHS FROM DATE OF ISSUE

(Web) 11/02/10

F Diagram - Provide diagram here and include all setbacks

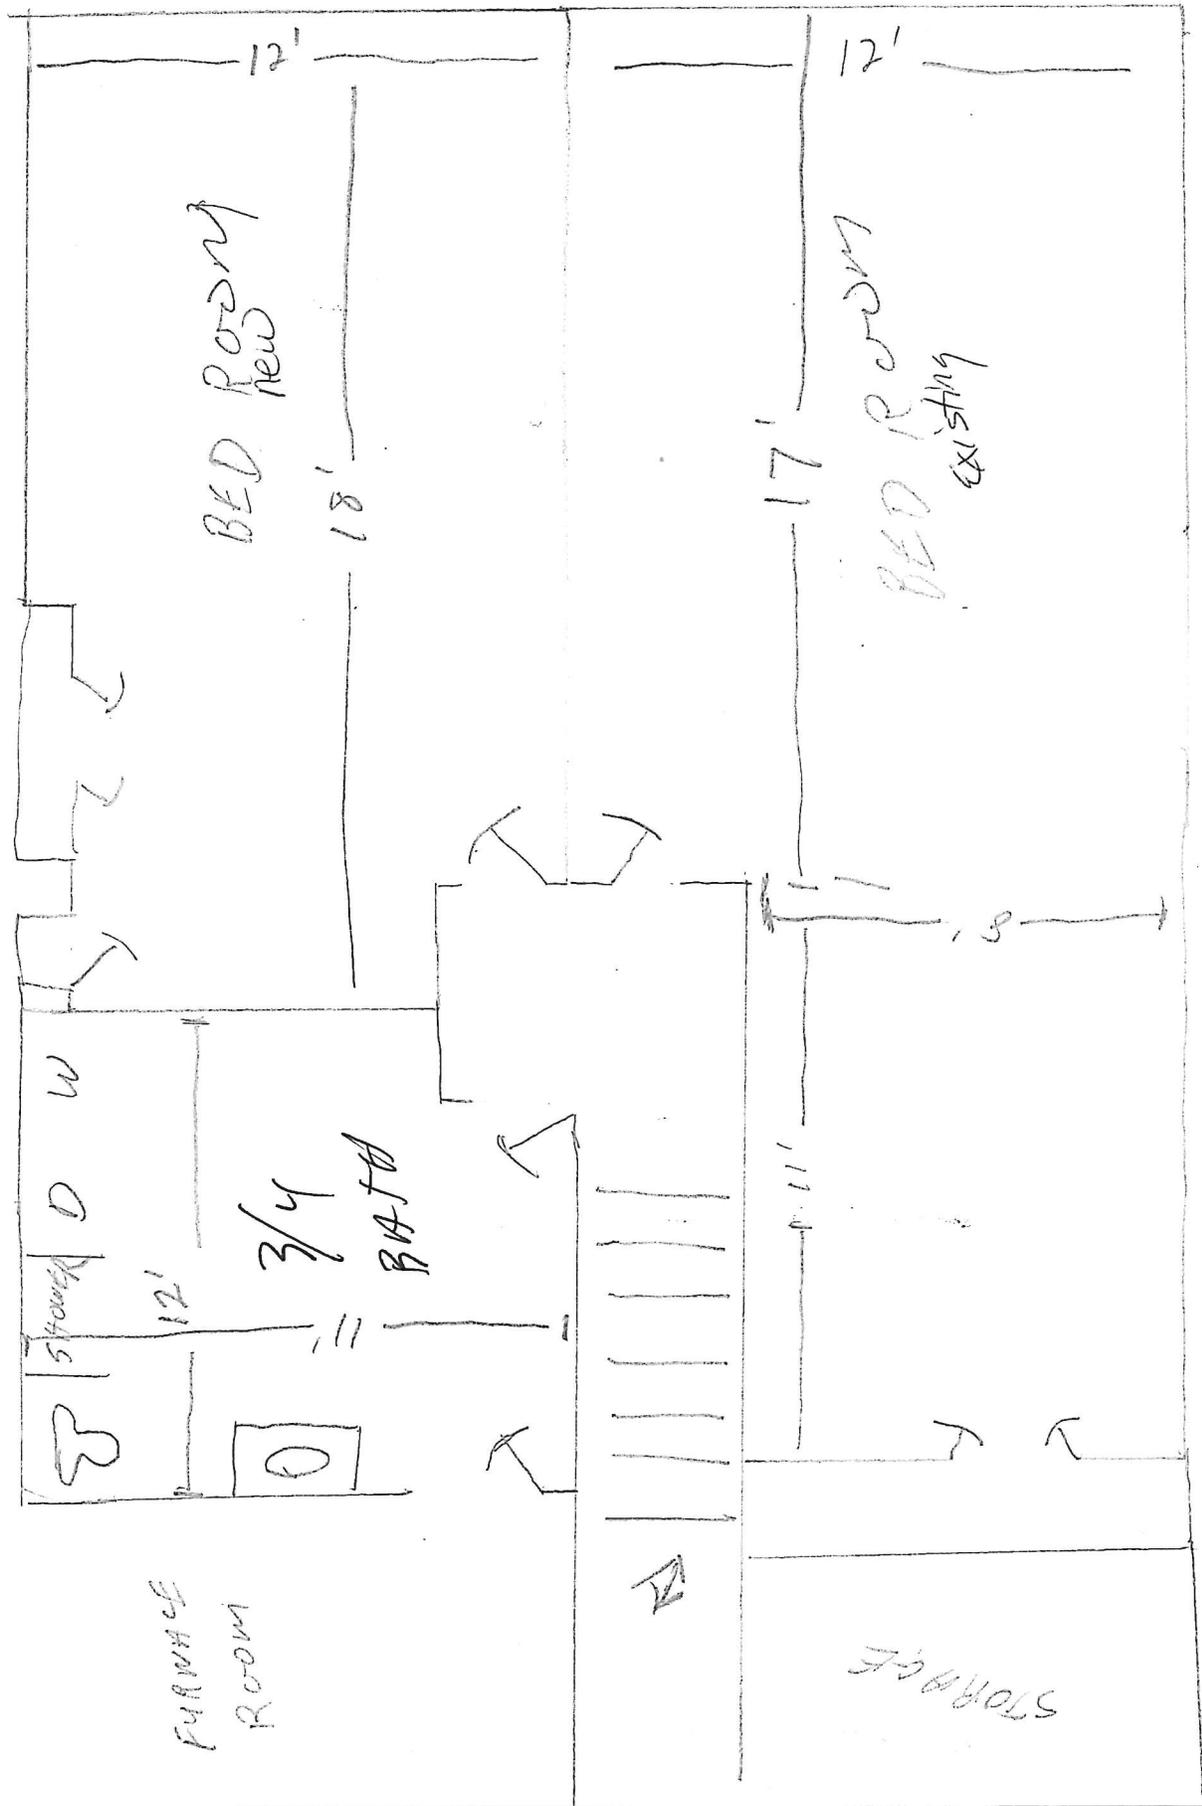

DOWN STAIRS