

APR 15 2011

Appeal Period Expires 5/4/11
Zoning District R1

Town of Essex, Vermont
Application for Zoning Permit
www.essex.org

Application Date 1/1
Permit Number 2011-28

All construction is to be completed in accordance with the Town of Essex Zoning Regulations and any/all federal or state regulations now in effect. You are required to post this permit in a conspicuous location on the property during the appeal period and it must remain posted throughout the construction period. **You are required to contact the necessary state agencies to obtain state permits @ 879-5676.**

Any interested person may appeal the decision of the Zoning Administrator to the Zoning Board of Adjustment within fifteen (15) days of the permit's date of issuance. Commencing construction within this fifteen (15) day appeal period is prohibited by law.

Signed: MRE

A Parcel Account Numb. (Map-Parcel-Lot) 2-010-066-007
(found in Town Assessor's Office)
Property Address: 8 DOUGLAS ROAD, ESSEX
Owner: Curt + Martha Eells Living Trust
Owner Address: 8 Douglas Rd, Essex Jct, VT 05452
Owner Phone: (work) _____ (home) 878-8837
(cell) 373-9881 (Email) twocells@yahoo.com
Contractors name: Ed Courtemanche Phone: 434-3506
Cell: _____
Estimated Construction Dates: Start: 5/10/11 Completion: 9/30/11
Sq. Feet: 864 Estimated Cost (labor & materials): \$40,000

B Sewage Disposal (Please attach Sewer or Septic Application).
Public Private Connection Fee \$ _____ Date Paid: 1/1
Proposed New Bedrooms: 0 Existing Bedrooms 3

C Water (Please attach Water Service Application).
Public Private Fee \$ _____ Date Paid: 1/1

D Driveway (Please attach copy of approved Curbcut / Utility Application).
Date of approval 1/1 existing

E Stormwater
 Project disturbs an area greater than or equal to 1 acre - Erosion Control Permit Required. Attach completed permit application. existing
 Project creates new or expands existing impervious surface greater than or equal to 1/2 acre - Erosion Control Permit and Stormwater Management Permit required. Attach completed permit application.

F Diagram - Show a sketch of project on reverse of this application with property lines, building, and setbacks or attach separate sheet. (Instruction sheet available upon request.)
See Diagram on Back

G Signature of Tenant and Signature of Owner Al Pla
4/14/11

G

Check box(es) which describe proposed use or construction (circle choice in parenthesis).
N = New A = Addition R = Remodel

Residential:	N	A	R
Single Family	<input type="checkbox"/>	<input checked="" type="checkbox"/>	<input type="checkbox"/>
Two-family (duplex)(other)	<input type="checkbox"/>	<input type="checkbox"/>	<input type="checkbox"/>
Multi-family	<input type="checkbox"/>	<input type="checkbox"/>	<input type="checkbox"/>
Condominium / Townhouse	<input type="checkbox"/>	<input type="checkbox"/>	<input type="checkbox"/>
Mobile home	<input type="checkbox"/>	<input type="checkbox"/>	<input type="checkbox"/>
Inclusions or Additions:			
Garage (attached) (detached)	<input type="checkbox"/>	<input type="checkbox"/>	<input checked="" type="checkbox"/>
Porch (enclosed) (open)	<input type="checkbox"/>	<input checked="" type="checkbox"/>	<input type="checkbox"/>
Deck	<input type="checkbox"/>	<input type="checkbox"/>	<input type="checkbox"/>
Pool (in) (above) ground	<input type="checkbox"/>	<input type="checkbox"/>	<input type="checkbox"/>
Shed	<input type="checkbox"/>	<input type="checkbox"/>	<input type="checkbox"/>
Barn (residential) (agriculture)	<input type="checkbox"/>	<input type="checkbox"/>	<input type="checkbox"/>
Non-residential:			
Commercial / Industrial	<input type="checkbox"/>	<input type="checkbox"/>	<input type="checkbox"/>
Stormwater:			
Stormwater	<input type="checkbox"/>	<input type="checkbox"/>	<input type="checkbox"/>
Erosion Control	<input type="checkbox"/>	<input type="checkbox"/>	<input type="checkbox"/>
Other:			
Change in use	<input type="checkbox"/>	<input type="checkbox"/>	<input type="checkbox"/>
Miscellaneous	<input type="checkbox"/>	<input type="checkbox"/>	<input type="checkbox"/>
Renewal	<input type="checkbox"/>	<input type="checkbox"/>	<input type="checkbox"/>

Office Use Only


Fees:	Type	Amount	Date Pd
Permit		<u>\$100</u>	<u>4/19/11</u>
Recreation		<u>\$</u>	<u>1/1</u>
Recording		<u>\$10</u>	<u>4/19/11</u>
Certificate of Occ		<u>\$</u>	<u>1/1</u>
Other		<u>\$</u>	<u>1/1</u>

Building Permit
Approved Rejected Date 4/19/11
Issued to: C + M Eells
Zoning Administrator: Shawn Kelly
Notes: _____
C.O. Required Yes No

THIS PERMIT VALID FOR TWELVE (12) MONTHS FROM DATE OF ISSUE

F Diagram - Provide diagram here and include all setbacks

(L. Johnson)

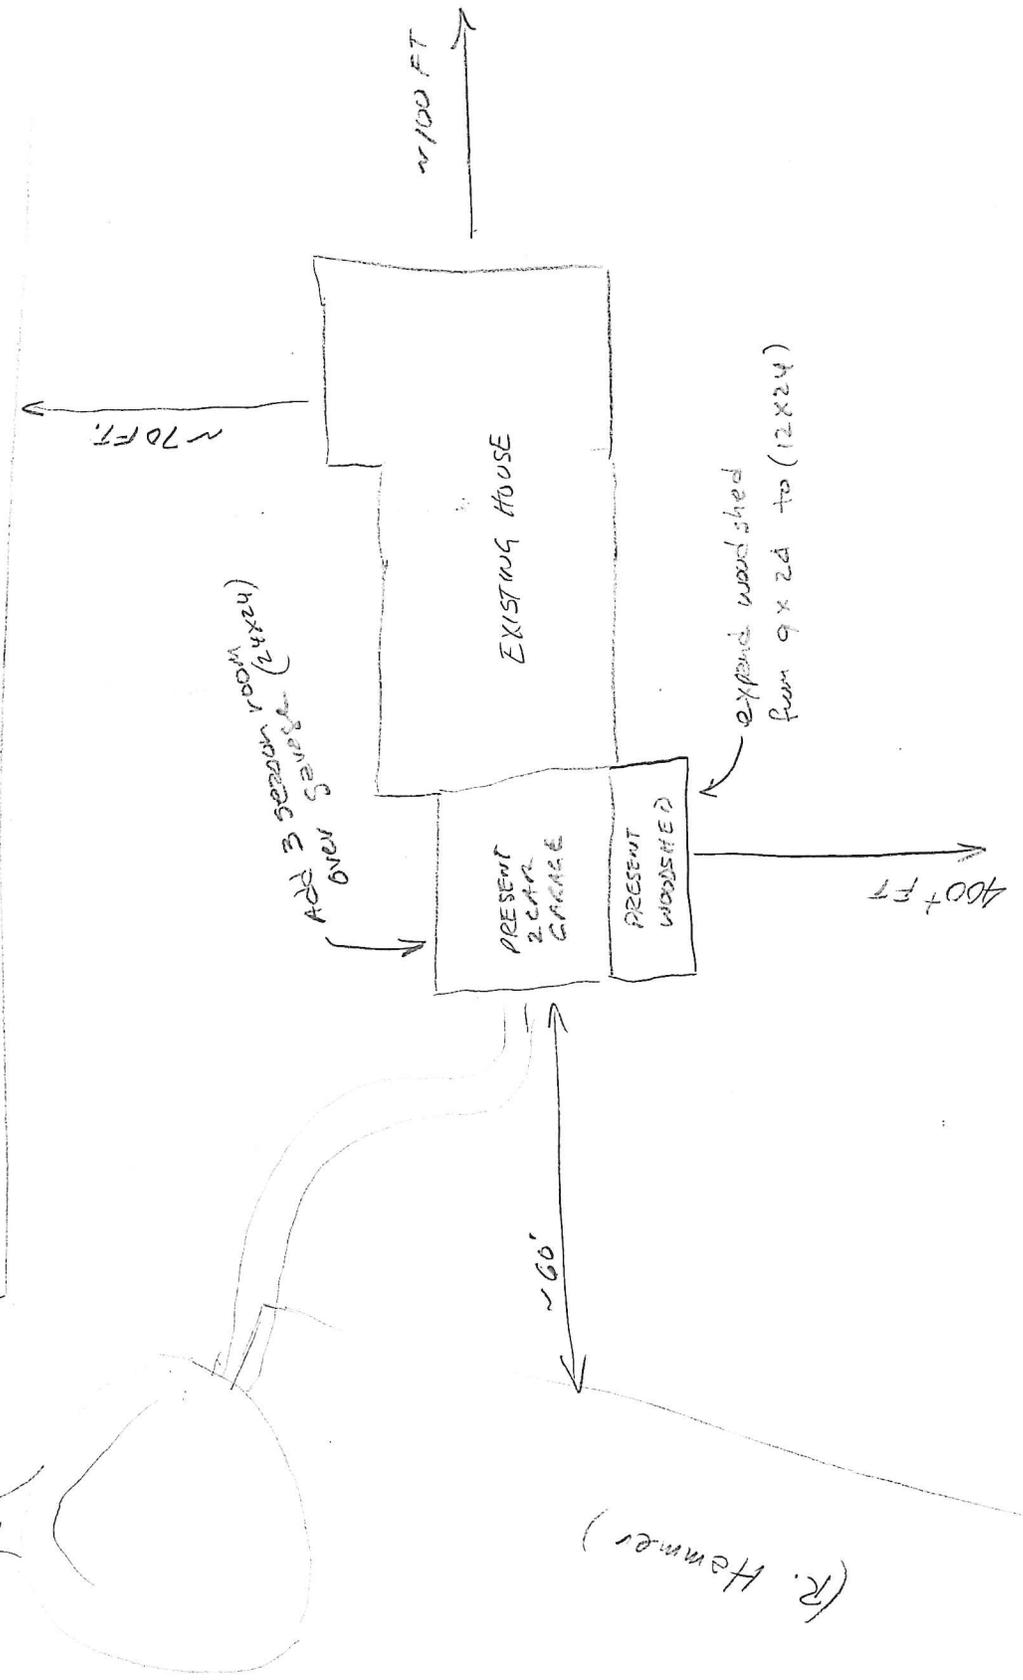

(R. Hammer)

4 ACRE LOT
BDOUGLAS ROAD
ESSEX VT