

SIGN APPLICATION-TOWN OF ESSEX

Date _____ APPLICATION FEE \$95.00 Pd PERMIT # 2010-140 N
(includes recording fee) Appeal Period Expires 10-6-10

Zoning District MXD ~~100~~ B-DC

Address of Sign Location: 21 Essex Way, Ste. 113 MAP 092 PARCEL 001 LOT 000

Business Name for Sign: Lane Bryant

Type of Sign: Free Standing N/A (size) Façade 26.56 Sq. Ft. (size)

Height (from ground level to top of free-standing sign): N/A

Applicant's Mailing Address: 14 Gauthier Drive, Essex Junction, VT

Phone Number – Home: / Work: 872-8949 Cell: / Fax: 878-0200

FAX: 920 983 9146
Ann Sara

Applicant(s) Signature: Peter Edelmann (skel)
see attached telephone approval

INSTRUCTIONS FOR FILING APPLICATION:

All sign approval applications will be pursuant to the Town of Essex Sign Regulations contained within Section 3.10 of the Town of Essex Zoning Regulations. A copy has been attached to this application form for your review and information. Approval or denial will be based upon a complete submittal of all the required information. In the case of denial of the application an explanation will be in writing.

INSTRUCTIONS FOR FREE STANDING SIGNS:

- a) Scaled lot plan indicating sign location;
- b) Diagram of the sign detailing the information on it (use the attached sample diagram as an example)

INSTRUCTIONS FOR FAÇADE SIGNS:

- a) Plan of building façade and sign pursuant to the attached sample plan.

Note: The Zoning Administrator may require additional information to make a proper evaluation on a case by case basis.

On this 21 day of September, 2010, your application was:
_____ approved _____ denied.

See attachment for conditions of approval or reasons for denial.

* ONE facade sign on front of building

TOWN OF ESSEX
By: Sharon L. Kelley
Zoning Administrator

ANY INTERESTED PERSON MAY APPEAL THE DECISION OF THE ZONING ADMINISTRATOR TO THE ZONING BOARD OF ADJUSTMENT WITHIN 15 DAYS OF PERMIT ISSUANCE. COMMENCING CONSTRUCTION WITHIN THIS 15 DAY APPEAL PERIOD IS PROHIBITED BY LAW.

Jones Sign Company
1711 Scheuring Rd.
De Pere, WI 54115
(800) 536-7446 x 1015

Project: Lane Bryant Outlet
21 Essex Way, Ste 113
Essex Junction, VT 05452

To Whom It May Concern:

(Turn State Sign)

I, the property owner, hereby grant permission to Jones Sign to act as my agent in procuring sign permit approval for the above specified project.

Signed:  Date: 09-14-2010

Print Name: Peter Edelmann

Title: President

Company: EuroWest Properties LLC

Address: 21 Essex Way (Suite 107)

Essex Junction, Vermont 05452

Telephone: 802-878-4200

FAX: 802-879-5080

E-mail: pwedelmann@aol.com

Non-Lit Letter Set - 18" lanebryant (Qty: 1)

Quality/Grade	Square Footage	Face	Voltage/Circuit	Lighting	Amps	Mounting	Pole Anchoring	Footing
2-Commercial	26.56	Sintra	n/a	n/a	n/a	Flush	n/a	n/a

Scale
1/2" = 1'

76262
 Lane Bryant Outlet
 21 Essex Way, Ste 113
 Essex Junction, VT 05452

Conceptual Artwork

Date

Sales

File Location
 K:\Design\2010\LLLane Bryant Outlet\Essex Junction\76262.cdr

Construction Drawing

RJE

Date
9.13.10


Project Manager
 Heather Budish

File Location
 N:\Nat'l. Accs.\Charming Shoppes\Sites\Essex Junction_VT\76262.pdf


Revision Notes
 DATE INITIALS NOTES

This Drawing Last Updated on:
 PAGE 1 9.13.10

U.L. NOTE
 CSI REQUIRES THAT DISCONNECT SWITCH BE LOCATED AT POINT OF POWER SUPPLY UNLESS CODE DICTATES OTHERWISE
 ALL SIGN WIRING AND DISCONNECT SWITCH TO ADHERE TO NEC CODE 600.8
 CODES, THIS INCLUDES PROPER GROUNDING AND BONDING OF SIGN.
 THIS SIGN IS INTENDED TO BE INSTALLED IN ACCORDANCE WITH THE REQUIREMENTS OF ARTICLE 600 OF THE NATIONAL ELECTRICAL CODE AND/OR OTHER APPLICABLE LOCAL.

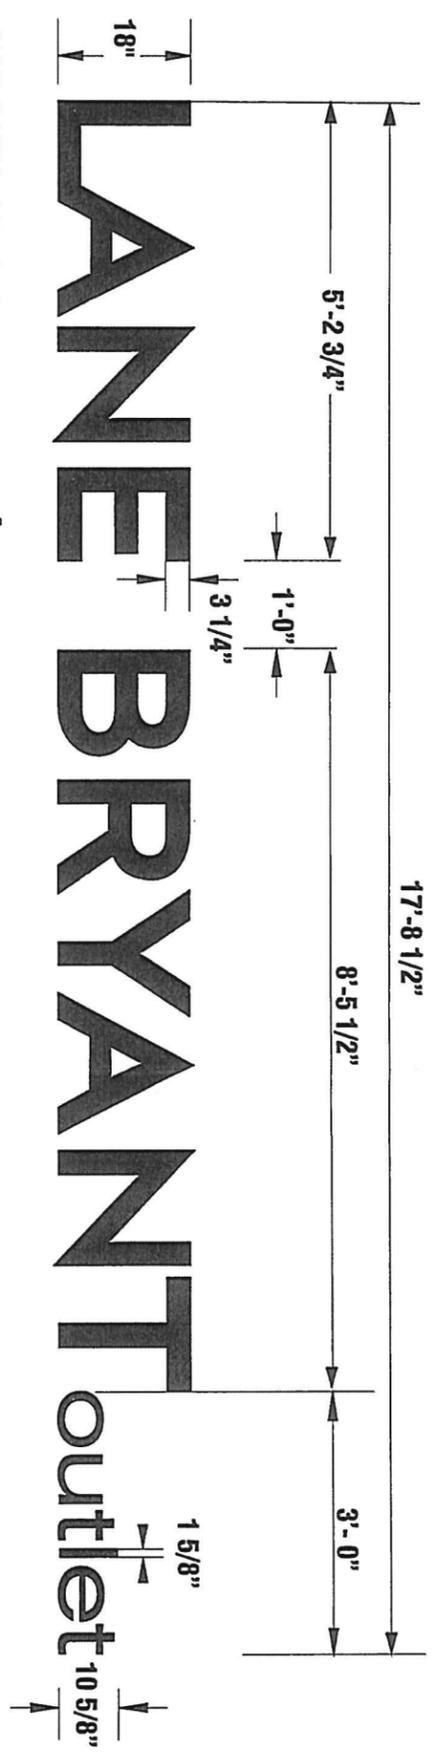


NON-ILLUM. LETTERS
 1/2" = 1'-0"
 Option 1

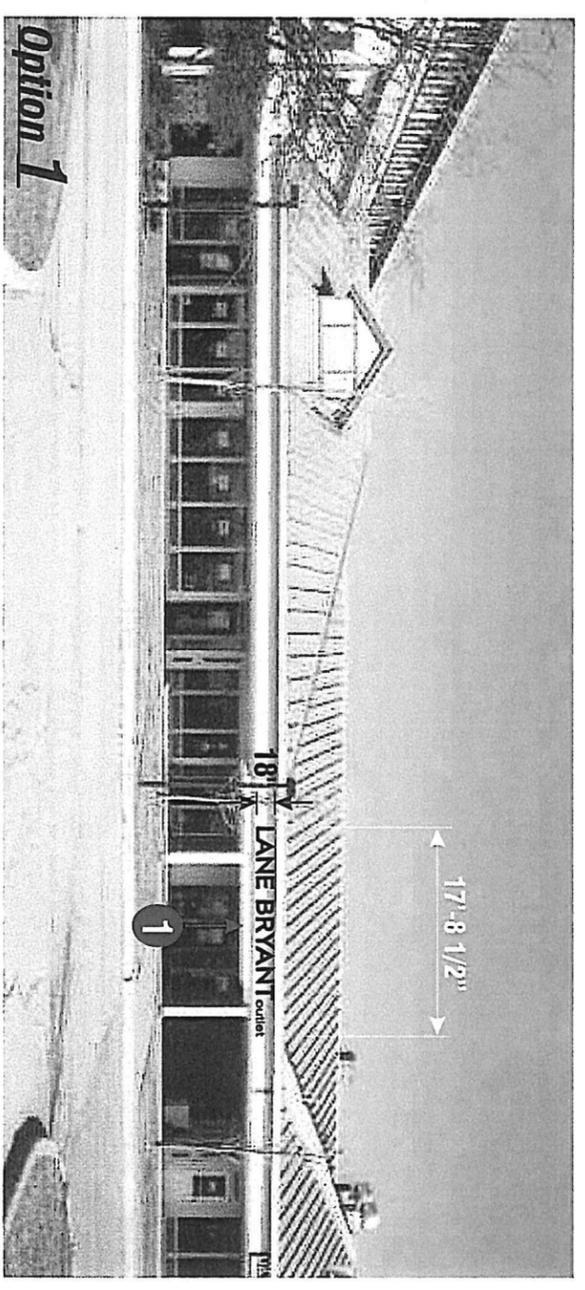

Option 1
 FABRICATE & INSTALL NEW SET OF 1
 1'-6"H. "LANE BRYANT outlet"
 NON-ILLUMINATED FCO SINTRA LETTERS

Proposed Elevation

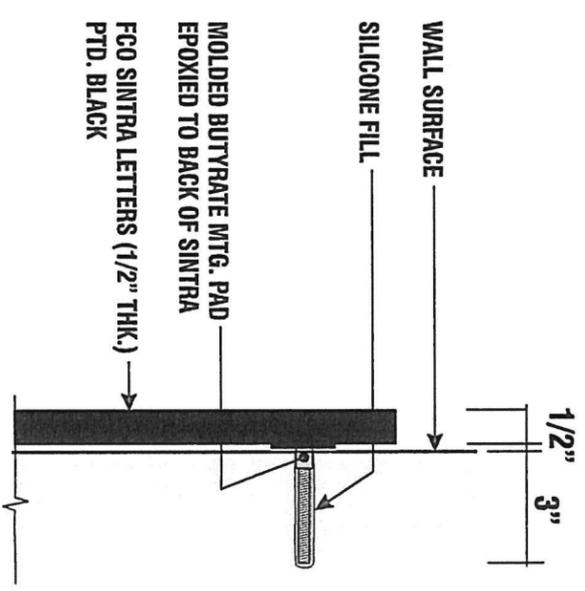

SECTION
 Scale: n.f.s.

WALL SURFACE
 SILICONE FILL
 MOLDED BUTYRATE MTG. PAD
 EPOXIED TO BACK OF SINTRA
 FCO SINTRA LETTERS (1/2" THK.)


LL Approval

CSI Approval

Channel Letter Set - 18" lanebryant (Qty: 1)

Quality Grade	Square Footage	Face	Voltage/Circuit	Lighting	Amps	Mounting	Pole Anchoring	Footing	Scale
2-Commercial	26.56	Sintra	n/a	n/a	n/a	Flush	n/a	n/a	NTS

76262
 Lane Bryant Outlet
 21 Essex Way, Ste 113
 Essex Junction, VT 05452

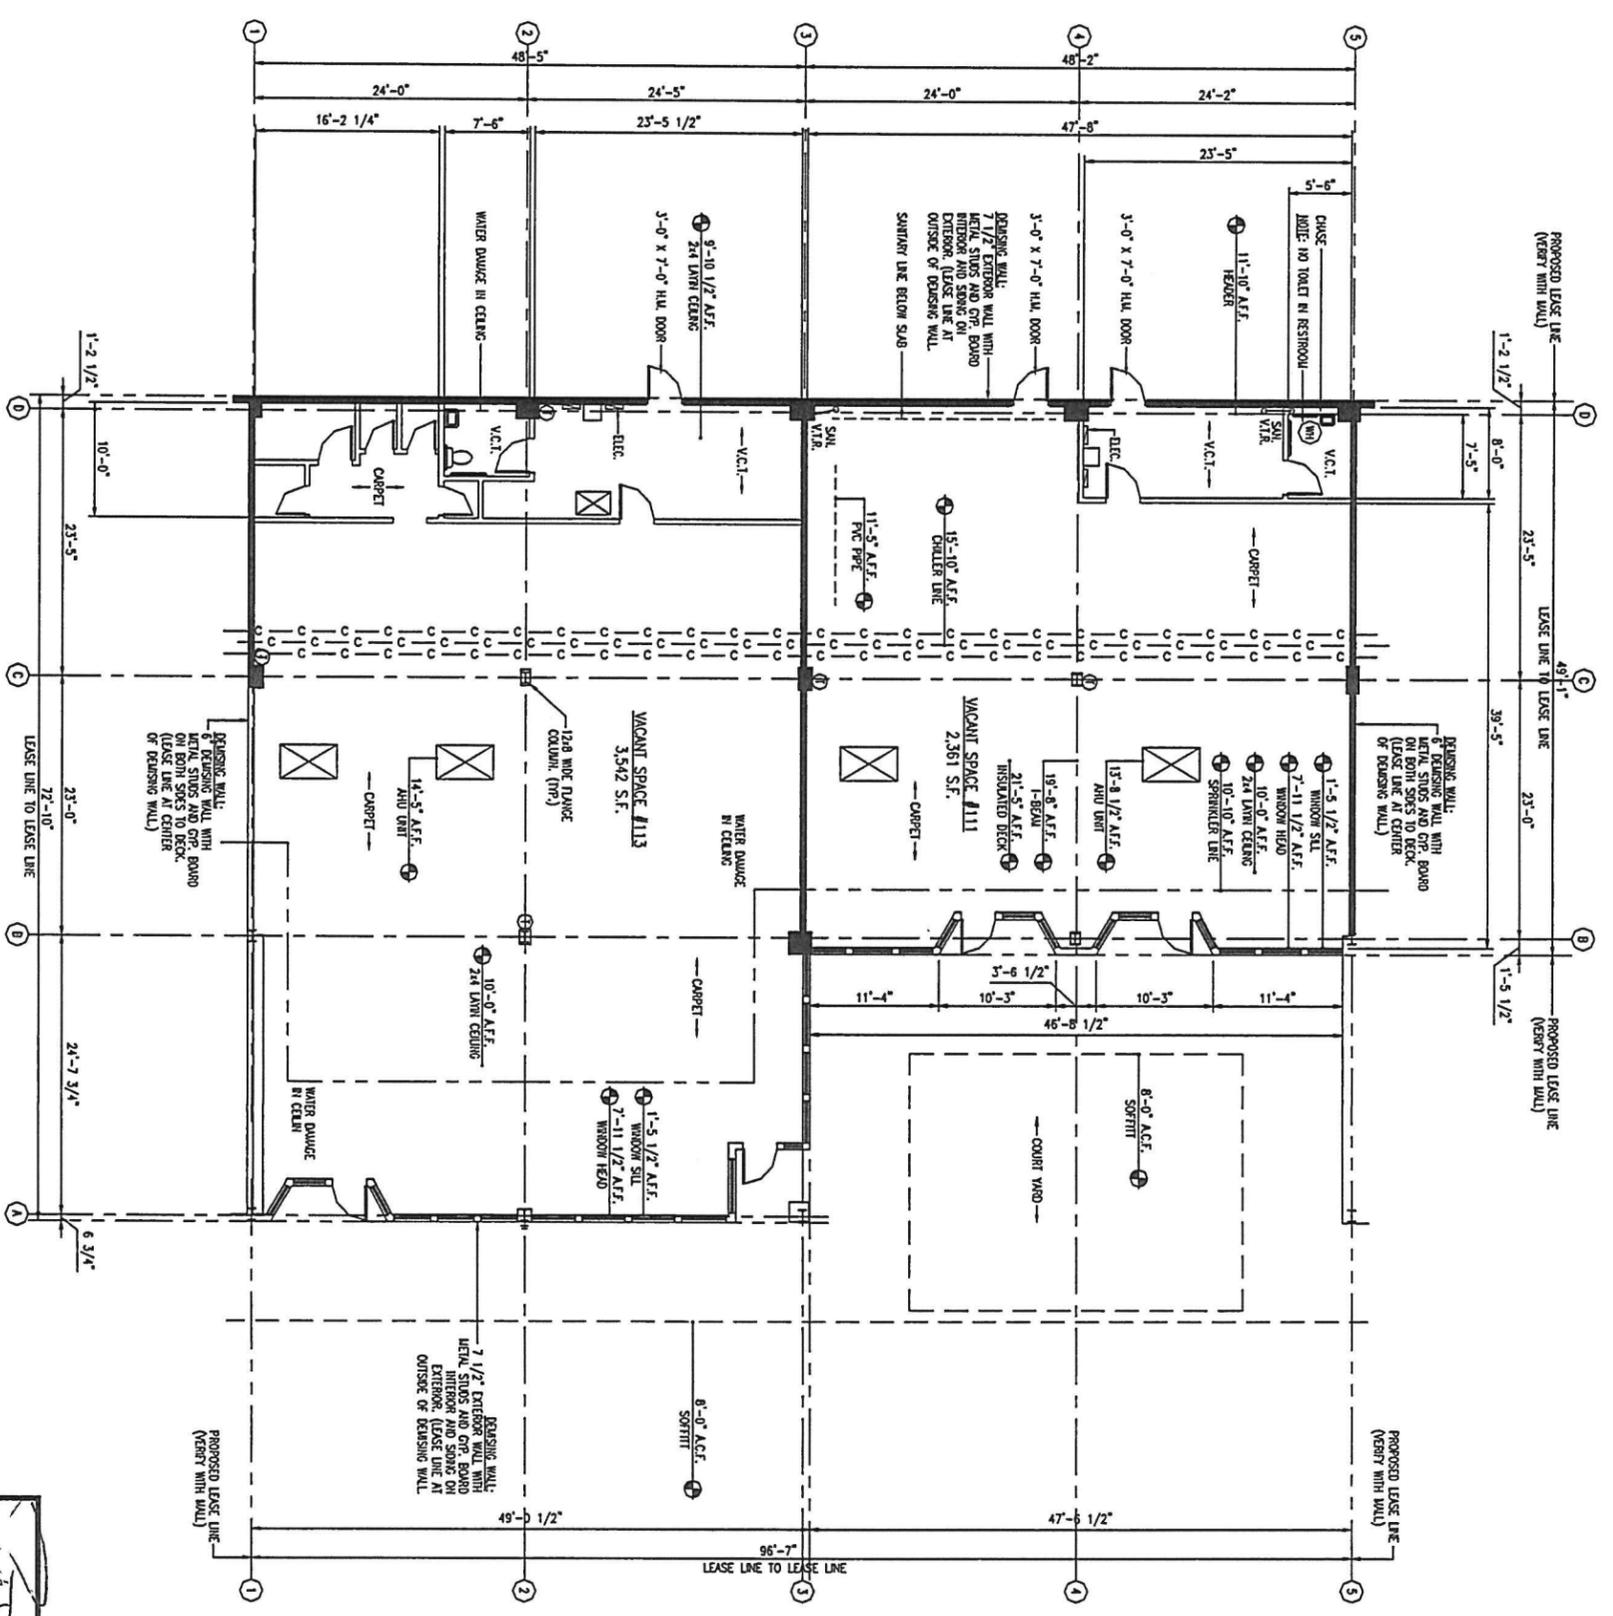

Conceptual Artwork

Date

Sales

File Location
 K:\Design\2010\Lane Bryant Outlet\Essex Junction\76262.cdf

Construction Drawing
 RJE

Date
 9.13.10

Project Manager
 Heather Budish

File Location
 N:\Nat'l. Accts.\Charming Shoppe\Stores\Essex Junction_VT\76262.pdf

DATE	INITIALS	NOTES
Revision Notes		

This Drawing Last Updated on:
 9.13.10
 PAGE 2

U.L. NOTE
 CSI REQUIRES THAT DISCONNECT SWITCH BE LOCATED AT POINT OF POWER SUPPLY UNLESS CODE DICTATES OTHERWISE
 ALL SIGN WIRING AND DISCONNECT SWITCH TO ADHERE TO NEC CODE 600.8

U.L. NOTE
 CODES, THIS INCLUDES PROPER GROUNDING AND BONDING OF SIGN.
 THIS SIGN IS INTENDED TO BE INSTALLED IN ACCORDANCE WITH THE REQUIREMENTS OF ARTICLE 600 OF THE NATIONAL ELECTRICAL CODE AND/OR OTHER APPLICABLE LOCAL.

LL Approval

CSI Approval