

Appeal Period Expires <u>8/12/09</u> Zoning District <u>R2</u>	Town of Essex, Vermont Application for Zoning Permit www.essex.org	Application Date <u>1/1</u> Permit Number <u>2009-97</u>
---	--	---

All construction is to be completed in accordance with the Town of Essex Zoning Regulations and any/all federal or state regulations now in effect. You are required to post this permit in a conspicuous location on the property and it must remain posted throughout the construction period.

Any interested person may appeal the decision of the Zoning Administrator to the Zoning Board of Adjustment within fifteen (15) days of the permit's date of issuance. Commencing construction within this fifteen (15) day appeal period is prohibited by law.

Occupancy of the premises shall not take place until a Certificate of Occupancy is obtained.



Approval is subject to accuracy of information provided by the applicant.

A	Parcel Account Num. (Map-Parcel-Lot) 2- <u>079-001 150</u> <small>(found in Town Assessor's Office)</small> Property Address: <u>3 WINTERLANE CIRCLE ESSEX</u> Owner: <u>GREGORY D. ALLING + ELISE B.</u> Owner Address: <u>3 WINTERLANE CIRCLE ESSEX</u> Owner Phone: (work) <u>238-1473</u> (home) <u>878-7378</u> * (cell) <u>338-7866</u> (Email) _____ Contractors name: <u>S&D LANDSCAPING</u> Phone: <u>578-7006</u> Cell: _____ Estimated Construction Dates: Start: <u>7/28/09</u> Completion: <u>8/15/09</u> Sq. Feet: <u>320</u> Estimated Cost (labor & materials): \$ <u>6,000</u>	G																								
	Sewage Disposal (Please attach Sewer or Septic Application). Public <input type="checkbox"/> Private <input checked="" type="checkbox"/> Connection Fee \$ _____ Date Paid: <u>1/1</u> Proposed New Bedrooms: _____ Existing Bedrooms <u>NIA</u>	Check box(es) which describe proposed use or construction (circle choice in parenthesis). N = New A = Addition R = Remodel Residential: Single Family <input type="checkbox"/> N <input type="checkbox"/> A <input checked="" type="checkbox"/> R Two-family (duplex)(other) <input type="checkbox"/> <input type="checkbox"/> <input type="checkbox"/> Multi-family <input type="checkbox"/> <input type="checkbox"/> <input type="checkbox"/> Condominium / Townhouse <input type="checkbox"/> <input type="checkbox"/> <input type="checkbox"/> Mobile home <input type="checkbox"/> <input type="checkbox"/> <input type="checkbox"/> Inclusions or Additions: Garage (attached) (detached) <input type="checkbox"/> <input type="checkbox"/> <input type="checkbox"/> Porch (enclosed) (open) <input type="checkbox"/> <input type="checkbox"/> <input type="checkbox"/> Deck <input checked="" type="checkbox"/> <input type="checkbox"/> <input type="checkbox"/> Pool (in) (above) ground <input type="checkbox"/> <input type="checkbox"/> <input type="checkbox"/> Shed <input type="checkbox"/> <input type="checkbox"/> <input type="checkbox"/> Barn (residential) (agriculture) <input type="checkbox"/> <input type="checkbox"/> <input type="checkbox"/> Non-residential: Commercial / Industrial <input type="checkbox"/> <input type="checkbox"/> <input type="checkbox"/> Stormwater: Stormwater <input type="checkbox"/> <input type="checkbox"/> <input type="checkbox"/> Erosion Control <input type="checkbox"/> <input type="checkbox"/> <input type="checkbox"/> Other: Change in use <input type="checkbox"/> <input type="checkbox"/> <input type="checkbox"/> Miscellaneous <input type="checkbox"/> <input type="checkbox"/> <input type="checkbox"/> Renewal <input type="checkbox"/> <input type="checkbox"/> <input type="checkbox"/>																								
	Water (Please attach Water Service Application). Public <input checked="" type="checkbox"/> Private <input type="checkbox"/> Fee \$ _____ Date Paid: <u>1/1</u>																									
	Driveway (Please attach copy of approved Curbcut / Utility Application). Date of approval <u>1/1</u>																									
	Stormwater <input type="checkbox"/> Project disturbs an area greater than or equal to 1 acre – Erosion Control Permit Required. Attach completed permit application. <u>NIA.</u> <input type="checkbox"/> Project creates new or expands existing impervious surface greater than or equal to 1/2 acre – Erosion Control Permit and Stormwater Management Permit required. Attach completed permit application.																									
	Diagram – Show a sketch of project on reverse of this application with property lines, building, and setbacks or attach separate sheet. (Instruction sheet available upon request.) <u>See Diagram</u>																									
F		Office Use Only <table style="width:100%; border-collapse: collapse;"> <thead> <tr> <th style="text-align: left;">Fees:</th> <th style="text-align: left;">Type</th> <th style="text-align: left;">Amount</th> <th style="text-align: left;">Date Pd</th> </tr> </thead> <tbody> <tr> <td></td> <td>Permit</td> <td>\$ <u>50.00</u></td> <td><u>07/28/09</u></td> </tr> <tr> <td></td> <td>School</td> <td>\$ _____</td> <td><u>1/1/1</u></td> </tr> <tr> <td></td> <td>Recreation</td> <td>\$ _____</td> <td><u>1/1/1</u></td> </tr> <tr> <td></td> <td>Recording</td> <td>\$ <u>10.00</u></td> <td><u>07/27/09</u></td> </tr> <tr> <td></td> <td>Other</td> <td>\$ _____</td> <td><u>1/1/1</u></td> </tr> </tbody> </table> Building Permit Approved <input checked="" type="checkbox"/> Rejected <input type="checkbox"/> Date <u>7/28/09</u> Issued to: <u>G. + E. ALLING</u> Zoning Administrator: <u>Sharon L. Kelley</u> Notes: _____ _____ _____	Fees:	Type	Amount	Date Pd		Permit	\$ <u>50.00</u>	<u>07/28/09</u>		School	\$ _____	<u>1/1/1</u>		Recreation	\$ _____	<u>1/1/1</u>		Recording	\$ <u>10.00</u>	<u>07/27/09</u>		Other	\$ _____	<u>1/1/1</u>
Fees:	Type	Amount	Date Pd																							
	Permit	\$ <u>50.00</u>	<u>07/28/09</u>																							
	School	\$ _____	<u>1/1/1</u>																							
	Recreation	\$ _____	<u>1/1/1</u>																							
	Recording	\$ <u>10.00</u>	<u>07/27/09</u>																							
	Other	\$ _____	<u>1/1/1</u>																							
G	Signature of Owner <u>[Signature]</u> <u>7/27/09</u>	C.O. Required Yes <input type="checkbox"/> No <input checked="" type="checkbox"/>																								

THIS PERMIT VALID FOR TWELVE (12) MONTHS FROM DATE OF ISSUE

(web) 01/25/06

BUILDING DECK OVER existing BRICK PATIO
w/ SAME SQUARE FOOTAGE, SO NOTHING ABOUT
THE PERIMETER OF THE HOUSE IS CHANGING.

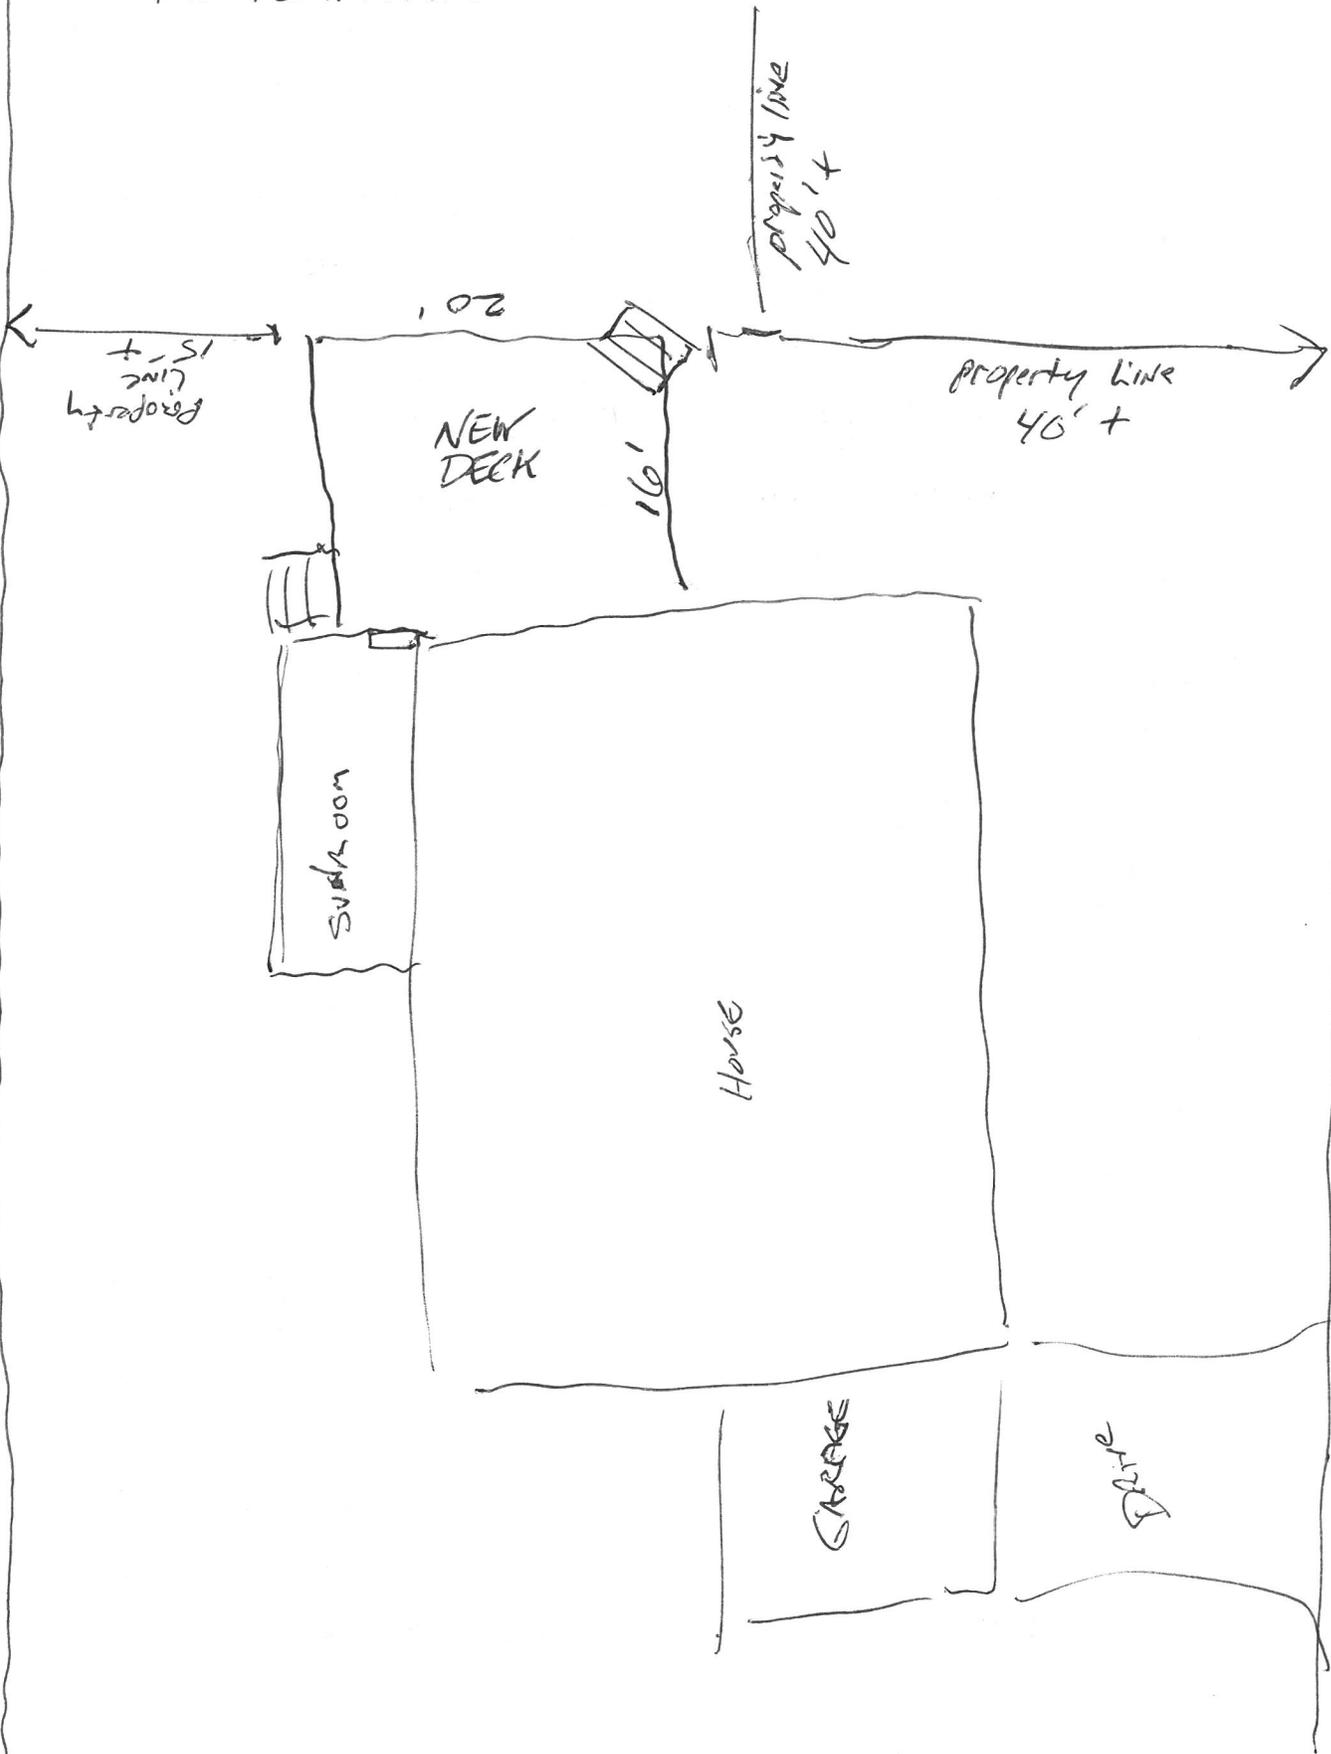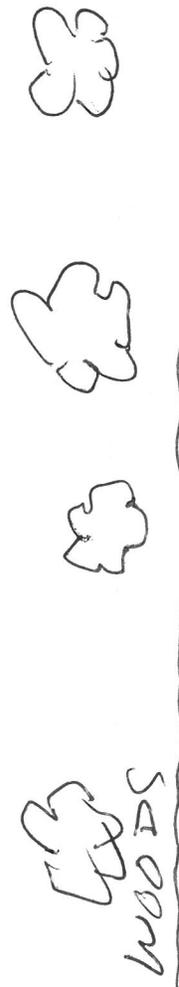

STREET (WINTERLINE)