

Appeal Period Expires 07/16/09  
 Zoning District R2

**Town of Essex, Vermont**  
**Application for Zoning Permit**  
 www.essex.org

Application Date 1/1  
 Permit Number 2009-88

All construction is to be completed in accordance with the Town of Essex Zoning Regulations and any/all federal or state regulations now in effect. You are required to post this permit in a conspicuous location on the property and it must remain posted throughout the construction period.

Any interested person may appeal the decision of the Zoning Administrator to the Zoning Board of Adjustment within fifteen (15) days of the permit's date of issuance. Commencing construction within this fifteen (15) day appeal period is prohibited by law.

Occupancy of the premises shall not take place until a Certificate of Occupancy is obtained.

Approval is subject to accuracy of information provided by the applicant.

**A**

Parcel Account Numb. (Map-Parcel-Lot) 2- 047-096-000  
 (found in Town Assessor's Office)  
 Property Address: 9 JACKSON HTS.  
 Owner: HING KUR  
 Owner Address: 9 JACKSON HTS.  
 Owner Phone: (work) \_\_\_\_\_ (home) 288-9692  
 (cell) 399-9438 (Email) \_\_\_\_\_  
 Contractors name: \_\_\_\_\_ Phone: \_\_\_\_\_  
 Cell: \_\_\_\_\_  
 Estimated Construction Dates: Start: 07/15/09 Completion: 1/1  
 Sq. Feet: \_\_\_\_\_ Estimated Cost (labor & materials): \$12,000.

**G**

Check box(es) which describe proposed use or construction (circle choice in parenthesis).

N = New A = Addition R = Remodel

**Residential:**

Single Family with porch to convert All season room  N  A  R

Two-family (duplex)(other)

Multi-family

Condominium / Townhouse

Mobile home

**Inclusions or Additions:**

Garage (attached) (detached)

Porch (enclosed) (open)

Deck

Pool (in) (above) ground

Shed

Barn (residential) (agriculture)

**Non-residential:**

Commercial / Industrial

**Stormwater:**

Stormwater

Erosion Control

**Other:**

Change in use

Miscellaneous

Renewal

**B**

**Sewage Disposal** (Please attach Sewer or Septic Application).

Public  Private  Connection Fee \$ \_\_\_\_\_ Date Paid: 1/1

Proposed New Bedrooms: \_\_\_\_\_ Existing Bedrooms \_\_\_\_\_

**C**

**Water** (Please attach Water Service Application).

Public  Private  Fee \$ \_\_\_\_\_ Date Paid: 1/1

**D**

**Driveway** (Please attach copy of approved Curbcut / Utility Application).

Date of approval 1/1 N/A

**E**

**Stormwater**

Project disturbs an area greater than or equal to 1 acre – Erosion Control Permit Required. Attach completed permit application. N/A

Project creates new or expands existing impervious surface greater than or equal to 1/2 acre – Erosion Control Permit and Stormwater Management Permit required. Attach completed permit application.

**F**

**Diagram** – Show a sketch of project on reverse of this application with property lines, building, and setbacks or attach separate sheet. (Instruction sheet available upon request.)

See Diagram  
Changing Roof & Extending  
Over Porch.

**G**

Signature of Owner [Signature]

**Office Use Only**

Fees:	Type	Amount	Date Pd
	Permit	\$ <u>50.00</u>	<u>07/01/09</u>
	School	\$ _____	<u>1/1/1</u>
	Recreation	\$ _____	<u>1/1/1</u>
	Recording	\$ <u>10.00</u>	<u>07/01/09</u>
	Other	\$ _____	<u>1/1/1</u>

**Building Permit**

Approved  Rejected  Date 07/02/09

Issued to: KUR, HING

Zoning Administrator: Dana H. Fay

Notes: Replace & Extend  
of Roof Over Porch  
to 6' from  
Footprint.

C.O. Required Yes  No

**THIS PERMIT VALID FOR TWELVE (12) MONTHS FROM DATE OF ISSUE**


(web) 01/25/06

New Portion of Roof

Existing Roof

Porch

Elevation View of New Roof For Hing Kur  
Drawing by David R. Southwick

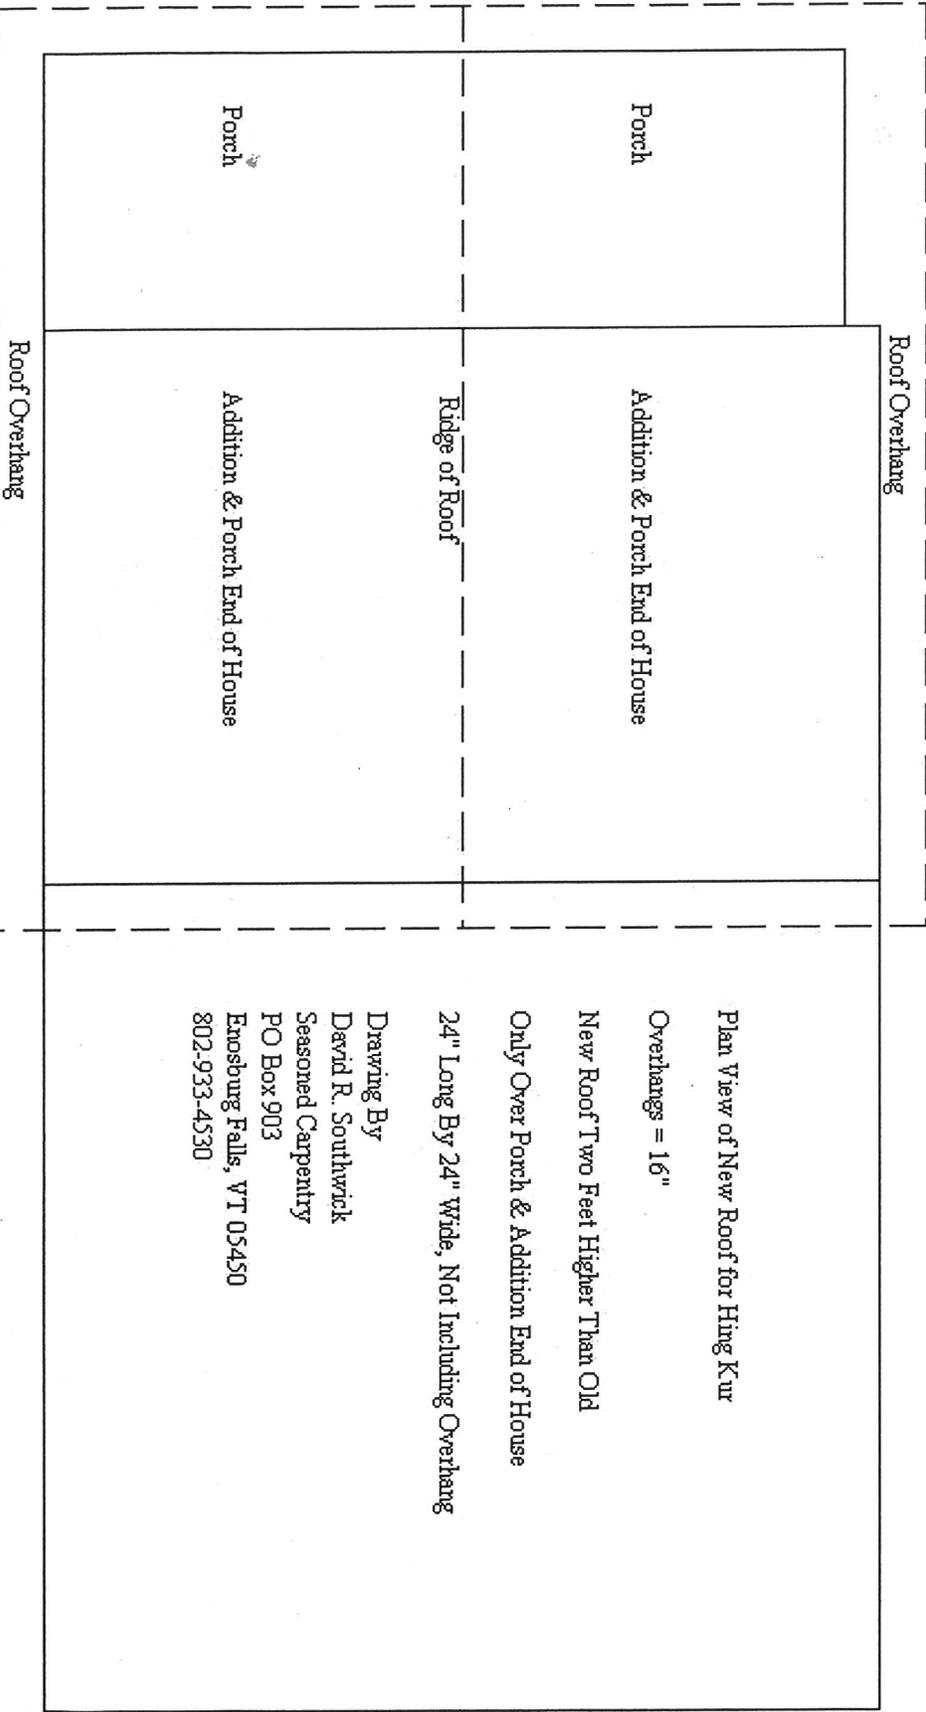

Plan View of New Roof for Hing Kur

Overhangs = 16"

New Roof Two Feet Higher Than Old

Only Over Porch & Addition End of House

24" Long By 24" Wide, Not Including Overhang

Drawing By  
David R. Southwick  
Seasoned Carpentry  
PO Box 903  
Enosburg Falls, VT 05450  
802-933-4530