

# SIGN APPLICATION-TOWN OF ESSEX

Date 7-24-2009 APPLICATION FEE \$95.00 <sup>\*95.00</sup> PERMIT # 2009-104N  
(includes recording fee) Appeal Period Expires 8-14-09  
Zoning District B-DC

Address of Sign Location: 7 ESSEX WAY MAP 91 PARCEL F/2 LOT 002

Business Name for Sign: CVS/PHARMACY Landowner: UT CVS Pharmacy LLC

Type of Sign: Free Standing (size) Façade 3'x 25'-1" (size)

Height (from ground level to top of free-standing sign): \_\_\_\_\_

Applicant's Mailing Address: POYANT SIGUS INC, 3 BUSWAY #19, NASHUA, NH 03063

Phone Number – Home: \_\_\_\_\_ Work: 603 576-2005 Cell: 508 989-1919 Fax: 603 576-2007

Applicant(s) Signature: [Signature]

### INSTRUCTIONS FOR FILING APPLICATION:

All sign approval applications will be pursuant to the Town of Essex Sign Regulations contained within Section 25.10 of the Town of Essex Sign Regulations. A copy has been attached to this application form for your review and information. Approval or denial will be based upon a complete submittal of all the required information. In the case of denial of the application an explanation will be in writing.

### INSTRUCTIONS FOR FREE STANDING SIGNS:

- a) Scaled lot plan indicating sign location;
- b) Diagram if sign with information according to the attached sample diagram.

### INSTRUCTIONS FOR FAÇADE SIGNS:

- a) Plan of building façade and sign pursuant to the attached sample plan.

**Note: The Zoning Administrator may require additional information to make a proper evaluation on a case by case basis.**

On this 30<sup>th</sup> day of July, 2009, your application was: approved  approved \_\_\_\_\_ denied.

*To be constructed/placed pursuant to Planning Commission approval # 2008-30.*

See attachment for conditions of approval or reasons for denial.

TOWN OF ESSEX  
By: [Signature]  
Zoning Administrator

ANY INTERESTED PERSON MAY APPEAL THE DECISION OF THE ZONING ADMINISTRATOR TO THE ZONING BOARD OF ADJUSTMENT WITHIN 15 DAYS OF PERMIT ISSUANCE. COMMENCING CONSTRUCTION WITHIN THIS 15 DAY APPEAL PERIOD IS PROHIBITED BY LAW.


ENCLOSURE #1




**A** Front Short Side Elevation - Essex Way  
Scale: 3/32"=1'-0"



**B** Front Long Side Elevation - Essex Way  
Scale: 3/32"=1'-0"

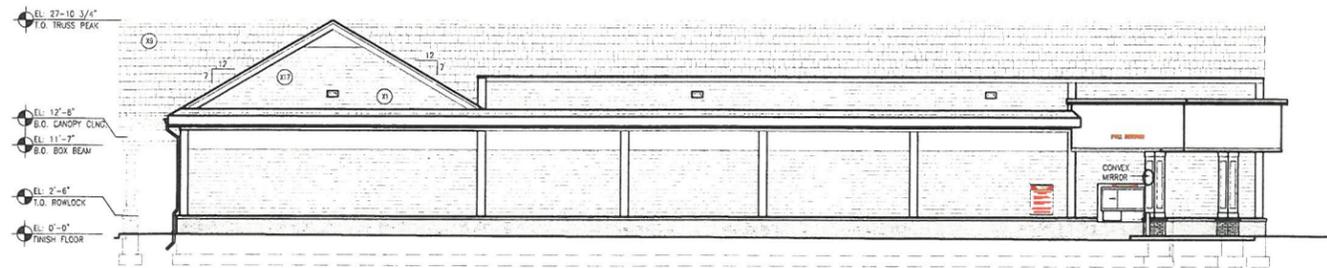

**C** Left Side Elevation - Charnichael Street  
Scale: 3/32"=1'-0"



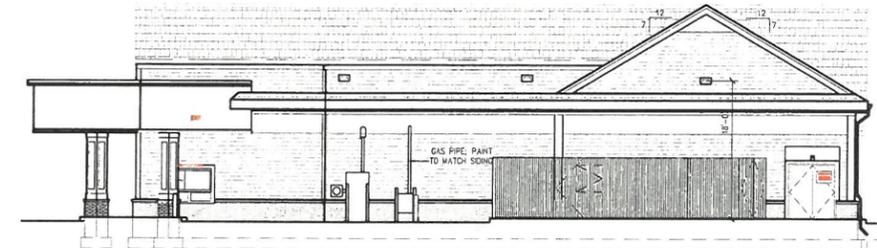


**D** Rear Elevation - Charnichael Street  
Scale: 3/32"=1'-0"

Notes  
\* Blocking Info: All Blocking To Be Done By Others.

SQUARE FOOTAGE CHART OF ELEVATION SIGNS			
	TYPE SIGN & SIZE	HEIGHT(S)	PROPOSED SQ. FOOTAGE
<b>FRONT SHORT SIDE ELEVATION - ESSEX WAY</b>			
<b>CVS/pharmacy</b>	NON-ILLUMINATED CHANNEL LETTERS 3'-0" H. x 25'-1" W.	36" H., 21" H.	75.18 SQ. FT.
<b>TOTAL</b>			75.18 SQ. FT.
<b>FRONT LONG SIDE ELEVATION - ESSEX WAY</b>			
<b>CVS/pharmacy</b>	NON-ILLUMINATED CHANNEL LETTERS 3'-0" H. x 25'-1" W.	36" H., 21" H.	75.18 SQ. FT.
<b>TOTAL</b>			75.18 SQ. FT.
<b>LEFT SIDE ELEVATION - CHARMICHAEL STREET</b>			
<b>FULL SERVICE</b>	STUD MOUNT LTRS 7" H.	7" H.	2.57 SQ. FT.
<b>TOTAL</b>			2.57 SQ. FT.
<b>REAR SIDE ELEVATION - CHARMICHAEL STREET</b>			
<b>EXIT</b>	STUD MOUNT LTRS 7" H.	7" H.	.79 SQ. FT.
<b>TOTAL</b>			.79 SQ. FT.
<b>TOTAL FOR SIGNAGE</b>			153.72 SQ. FT.

SQUARE FOOTAGE CHART SITE SIGNS		
	SIZES	SQ. FOOTAGE
<b>PYLON ELEVATION</b>		
<b>PYLON</b>	3'-5 1/4" H. X 6'-5 3/4" W.	22.27 SQ. FT.
<b>DIRECTIONALS = 3 SQ FT EACH</b>		
<b>DO NOT ENTER (QTY=1)</b>	1'-6" H. X 1'-6" W.	2.0 SQ. FT.
<b>DRIVE THRU PHARMACY (QTY=3)</b>	1'-3" H. X 2'-6" W.	3.0 TOTAL SQ. FT.
<b>ENTER (QTY=2)</b>	1'-3" H. X 2'-6" W.	3.0 TOTAL SQ. FT.
<b>EXIT (QTY=2)</b>	1'-3" H. X 2'-6" W.	3.0 TOTAL SQ. FT.
<b>TOTAL</b>		45.27 SQ. FT.

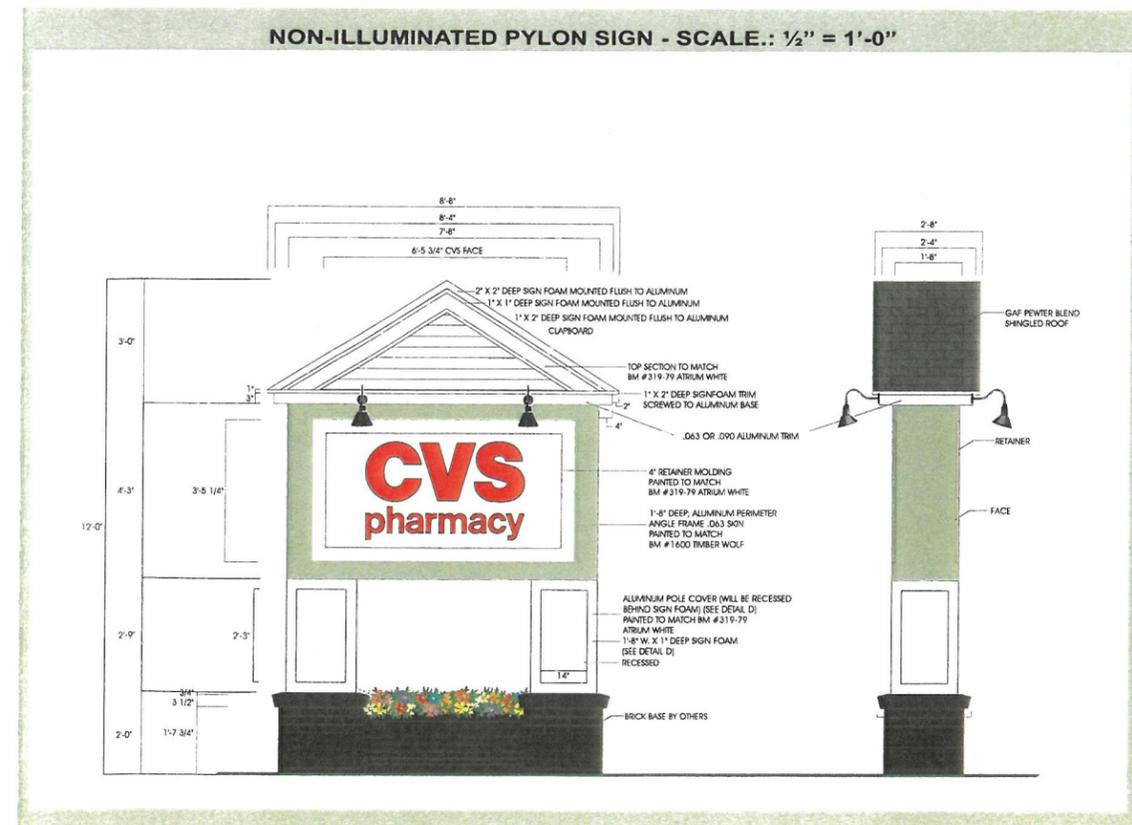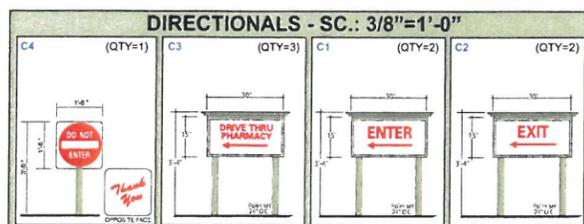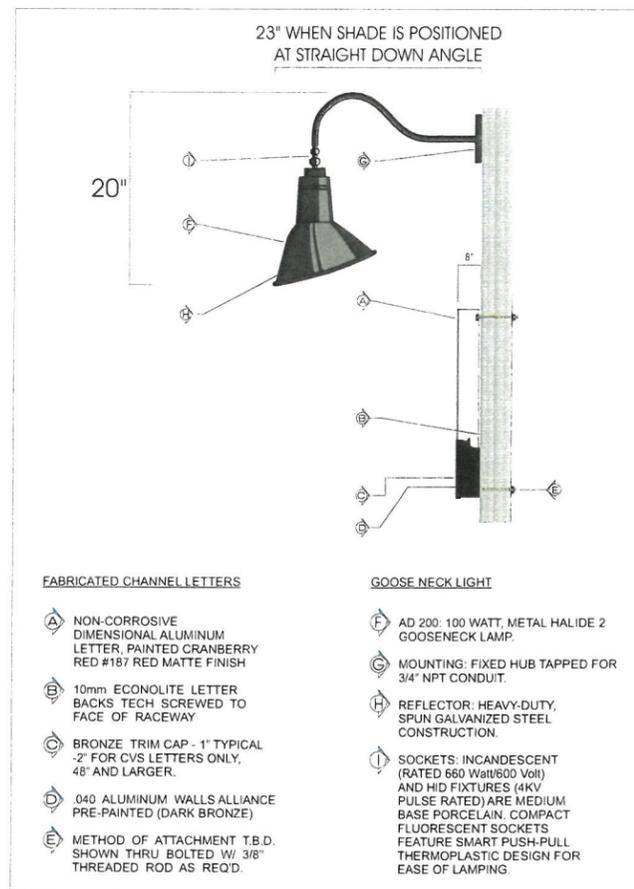

**POYANT SIGNS INCORPORATED**  
Creative Visual Imagery Since 1938  
www.poyantsigns.com  
508.935.1777 • 800.544.0961

**CVS pharmacy**

Store # 75671  
Essex, Vermont

Project: 21343  
CVS Pharmacy  
Exterior Signage Package

Sales: Gary McCoy  
Date: 06/04/2008  
Designer: LB

Note:  
This is an original unpublished drawing created by Poyant Signs, Inc. It is submitted for your personal use in connection with a project being planned for you by Poyant Signs, Inc. It is not to be shown to anyone outside your organization, nor is it to be reproduced, copied or exhibited in any fashion until transferred.

Revisions:

- 10.30.08 NM
- 10.30.08 LB
- 11.05.08 LB
- 11.18.08 NM
- 11.21.08 NM
- 03.02.09 NM - Added Specs. to Goose neck Lighting fixture Detail.
- 03.23.09 NM - Added Specs. to Goose neck Lighting fixture Detail.
- 4.24.09 LB - changed colors of trim




Comments:

*OK TO Permit GUY 7/21/09*

Approved By: \_\_\_\_\_  
Date: \_\_\_\_\_  
Building Signage  
Sign Elevation  
SIGN TYPE 1 1.1

# Essex, VT - SIGNAGE LOCATION

## SITE PLAN - NOT TO SCALE

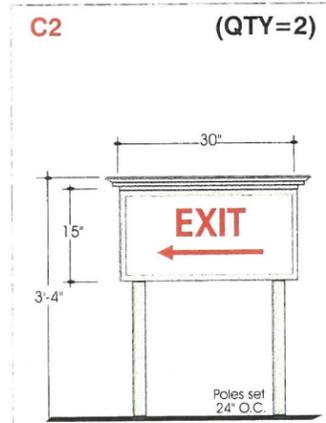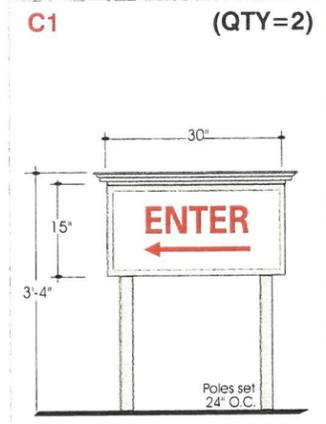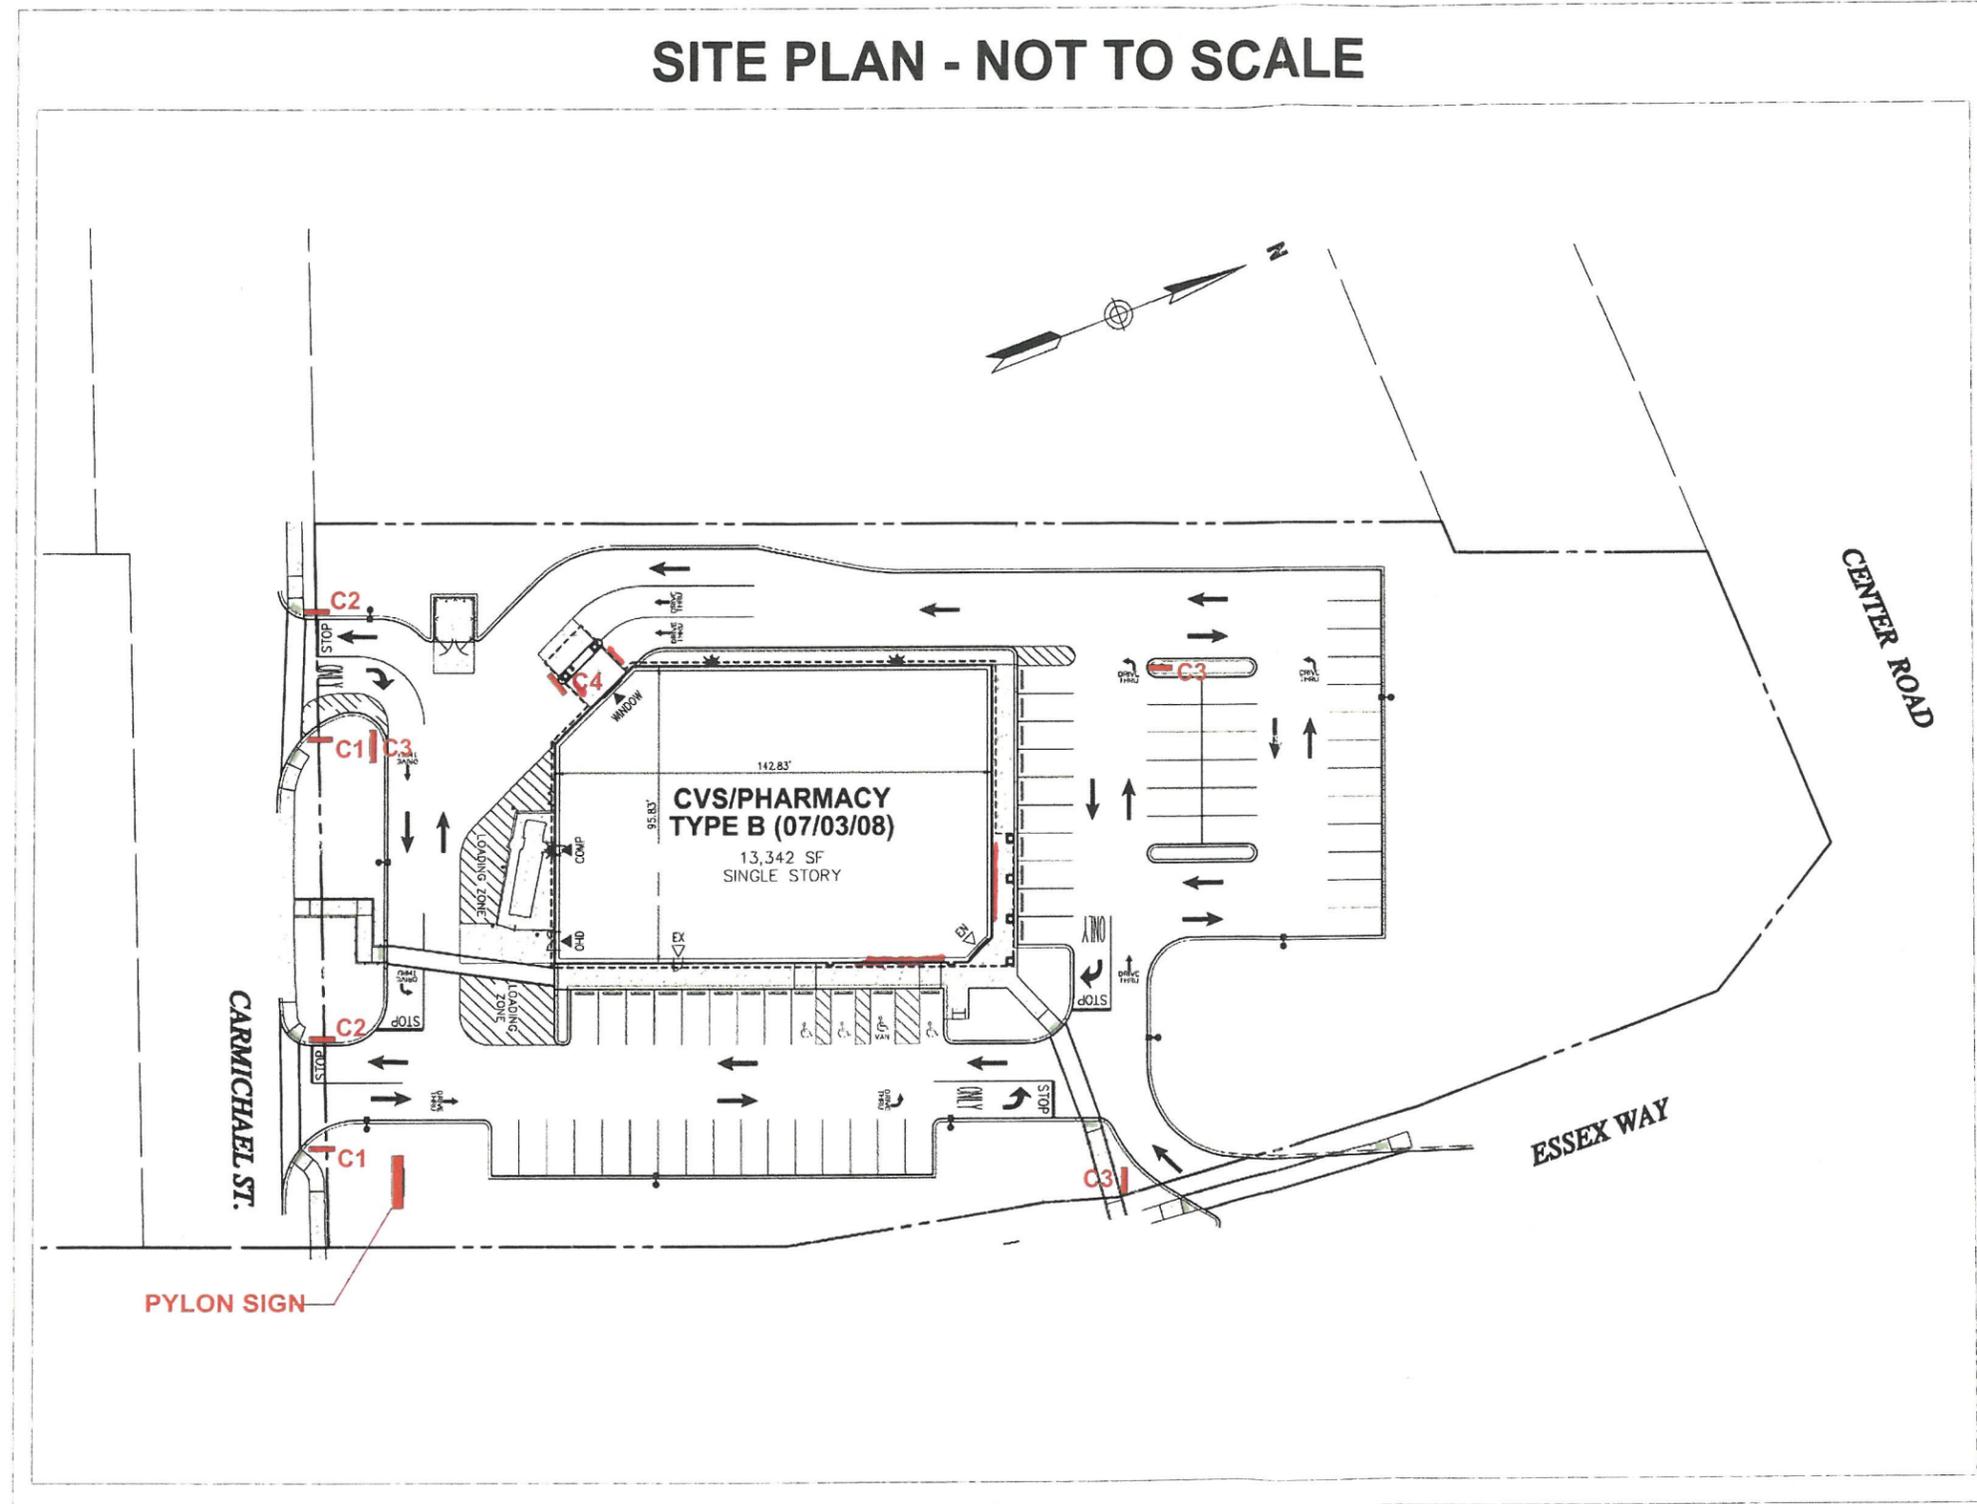

**POYANT SIGNS INCORPORATED**  
 Creative Visual Imagery Since 1938  
 www.poyantsigns.com  
 508.995.1777 • 800.544.0961



Store # 75671  
 Essex, Vermont

Project: 21343  
 CVS Pharmacy  
 Exterior Signage Package

Sales: Gary McCoy  
 Date: 08/04/2008  
 Designer: LB

**Note:**  
 This is an original unpublished drawing created by Poyant Signs, Inc. It is submitted for your personal use in connection with a project being planned for you by Poyant Signs, Inc. It is not to be shown to anyone outside your organization, nor is it to be reproduced, copied or exhibited in any fashion until transferred.

**Revisions:**

10.30.08 NM
10.30.08 LB
11.05.08 LB
11.18.08 NM
11.21.08 NM
4.24.09 LB

Comments:

Approved By: \_\_\_\_\_  
 Date: \_\_\_\_\_  
 Site Plan  
 Sign Elevation