

Appeal Period Expires 9/17/09 **Town of Essex, Vermont** Application Date 9/31/09
 Zoning District F2 **Application for Zoning Permit** Permit Number 2009-122
 www.essex.org

All construction is to be completed in accordance with the Town of Essex Zoning Regulations and any/all federal or state regulations now in effect. You are required to post this permit in a conspicuous location on the property and it must remain posted throughout the construction period.
 Any interested person may appeal the decision of the Zoning Administrator to the Zoning Board of Adjustment within fifteen (15) days of the permit's date of issuance. Commencing construction within this fifteen (15) day appeal period is prohibited by law.
 Occupancy of the premises shall not take place until a Certificate of Occupancy is obtained.
 Approval is subject to accuracy of information provided by the applicant.

A Parcel Account Num. (Map-Parcel-Lot) 2-009-015-000
 (found in Town Assessor's Office)
 Property Address: 220 COLCHESTER ROAD
 Owner: MARCEL P. LECLAIR
 Owner Address: 220 Colchester Road, Essex Jct VT 05452
 Owner Phone: (work) 802-879-7578 (home) _____
 (cell) 802-238-2520 (Email) _____
 Contractors name: Same Phone: _____
 Cell: _____
 Estimated Construction Dates: Start: 9/20/09 Completion: / /
 Sq. Feet: 2400 Estimated Cost (labor & materials): \$31,000⁰⁰/₁₀₀

B Sewage Disposal (Please attach Sewer or Septic Application).
 Public Private Connection Fee \$ _____ Date Paid: / /
 Proposed New Bedrooms: _____ Existing Bedrooms _____

C Water (Please attach Water Service Application).
 Public Private Fee \$ NA Date Paid: / /

D Driveway (Please attach copy of approved Curbcut / Utility Application).
 Date of approval / /

E Stormwater
 Project disturbs an area greater than or equal to 1 acre – Erosion Control Permit Required. Attach completed permit application.
 Project creates new or expands existing impervious surface greater than or equal to 1/2 acre – Erosion Control Permit and Stormwater Management Permit required. Attach completed permit application.

F Diagram – Show a sketch of project on reverse of this application with property lines, building, and setbacks or attach separate sheet. (Instruction sheet available upon request.)
To be constructed pursuant to Planning Commission approval # 2008-15

G Signature of Owner Marcel Leclair

G

Check box(es) which describe proposed use or construction (circle choice in parenthesis).
 N = New A = Addition R = Remodel


<i>Residential:</i>	N	A	R
Single Family	<input type="checkbox"/>	<input type="checkbox"/>	<input type="checkbox"/>
Two-family (duplex)(other)	<input type="checkbox"/>	<input type="checkbox"/>	<input type="checkbox"/>
Multi-family	<input type="checkbox"/>	<input type="checkbox"/>	<input type="checkbox"/>
Condominium / Townhouse	<input type="checkbox"/>	<input type="checkbox"/>	<input type="checkbox"/>
Mobile home	<input type="checkbox"/>	<input type="checkbox"/>	<input type="checkbox"/>
<i>Inclusions or Additions:</i>			
Garage (attached) (detached)	<input type="checkbox"/>	<input type="checkbox"/>	<input type="checkbox"/>
Porch (enclosed) (open)	<input type="checkbox"/>	<input type="checkbox"/>	<input type="checkbox"/>
Deck	<input type="checkbox"/>	<input type="checkbox"/>	<input type="checkbox"/>
Pool (in) (above) ground	<input type="checkbox"/>	<input type="checkbox"/>	<input type="checkbox"/>
Shed	<input type="checkbox"/>	<input type="checkbox"/>	<input type="checkbox"/>
Barn (residential) (agriculture)	<input type="checkbox"/>	<input type="checkbox"/>	<input type="checkbox"/>
<i>Non-residential:</i>			
Commercial / Industrial	<input checked="" type="checkbox"/>	<input type="checkbox"/>	<input type="checkbox"/>
<i>Stormwater:</i>			
Stormwater	<input type="checkbox"/>	<input type="checkbox"/>	<input type="checkbox"/>
Erosion Control	<input type="checkbox"/>	<input type="checkbox"/>	<input type="checkbox"/>
<i>Other:</i>			
Change in use	<input type="checkbox"/>	<input type="checkbox"/>	<input type="checkbox"/>
Miscellaneous	<input type="checkbox"/>	<input type="checkbox"/>	<input type="checkbox"/>
Renewal	<input type="checkbox"/>	<input type="checkbox"/>	<input type="checkbox"/>

Office Use Only

Fees:	Type	Amount	Date Pd
	Permit	\$ <u>100.00</u>	<u>09/22/09</u>
	School	\$ _____	<u> / / </u>
	Recreation	\$ _____	<u> / / </u>
	Recording	\$ <u>20.00</u>	<u>09/22/09</u>
<u>CO</u>	Other	\$ <u>75.00</u>	<u>9/22/09</u>

Building Permit
 Approved Rejected Date 9/22/09
 Issued to: Marcel P. Leclair
 Zoning Administrator: Sharon L. Kelley
 Notes: _____

 C.O. Required Yes No

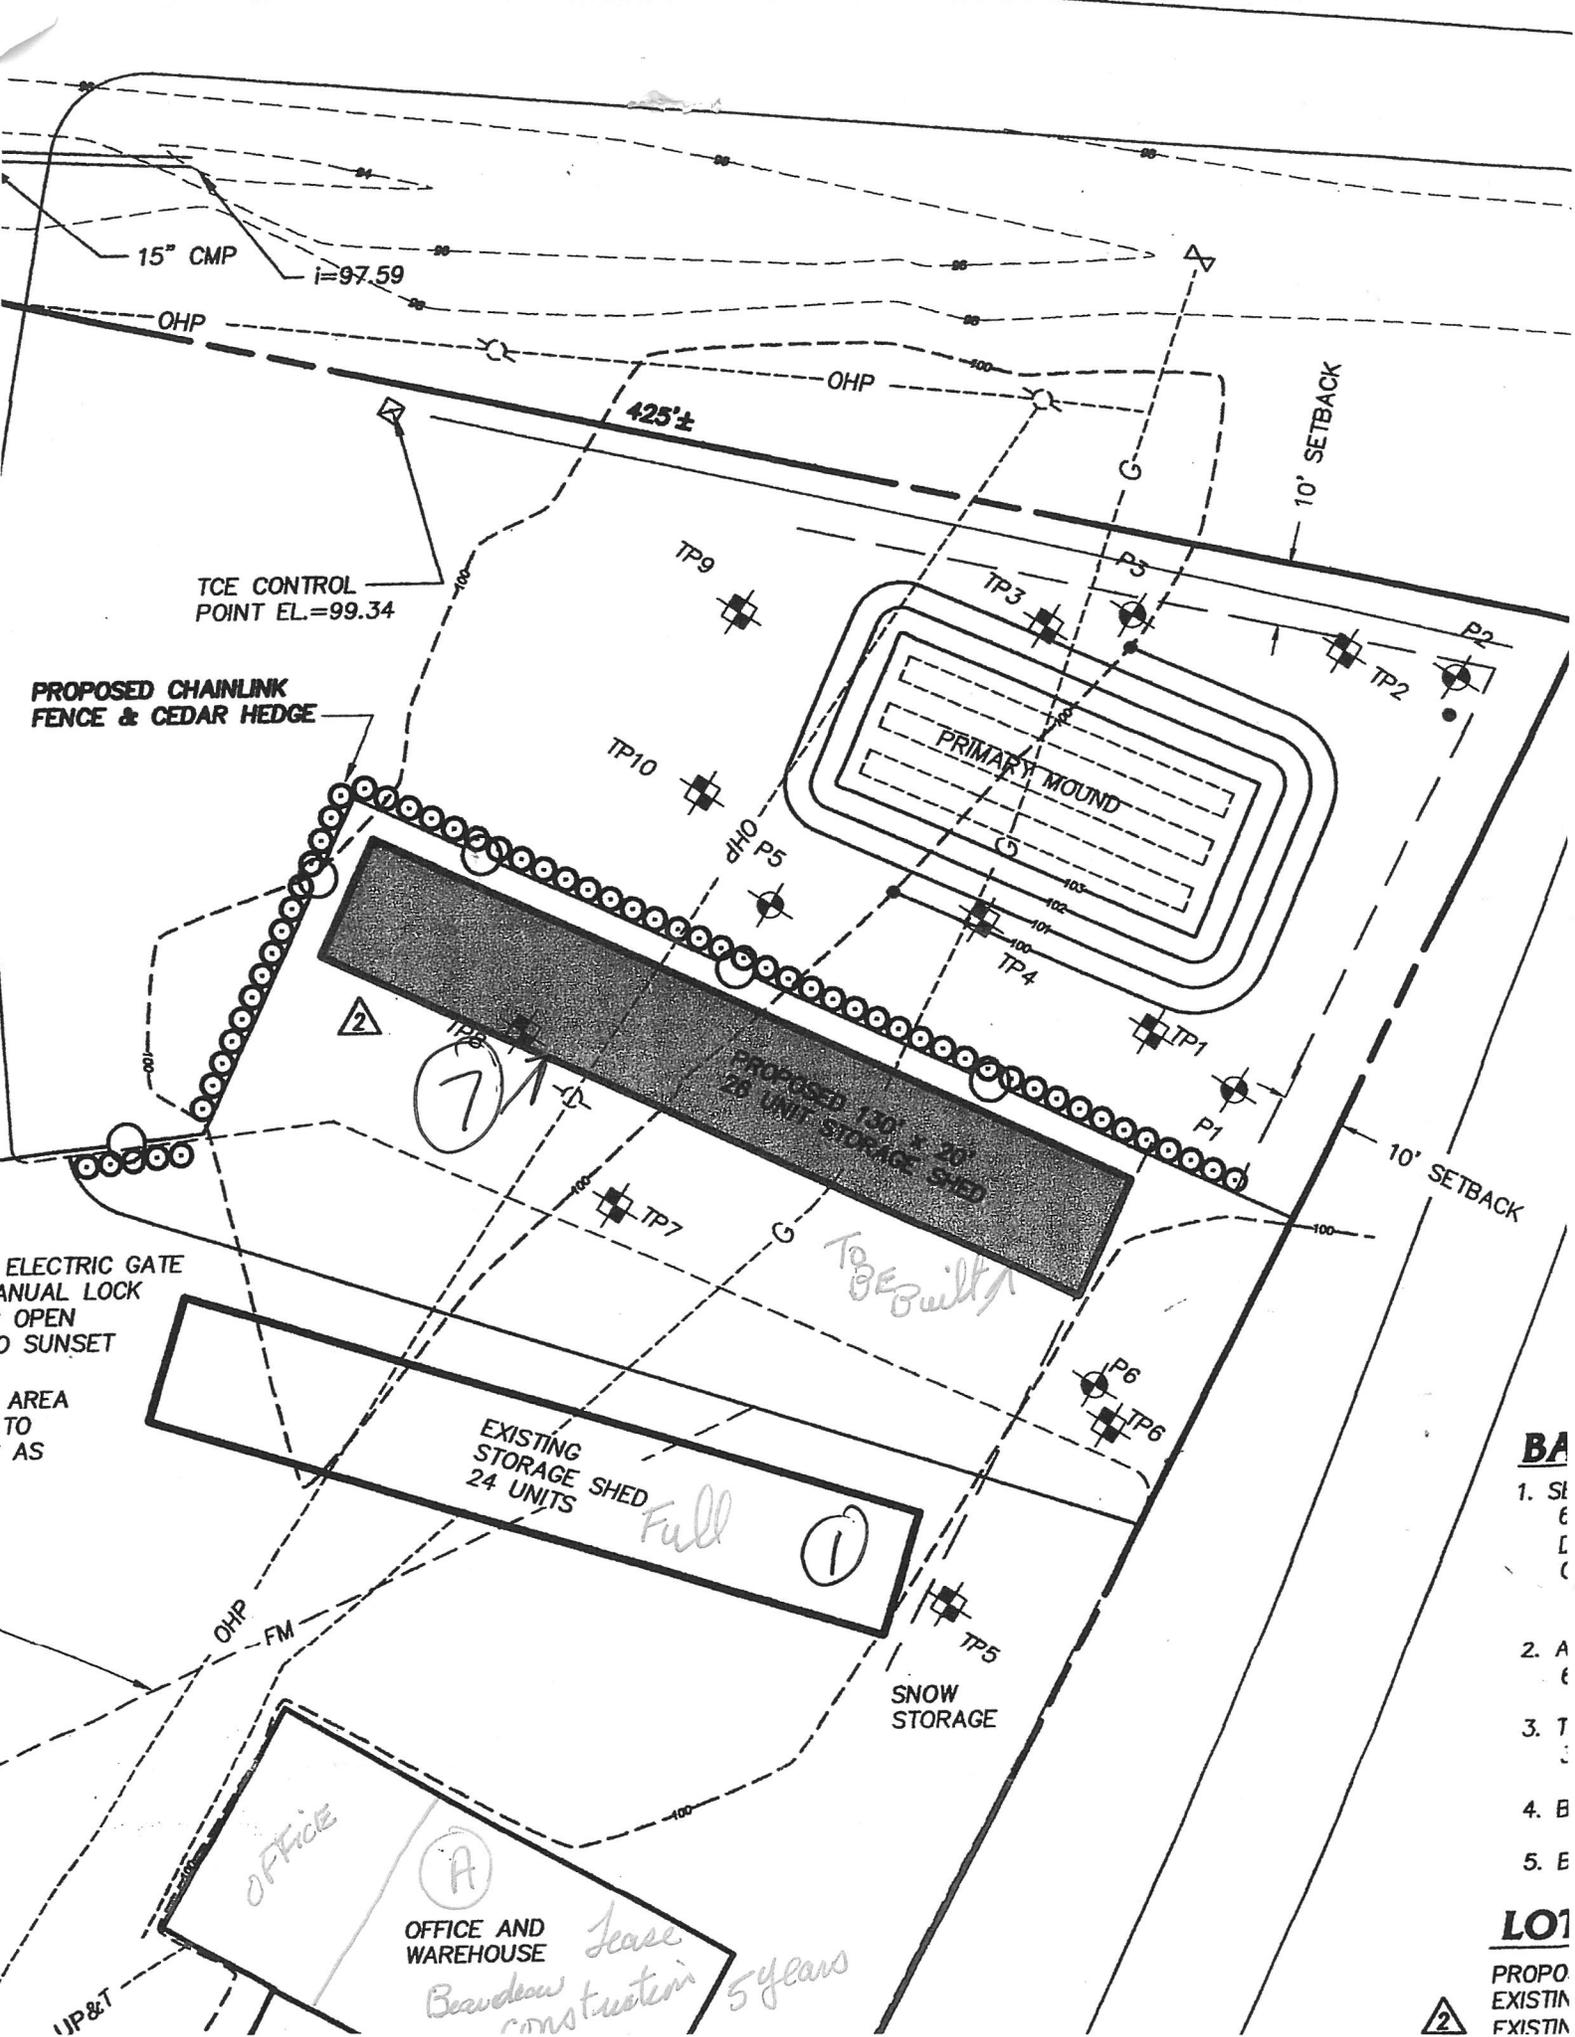

- BA**
1. SE
 - 6
 - L
 - C
2. A
- 6
3. T
4. B
5. E
- LO1**
- PROPO. EXISTIN
- EXISTIN

