

Appeal Period Expires 11/20/09
 Zoning District R2

Town of Essex, Vermont
Application for Zoning Permit
 www.essex.org

Application Date 1/1
 Permit Number 2009-155

All construction is to be completed in accordance with the Town of Essex Zoning Regulations and any/all federal or state regulations now in effect. You are required to post this permit in a conspicuous location on the property and it must remain posted throughout the construction period.

Any interested person may appeal the decision of the Zoning Administrator to the Zoning Board of Adjustment within fifteen (15) days of the permit's date of issuance. Commencing construction within this fifteen (15) day appeal period is prohibited by law.

Occupancy of the premises shall not take place until a Certificate of Occupancy is obtained.

Approval is subject to accuracy of information provided by the applicant.

A Parcel Account Numb. (Map-Parcel-Lot) 2- 098-001-094
 (found in Town Assessor's Office)
 Property Address : 11 BLUESTEM ROAD
 Owner: J.J. PAUL GAGNE
 Owner Address: 11 BLUESTEM RD, ESSEX VT 05452
 Owner Phone: (work) 769-2694 (home) 878-7335
 (cell) 598-4360 (Email) GAGNEVT@COMCAST
 Contractors name: JOSE FERNANDEZ Phone: 879-9494
 Cell: 802-324-6484
 Estimated Construction Dates: Start: 11/21/09 Completion: 12/15/09
 Sq. Feet: _____ Estimated Cost (labor & materials): \$12,000

B Sewage Disposal (Please attach Sewer or Septic Application).
 Public Private Connection Fee \$ _____ Date Paid: 1/1
 Proposed New Bedrooms: _____ Existing Bedrooms _____

C Water (Please attach Water Service Application).
 Public Private Fee \$ _____ Date Paid: 1/1

D Driveway (Please attach copy of approved Curbcut / Utility Application).
 Date of approval 1/1

E Stormwater
 Project disturbs an area greater than or equal to 1 acre – Erosion Control Permit Required. Attach completed permit application.
 Project creates new or expands existing impervious surface greater than or equal to 1/2 acre – Erosion Control Permit and Stormwater Management Permit required. Attach completed permit application.

F Diagram – Show a sketch of project on reverse of this application with property lines, building, and setbacks or attach separate sheet. (Instruction sheet available upon request.)
over

G Signature of Owner J.J. Paul Gagne

G
 Check box(es) which describe proposed use or construction (circle choice in parenthesis).
 N = New A = Addition R = Remodel

Residential:	N	A	R
Single Family <u>front porch</u>	<input type="checkbox"/>	<input type="checkbox"/>	<input checked="" type="checkbox"/>
Two-family (duplex)(other)	<input type="checkbox"/>	<input type="checkbox"/>	<input type="checkbox"/>
Multi-family	<input type="checkbox"/>	<input type="checkbox"/>	<input type="checkbox"/>
Condominium / Townhouse	<input type="checkbox"/>	<input type="checkbox"/>	<input type="checkbox"/>
Mobile home	<input type="checkbox"/>	<input type="checkbox"/>	<input type="checkbox"/>
Inclusions or Additions:			
Garage (attached) (detached)	<input type="checkbox"/>	<input type="checkbox"/>	<input type="checkbox"/>
<u>Porch</u> (enclosed) (<u>open</u>)	<input type="checkbox"/>	<input type="checkbox"/>	<input type="checkbox"/>
Deck	<input type="checkbox"/>	<input type="checkbox"/>	<input type="checkbox"/>
Pool (in) (above) ground	<input type="checkbox"/>	<input type="checkbox"/>	<input type="checkbox"/>
Shed	<input type="checkbox"/>	<input type="checkbox"/>	<input type="checkbox"/>
Barn (residential) (agriculture)	<input type="checkbox"/>	<input type="checkbox"/>	<input type="checkbox"/>
Non-residential:			
Commercial / Industrial	<input type="checkbox"/>	<input type="checkbox"/>	<input type="checkbox"/>
Stormwater:			
Stormwater	<input type="checkbox"/>	<input type="checkbox"/>	<input type="checkbox"/>
Erosion Control	<input type="checkbox"/>	<input type="checkbox"/>	<input type="checkbox"/>
Other:			
Change in use	<input type="checkbox"/>	<input type="checkbox"/>	<input type="checkbox"/>
Miscellaneous	<input type="checkbox"/>	<input type="checkbox"/>	<input type="checkbox"/>
Renewal	<input type="checkbox"/>	<input type="checkbox"/>	<input type="checkbox"/>

Office Use Only


Fees:	Type	Amount	Date Pd
	Permit	\$ <u>30</u>	<u>11/05/09</u> SK
	School	\$ _____	<u>1/1</u>
	Recreation	\$ _____	<u>1/1</u>
	Recording	\$ <u>10.</u>	<u>11/15/09</u> SK
	Other	\$ _____	<u>1/1</u>

Building Permit
 Approved Rejected Date 11/15/09
 Issued to: J.J. Paul Gagne
 Zoning Administrator: Sharon Kelley
 Notes: _____

 C.O. Required Yes No

THIS PERMIT VALID FOR TWELVE (12) MONTHS FROM DATE OF ISSUE

(web) 01/25/06

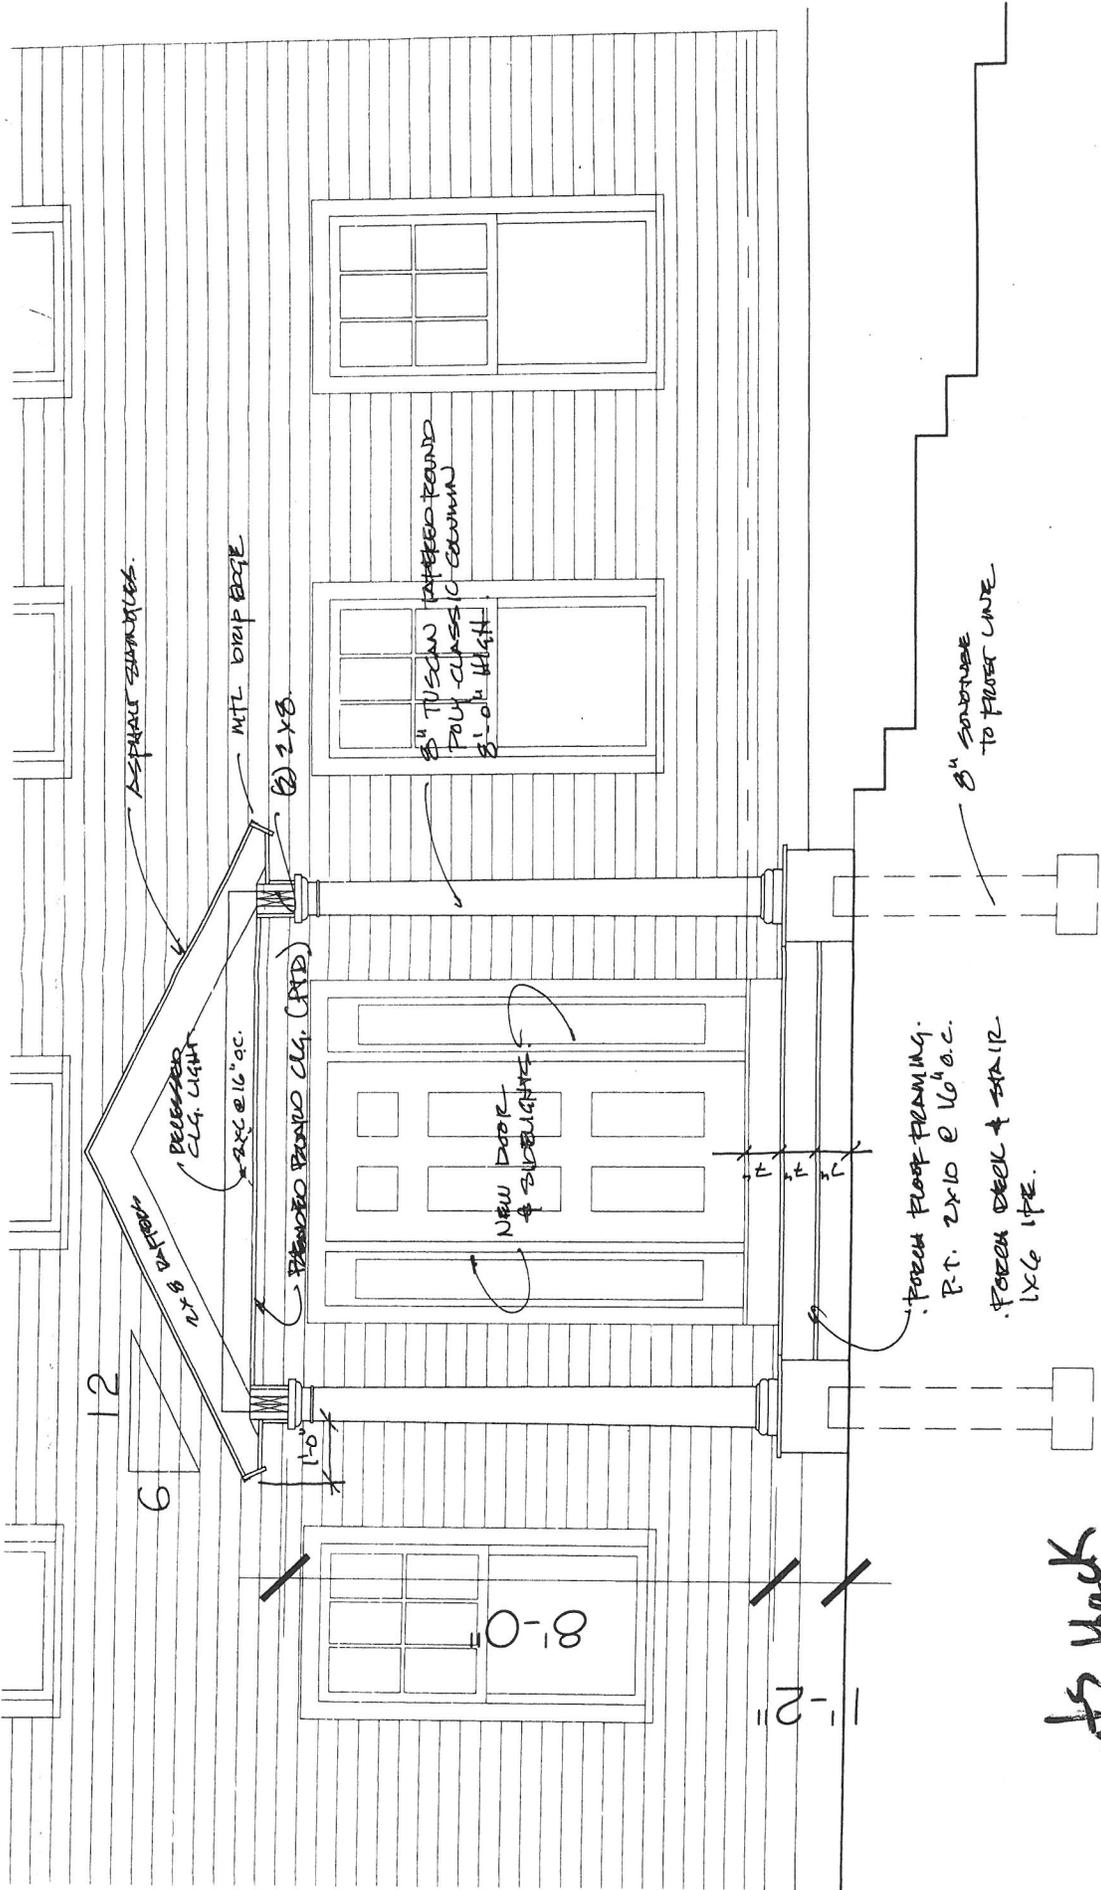

Carl Frenning Architecture
 110 Center Rd
 Essex Junction VT 05452

SECTION @ NEW FRONT PORCH

1/2" = 1'-0"

front not get back