

APPLICATION FOR SEWAGE SYSTEM PERMIT

2-5-84

The undersigned hereby applies for permission to make certain improvements as described below. All construction to be completed in accordance with the Health Regulations of the Town of Essex and the State of Vermont.

Street: Timberlane Drive No. Lot Size: Frontage N/A Ft.
Depth: N/A Ft. Lot No. N/A Owner: Pinewood Manor Inc
Area of Leach Field: 100 Sq.ft. Septic Tank Size: 1,000 Gallon
No. of Bedrooms: 3 Construction to be started: JAN., 19 84
Single: Duplex: Multiple Dwelling: Commercial: Industrial:
Other: Storage Health Officer's comments: This septic permit is for use by construction help in conjunction with storage bldg. An additional approval would be needed for a single family house. See Attached Plan.

Plot to scale: LOT, BUILDINGS(s), SEPTIC TANK, AND LEACH FIELD. ALSO SHOW ANY EXISTING WATERLINES, WELLS OR STREAMS. ATTACH PLOT PLAN TO THIS FORM.

PERCOLATION RATE: 1.5 min/in DEPTH OF LEDGE: BEYOND 8'
SOIL TYPE: SANDY DEPTH OF GROUND WATER TABLE: BEYOND 8'

I certify the above information to be true and correct and complies with all Town and State regulations governing subsurface disposal systems.

Pinewood Manor Inc. Essex Jct., VT. 05452
Signature of Owner Address of Owner
Robert A Marcotte, Pres.
Signature of Contractor Address of Contractor

Fee Paid \$250.00 Application: Rejected Approved X
Date Approved: 1-13, 19 84 Issued to: Pinewood Manor Inc.

HEALTH ORDER

Notice of penalty: Owner and/or Contractor is hereby ordered that all construction is to be completed and inspected in accordance with the Health Regulations of the Town of Essex, as duly adopted by the Essex Board of Health on November 27, 1972, as provided in Title 18, Chapter 11 of the Vermont Statutes Annotated, and any person who neglects or refuses to so comply shall be subject to a fine not more than \$500.00 as provided by said Chapter.

[Signature]
Health Officer or Assistant

Inspected and approved by the undersigned representative of the Essex Board of Health on , 19 .

Health Officer or Assistant

TELEPHONE NUMBER: WORK HOME

2-5-84

TOWN OF ESSEX

APPLICATION FOR CERTIFICATE OF OCCUPANCY

No. 25-84

_____ 19____

The undersigned herewith requests an inspection of the premises and the issuance of "Certificate of Occupancy" of premises, or portion thereof, for use or habitation.

This request is for use only of existing land or buildings.

This request is for new construction or rehabilitated or altered structure which was done under authority of building permit # 25-84

issued January 13 19 84 to Pinewood Manor, Inc.

Premises are at Timberlane Drive - lot G-1

Driveway location inspected and approved by Don Rich (Temporary Use)

Water service installation (if necessary) inspected and approved by _____

P. Stinchour - pd fee 1-11-84

Sanitary sewer connection or septic system inspected and approved

_____ 19____ by _____ (Signature)

- Construction was begun _____ 19____ and

- completed _____ 19____.

- Actual cost of construction \$ _____

Use of premises intended Storage shed for Pinewood Manor, Inc. this was built on grounds of Pinewood's acreage as no lot has been approved.

Land was conveyed by _____ and is recorded in

Vol. _____ page _____ Type of deed _____ of the Town of Essex Land Records by


_____ grantor to _____ grantee.

- Date _____ Applicant's Signature _____

Certificate of Occupancy is herewith (approved) (denied) and in the event of denial the reasons therefore are given in writing according to law, a copy of which is appended hereto.

Date _____

Zoning Administrator
Town of Essex, Vermont

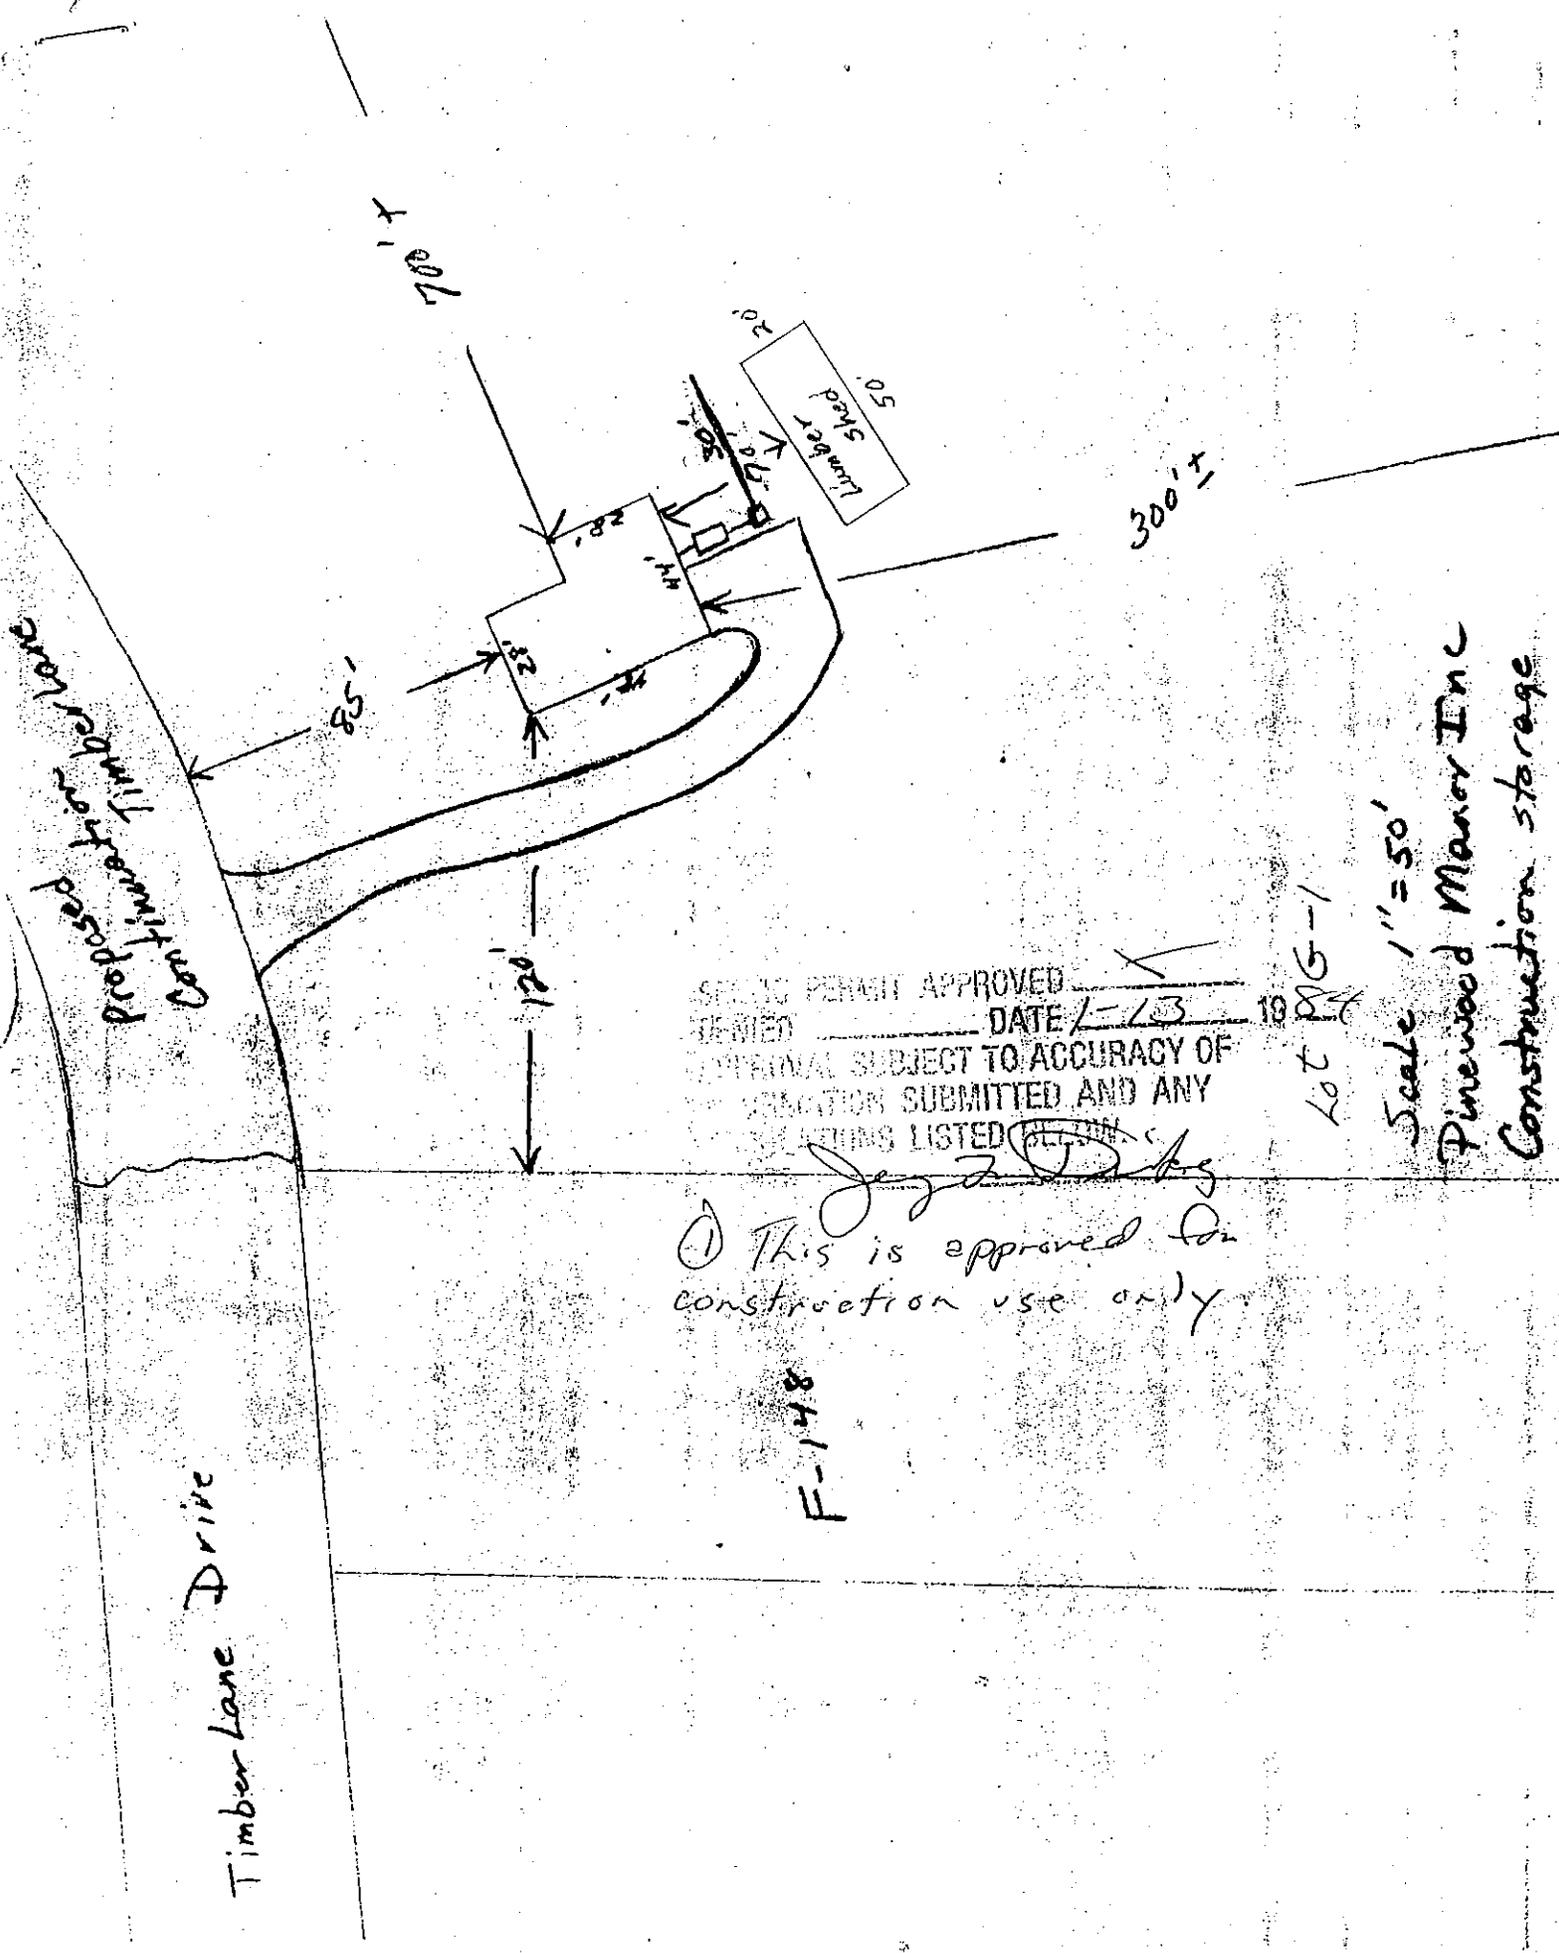

Proposed for Timber Storage

Timber Lane Drive

700'

85'

120'

Lumber Shed
50
20

300'

SPRING PERMIT APPROVED
 DENIED _____ DATE 1-13 19
 CONFIDENTIAL SUBJECT TO ACCURACY OF
 INFORMATION SUBMITTED AND ANY
 REGULATIONS LISTED

Lot 2 PG-1

Scale 1" = 50'
 Pinewood Manor Inc
 Construction storage

Jay D. Deary
 This is approved for
 construction use only

F-148