

Appeal Period Expires 11/25/08  
 Zoning District R2

Town of Essex, Vermont  
**Application for Zoning Permit**  
 www.essex.org

Application Date 11/09/08  
 Permit Number 2008-160

All construction is to be completed in accordance with the Town of Essex Zoning Regulations and any/all federal or state regulations now in effect. You are required to post this permit in a conspicuous location on the property and it must remain posted throughout the construction period.  
 Any interested person may appeal the decision of the Zoning Administrator to the Zoning Board of Adjustment within fifteen (15) days of the permit's date of issuance. Commencing construction within this fifteen (15) day appeal period is prohibited by law.  
 Occupancy of the premises shall not take place until a Certificate of Occupancy is obtained.  
 Approval is subject to accuracy of information provided by the applicant.

**A** Parcel Account Numb. (Map-Parcel-Lot) 2-024-016-000  
 (found in Town Assessor's Office)  
 Property Address: 13 VALLEYVIEW DR  
 Owner: DANIEL LIGUORI & JENNIFER A.  
 Owner Address: 13 VALLEYVIEW DR ESSEX  
 Owner Phone: (work) 769-6886 (home) 878-0027  
 (cell) \_\_\_\_\_ (Email) dliguori@excite.com  
 Contractors name: STEVE ROBERGE Phone: \_\_\_\_\_ Cell: \_\_\_\_\_  
 Estimated Construction Dates: Start: 11/25/08 Completion: 11/10/09  
 Sq. Feet: 288 Estimated Cost (labor & materials): \$18,500

**B** Sewage Disposal (Please attach Sewer or Septic Application).  
 Public  Private  Connection Fee \$ \_\_\_\_\_ Date Paid: N/A  
 Proposed New Bedrooms: \_\_\_\_\_ Existing Bedrooms: \_\_\_\_\_

**C** Water (Please attach Water Service Application).  
 Public  Private  Fee \$ \_\_\_\_\_ Date Paid: N/A

**D** Driveway (Please attach copy of approved Curbcut / Utility Application).  
 Date of approval 1/1 N/A

**E** Stormwater  
 Project disturbs an area greater than or equal to 1 acre – Erosion Control Permit Required. Attach completed permit application.  
 Project creates new or expands existing impervious surface greater than or equal to 1/2 acre – Erosion Control Permit and Stormwater Management Permit required. Attach completed permit application.

**F** Diagram – Show a sketch of project on reverse of this application with property lines, building, and setbacks or attach separate sheet. (Instruction sheet available upon request.)  
See attach  
converting existing deck to expansion & 3 season porch.

**G** Signature of Owner [Signature]

**G**

Check box(es) which describe proposed use or construction (circle choice in parenthesis).  
 N = New A = Addition R = Remodel

<b>Residential:</b>	N	A	R
Single Family	<input type="checkbox"/>	<input type="checkbox"/>	<input type="checkbox"/>
Two-family (duplex)(other)	<input type="checkbox"/>	<input type="checkbox"/>	<input type="checkbox"/>
Multi-family	<input type="checkbox"/>	<input type="checkbox"/>	<input type="checkbox"/>
Condominium / Townhouse	<input type="checkbox"/>	<input type="checkbox"/>	<input type="checkbox"/>
Mobile home	<input type="checkbox"/>	<input type="checkbox"/>	<input type="checkbox"/>
<b>Inclusions or Additions:</b>			
Garage (attached) (detached)	<input type="checkbox"/>	<input type="checkbox"/>	<input type="checkbox"/>
Porch ( <u>enclosed</u> ) (open) <u>3 season</u>	<input checked="" type="checkbox"/>	<input type="checkbox"/>	<input type="checkbox"/>
Deck	<input type="checkbox"/>	<input type="checkbox"/>	<input type="checkbox"/>
Pool (in) (above) ground	<input type="checkbox"/>	<input type="checkbox"/>	<input type="checkbox"/>
Shed	<input type="checkbox"/>	<input type="checkbox"/>	<input type="checkbox"/>
Barn (residential) (agriculture)	<input type="checkbox"/>	<input type="checkbox"/>	<input type="checkbox"/>
<b>Non-residential:</b>			
Commercial / Industrial	<input type="checkbox"/>	<input type="checkbox"/>	<input type="checkbox"/>
<b>Stormwater:</b>			
Stormwater	<input type="checkbox"/>	<input type="checkbox"/>	<input type="checkbox"/>
Erosion Control	<input type="checkbox"/>	<input type="checkbox"/>	<input type="checkbox"/>
<b>Other:</b>			
Change in use	<input type="checkbox"/>	<input type="checkbox"/>	<input type="checkbox"/>
Miscellaneous	<input type="checkbox"/>	<input type="checkbox"/>	<input type="checkbox"/>
Renewal	<input type="checkbox"/>	<input type="checkbox"/>	<input type="checkbox"/>

**Office Use Only**

Fees:	Type	Amount	Date Pd
	Permit	\$ <u>50</u>	<u>11/10/08</u>
	School	\$ _____	<u>1/1</u>
	Recreation	\$ _____	<u>1/1</u>
	Recording	\$ <u>800</u>	<u>11/10/08</u>
	Other	\$ _____	<u>1/1</u>

**Building Permit**

Approved  Rejected  Date 11/10/08  
 Issued to: LIGUORI DANIEL & JENNIFER A.  
 Zoning Administrator: Shuan L. Kelly  
 Notes: \_\_\_\_\_

C.O. Required Yes  No


**THIS PERMIT VALID FOR TWELVE (12) MONTHS FROM DATE OF ISSUE**

(web) 01/25/06

# SKETCH/AREA TABLE ADDENDUM

SUBJECT	Property Address		
	City	State	Zip
	Owner		
	Client		
	Appraiser Name		

120' +/- near

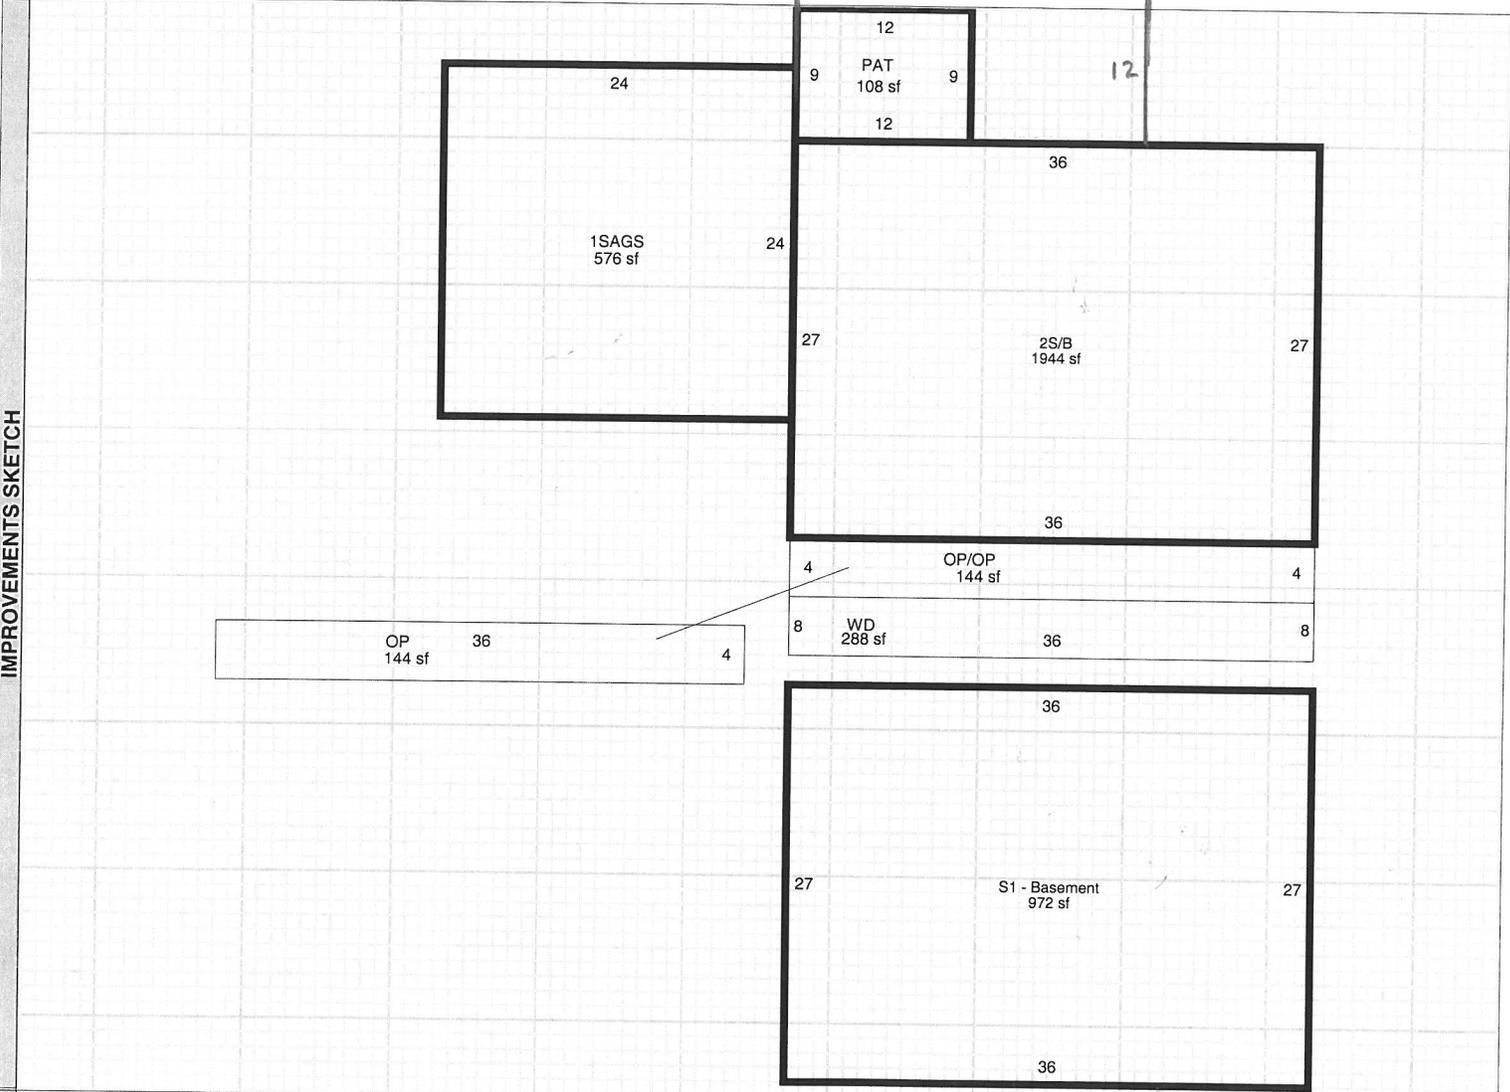

AREA CALCULATIONS	AREA CALCULATIONS SUMMARY						Comment Table 1		
	Code	Description	Factor	Net Size	Perimeter	Net Totals			
	1FL5	2S/B	2.00	1944	126	1944			
	1BS	S1 - Basement	1.00	972	126	972			
	P/P11	WD	1.00	288	88	288			
	P/P12	OP/OP	1.00	144	80	144			
	P/P13	OP	1.00	144	80	144			
	P/P14	PAT	1.00	108	42	108			
	GAR11	1SAGS	1.00	576	96	576			
	Net BUILDING Area (Rounded w/ Factors)						1944	Comment Table 2	
								Comment Table 3	