

SIGN APPLICATION-TOWN OF ESSEX

Date 12/08 APPLICATION FEE \$93.00 pd & PERMIT # 2008-165N
(includes recording fee) Appeal Period Expires 12-24-08
Zoning District B1

Address of Sign Location: 10 Susie Wilson Road MAP 46 PARCEL 10 LOT 2046010000
N/K/A 135 Sunderland Way
Business Name for Sign: Lowe's

Type of Sign: Free Standing 82 SF (size) Façade Main: 65 SF; Awnings: 63 SF & 44 SF (size)

Height (from ground level to top of free-standing sign): 20'

Applicant's Mailing Address: Lowe's Home Centers, Inc. ATTN: Joe Gambill (ECN6-9), 1605 Curtis Bridge - REEC Dock, Wilkesboro, NC 28697

Phone Number - Home: _____ Work: (336) 658-3546 Cell: (704) 999-9158 Fax: (336) 658-3257

Applicant(s) Signature: [Signature]
By David G. White, agent

INSTRUCTIONS FOR FILING APPLICATION:

All sign approval applications will be pursuant to the Town of Essex Sign Regulations contained within Section 25.10 of the Town of Essex Sign Regulations. A copy has been attached to this application form for your review and information. Approval or denial will be based upon a complete submittal of all the required information. In the case of denial of the application an explanation will be in writing.

INSTRUCTIONS FOR FREE STANDING SIGNS:

- a) Scaled lot plan indicating sign location;
- b) Diagram if sign with information according to the attached sample diagram.

INSTRUCTIONS FOR FAÇADE SIGNS:

- a) Plan of building façade and sign pursuant to the attached sample plan.

Note: The Zoning Administrator may require additional information to make a proper evaluation on a case by case basis.

On this 9th day of December, 2008, your application was:

These signs were approved by the Planning Commission at its Nov. 13, 2008 meeting approved denied.
See attachment for conditions of approval or reasons for denial.

TOWN OF ESSEX
By: Sharon L. Kelley
Zoning Administrator

ANY INTERESTED PERSON MAY APPEAL THE DECISION OF THE ZONING ADMINISTRATOR TO THE ZONING BOARD OF ADJUSTMENT WITHIN 15 DAYS OF PERMIT ISSUANCE. COMMENCING CONSTRUCTION WITHIN THIS 15 DAY APPEAL PERIOD IS PROHIBITED BY LAW.





LOWE'S @ Essex, VT

(1) Double face non-lighted sign fabricated of steel & extruded aluminum. Faces of aluminum.



Letters to be halo-lighted & fabricated of aluminum & finished in white acrylic urethane enamel. Halo lighting by white LEDs (GE) w/ power supplies inside cabinet. All wiring UL approved.

Sign mounted onto steel posts set in concrete foundation.

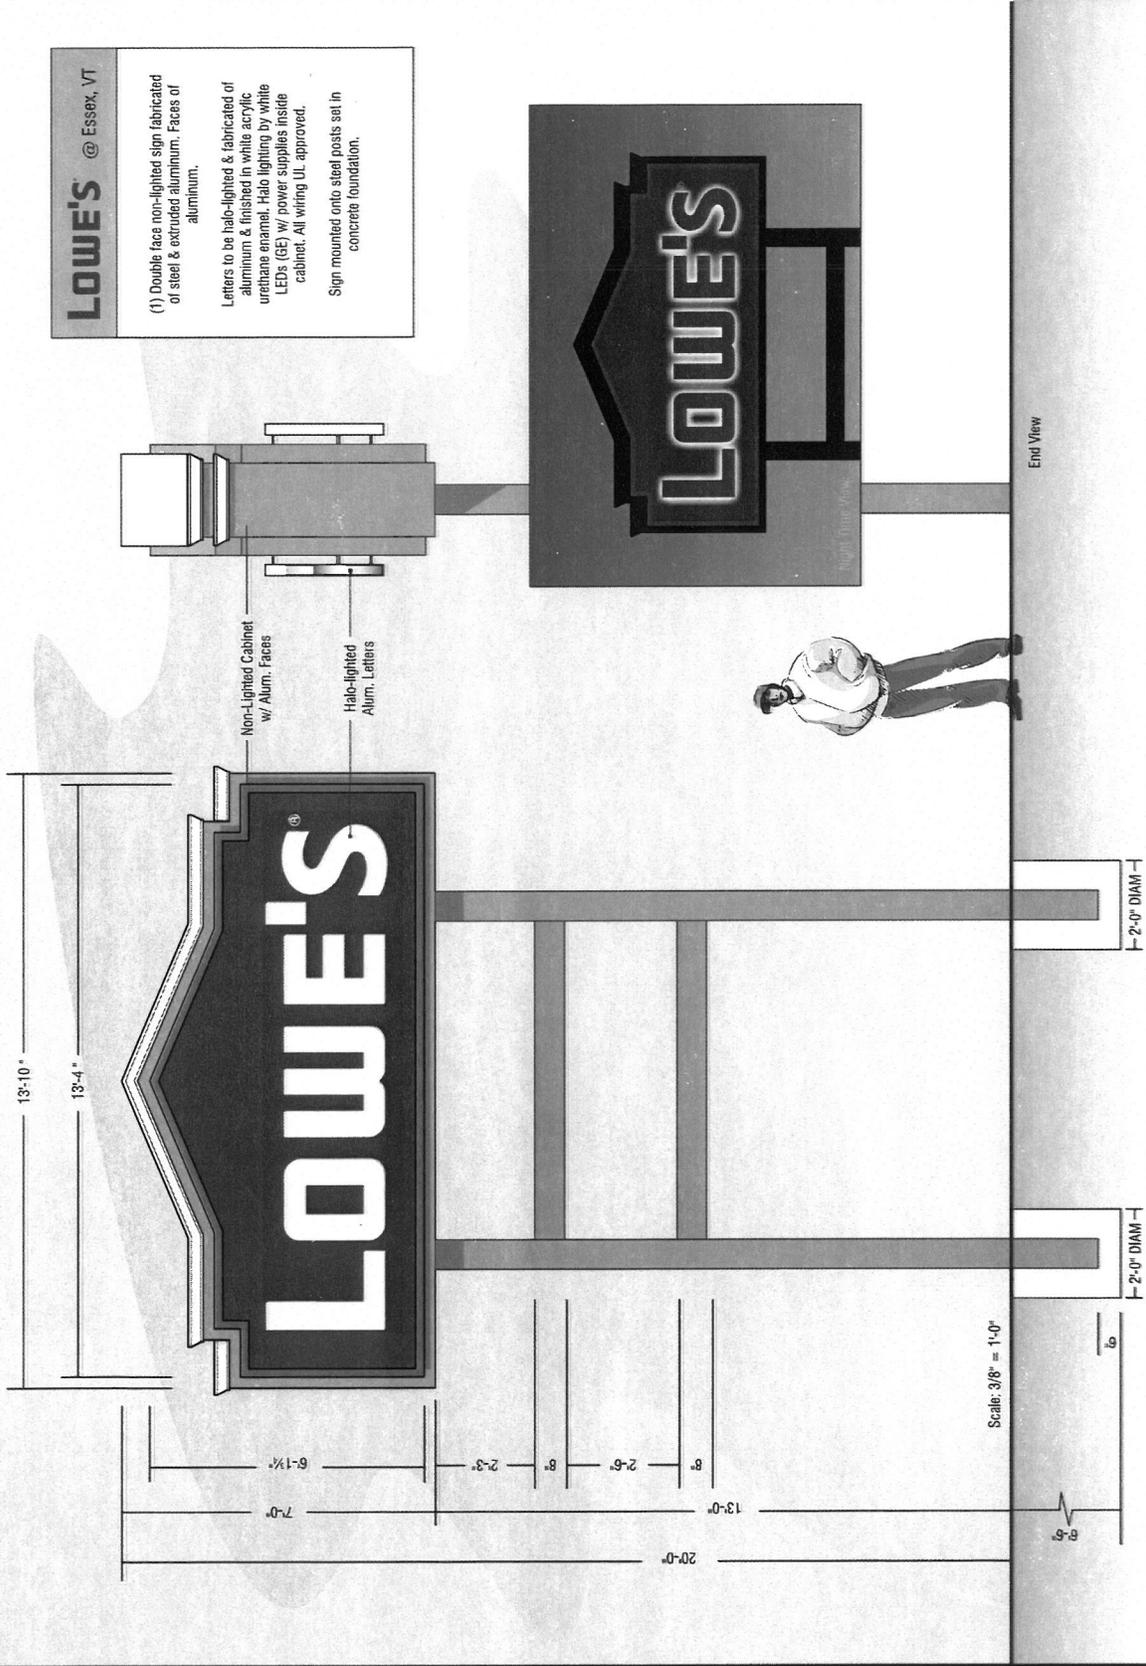

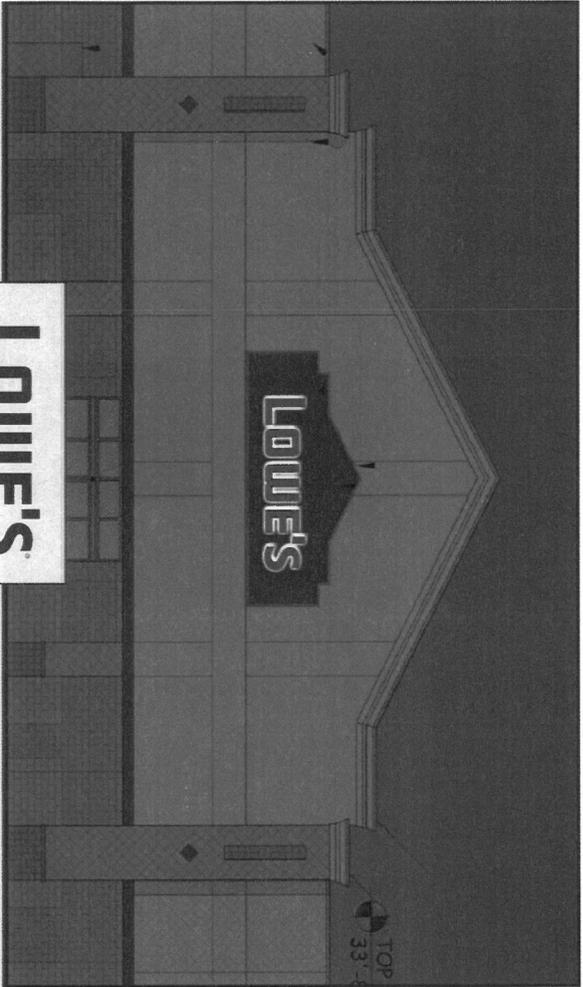

LOWE'S
@ Essex, VT

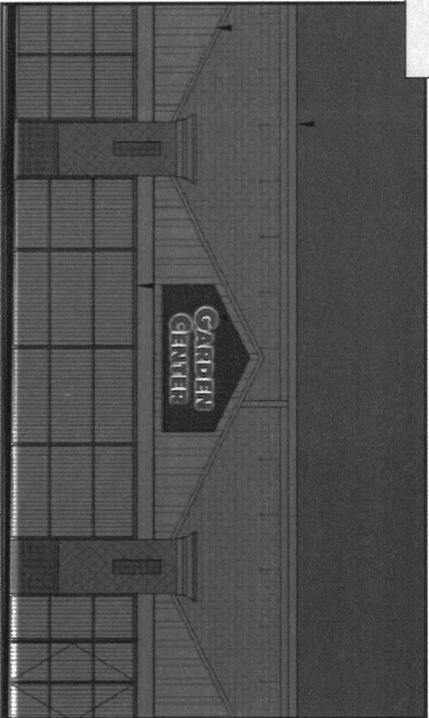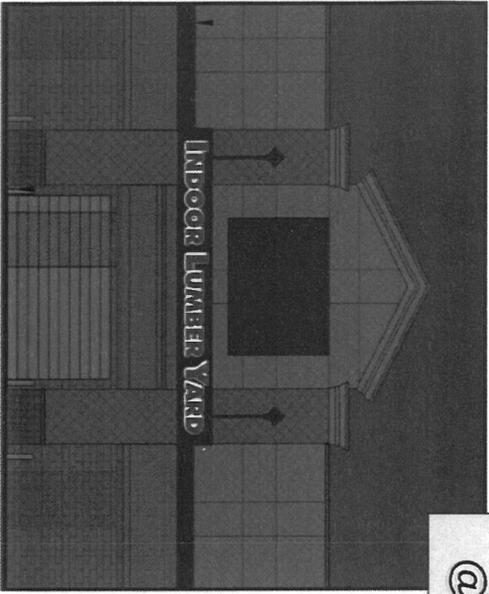

HARLAN LAWS CORPORATION
IDENTIFICATION SIGNS

304 Muldee Street
Durham, N.C. 27703
(919) 596-2124
FAX (919) 596-0421
harlanlaws.com

This design is the property of Harlan Laws Corporation and cannot be used or distributed without the approval of said company.

DRWG. # : JH0308
DATE : 21 Nov 08
REV. DATE :
LOCATION : VT
FILE : Essex, VT
SALES REP. :
DRAWN BY : Aubut
SCALE : 1/2" = 1'-0"
PAGE # : (4 OF 4)

Client:
LOWE'S

Approved by: _____
Date: _____



Harlan Laws Corporation has!
Ask about the energy efficient sign products depicted on this drawing.