

SIGN APPLICATION-TOWN OF ESSEX

Date 9-19-08

APPLICATION FEE \$93.00
(includes recording fee)

pdsk

PERMIT # 2008-138 N
Appeal Period Expires 10-4-08
Zoning District B-1

Address of Sign Location: 24 Pinecrest Dr. MAP 2 PARCEL 047 LOT 022
000

Business Name for Sign: Wise Buys

owner: Tanya Combs
Type of Sign: Free Standing 6'9"-3'0" (size) Facade 2'x7' (size)

Approved by Planning Commission on 10/14/08
Height (from ground level to top of free-standing sign) 7'6"

Applicant's Mailing Address 26 Pinecrest Drive Essex Jct VT 05452

Phone Number - Home: 878-7887 Work: _____ Cell: _____ Fax: _____

Applicant(s) Signature Tanya Combs

INSTRUCTIONS FOR FILING APPLICATION:

All sign approval applications will be pursuant to the Town of Essex Sign Regulations contained within Section 25.10 of the Town of Essex Sign Regulations. A copy has been attached to this application form for your review and information. Approval or denial will be based upon a complete submittal of all the required information. In the case of denial of the application an explanation will be in writing.

INSTRUCTIONS FOR FREE STANDING SIGNS:

- a) Scaled lot plan indicating sign location;
- b) Diagram of sign with information according to the attached sample diagram.

INSTRUCTIONS FOR FACADE SIGNS:

- a) Plan of building facade and sign pursuant to the attached sample plan.


Note: The Zoning Administrator may require additional information to make a proper evaluation on a case by case basis.

On this 19th day of September, 2008, your application was:
_____ approved _____ denied.

See attachment for conditions of approval or reasons for denial.

TOWN OF ESSEX
By: Sharon J. Kelley
Zoning Administrator

ANY INTERESTED PERSON MAY APPEAL THE DECISION OF THE ZONING ADMINISTRATOR TO THE ZONING BOARD OF ADJUSTMENT WITHIN 15 DAYS OF PERMIT ISSUANCE. COMMENCING CONSTRUCTION WITHIN THIS 15 DAY APPEAL PERIOD IS PROHIBITED BY LAW.

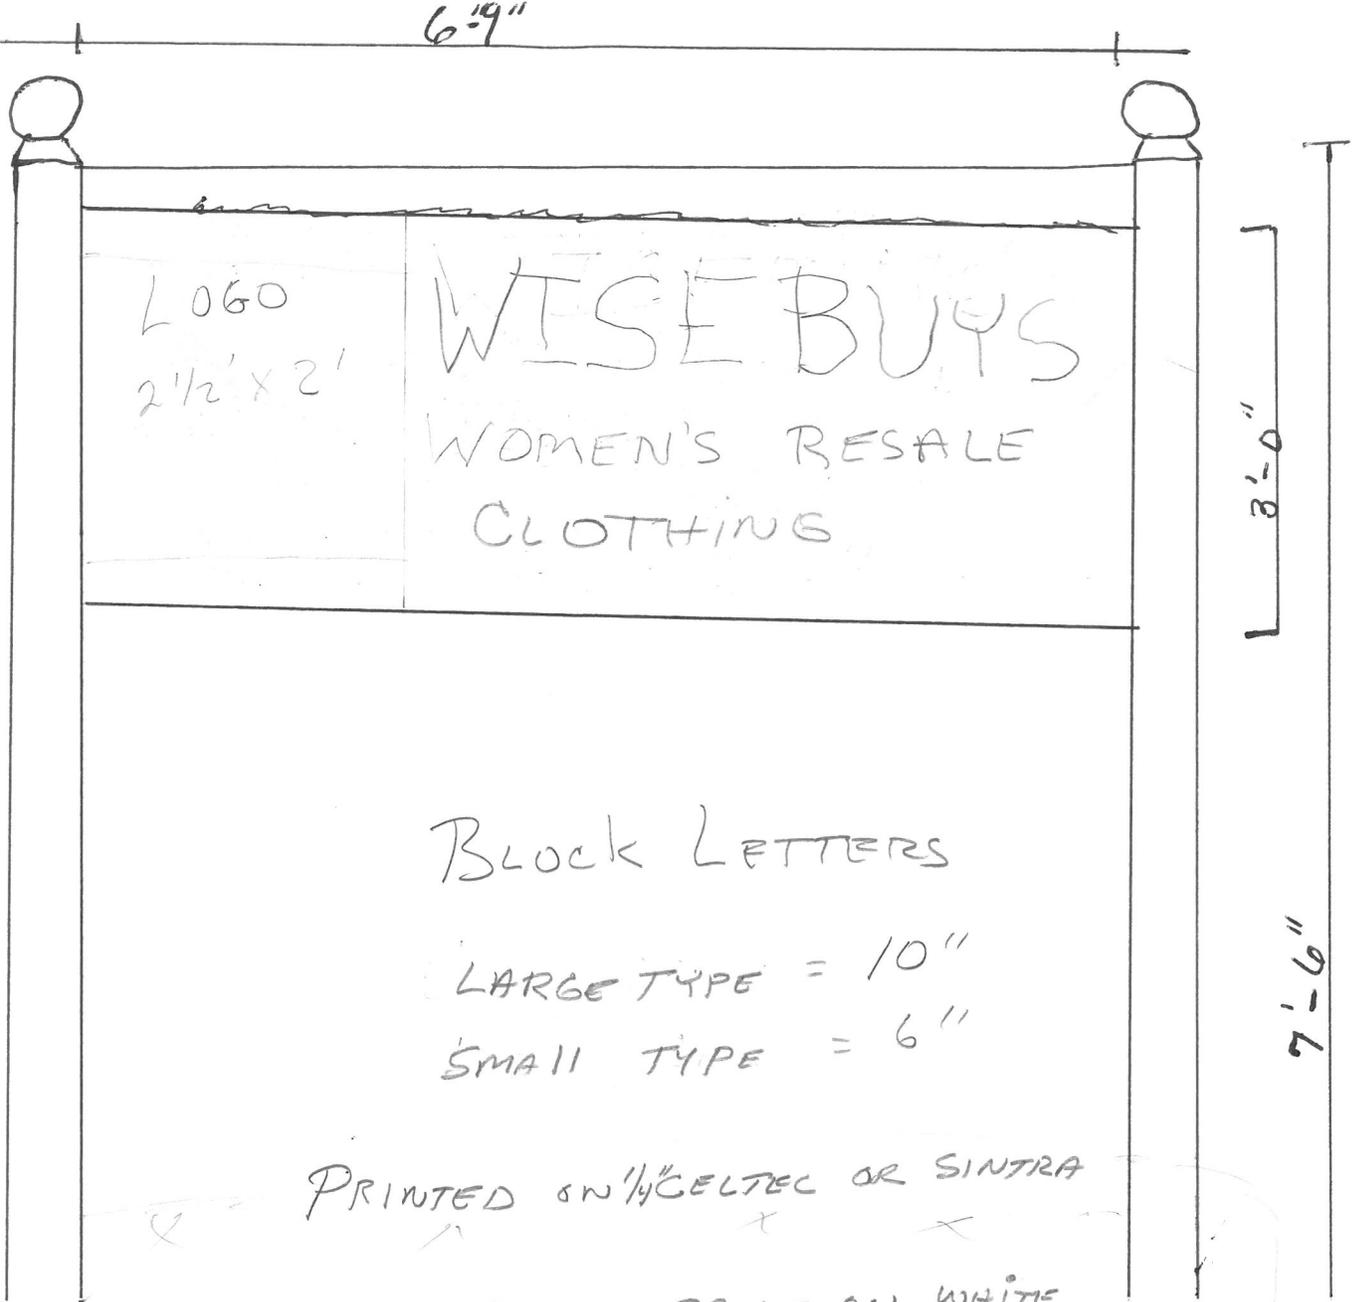

LOGO
2 1/2' x 2'

WISE BUYS
WOMEN'S RESALE
CLOTHING

BLOCK LETTERS

LARGE TYPE = 10"

SMALL TYPE = 6"

PRINTED ON 1/4" CELTEC OR SINTRA

COLOR BLACK PRINT ON WHITE


4x4 PRESSURE TREATED POSTS COVERED
WITH WHITE PLASTIC

14 BAYBERRY PLANTS AROUND BASE

FREE STANDING

FACE

7'

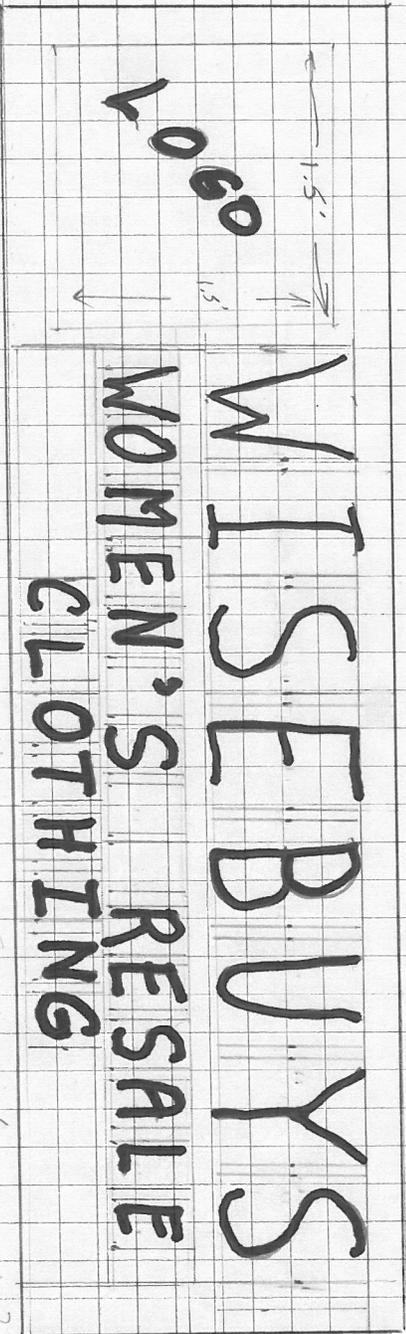

2'

LANGE TYPE = .8'

SMALL TYPE = .4'

BLOCK LETTERS

BLACK LETTERS

AND LOGO ON

WHITE

Printed on 1/4"

CELTEC OR SIMTRA

FRAME

TRINIA COMBS DBA WISSEBUYS


24 PINECREST DRIVE

ESSEX, VT 05452

9/11/2008

078.2882

FACADE

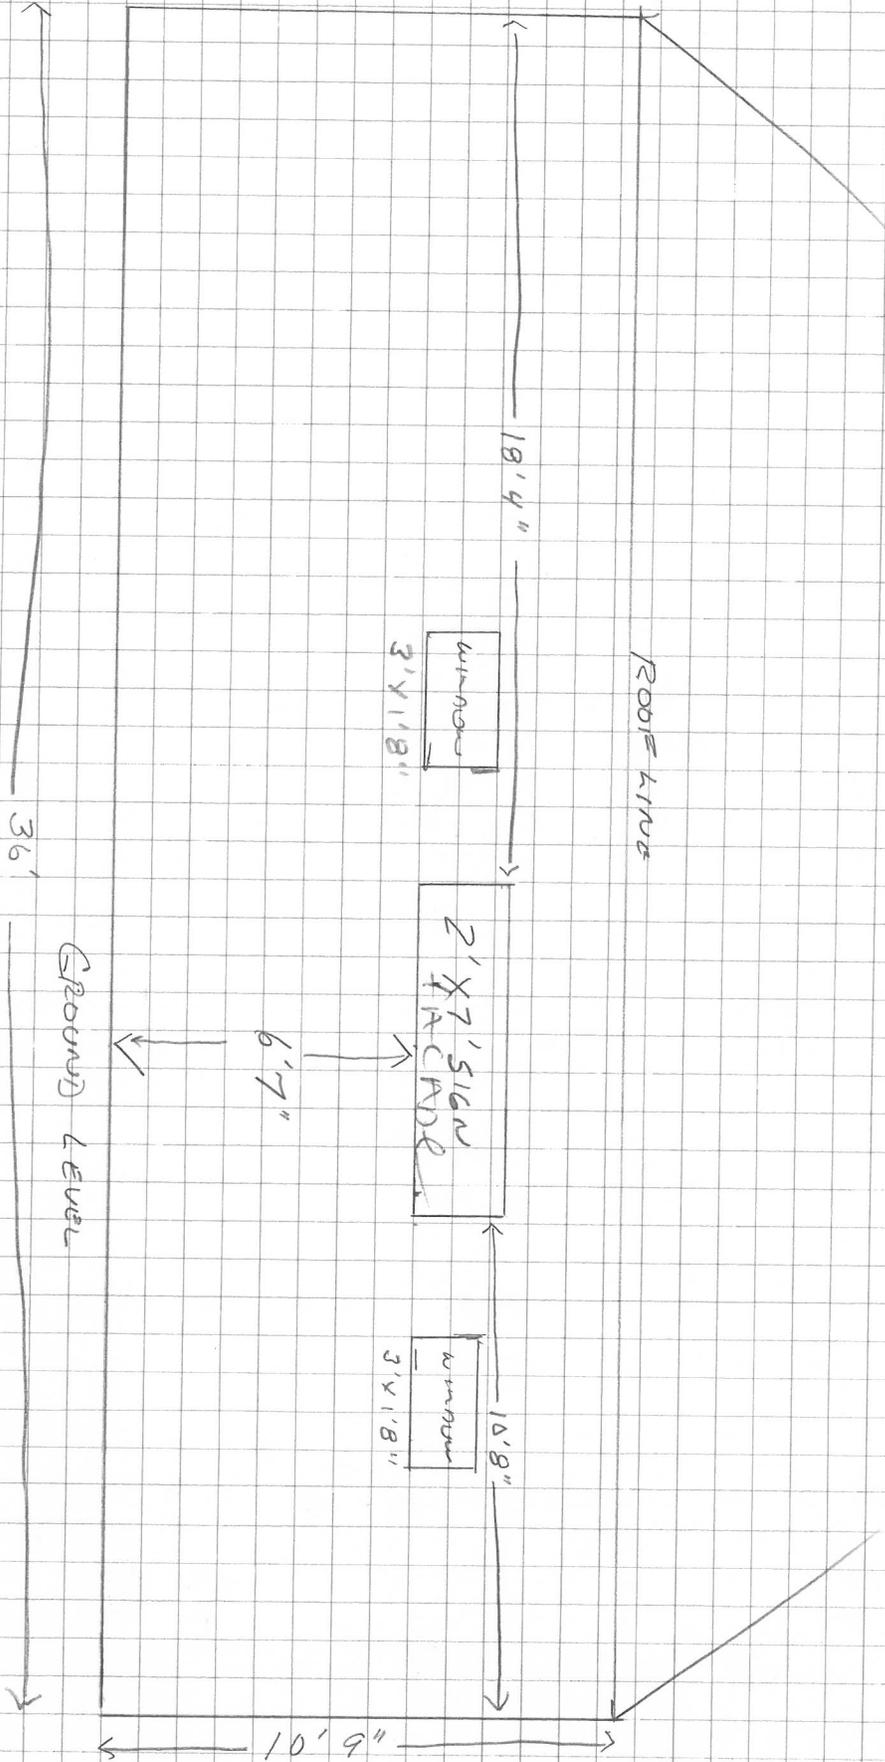

1" = 4'

Tanya Combs
DBA Wise Guys
24 Pinecrest Dr
Essex Wt
858-2887

Pinecrest Drive



WiseBeeps logo

Tanya Combs
878-7887