

Appeal Period Expires 4/24/25
 Zoning District R1/SRPO

Town of Essex, Vermont
Application for Zoning Permit
 (Building Permit)

Application Date / /
 Permit Number 2025-42

- Contact State Permit Specialist Jeff McMahon (477-2241) to check for state permitting and/or setbacks.
- Post permit card visible to the road immediately as Permit is appealable within 15 days of issuance.
- Call the Zoning Administrator at 878-1343 to schedule a Certificate of Occupancy inspection if indicated below as required.
- Call the Assessor at 878-1345 to schedule a re-assessment upon completion of work.
- Provide a diagram showing proposal and any easements, well or septic locations, etc.

SIGN HERE: [Signature]

A Parcel Account Num. (Map-Parcel-Lot) 2-010-071-103
 Property Address: 48 Colonel Page Rd
 Owner: Alan D French JR
 Owner Address: 61 Pearl St. Essex Jct
 Owner Phone: (work) 16072796865 (Cell) _____
 (Email) Adf@equitasls.com
 Tenants name: Equitas Phone: _____
 (or contractor) _____ Cell: _____
 Estimated Construction Dates: Start: 4/24/25 Completion: 4/26
 Sq. Feet: 16,000 Estimated Cost (labor & materials): \$1,000,000

B Sewage Disposal (Please attach Sewer and/or State Septic Approval).
 Public Septic Connection Fee \$ _____ Date Paid: / /
 Proposed New Bedrooms: 4 Existing Bedrooms _____

C Water (Please attach Water Service Application if applicable).
 Public Well Fee \$ 2,180 Date Paid: 4/8/25

D Driveway (Please attach copy of approved Curbcut / Utility Application).
 Date of approval: / /

E Stormwater
 Project disturbs an area greater than or equal to 1 acre – Erosion Control Permit Required. Attach completed permit application.
 Project creates new or expands existing impervious surface greater than or equal to 1/2 acre – Erosion Control Permit and Stormwater Management Permit required. Attach completed permit application.

F Diagram – Show a sketch of project on reverse of this application with property lines, building, and setbacks or attach separate sheet.

See other side.

Signature of Tenant and
 Signature of Owner [Signature]

G

Check box(es) which describe proposed use or construction (circle choice in parenthesis).

N = New A = Addition R = Remodel

Residential:	N	A	R
Single Family	<input checked="" type="checkbox"/>	<input type="checkbox"/>	<input type="checkbox"/>
Two-family (duplex)(other)	<input type="checkbox"/>	<input type="checkbox"/>	<input type="checkbox"/>
Multi-family	<input type="checkbox"/>	<input type="checkbox"/>	<input type="checkbox"/>
Condominium / Townhouse	<input type="checkbox"/>	<input type="checkbox"/>	<input type="checkbox"/>
Mobile home	<input type="checkbox"/>	<input type="checkbox"/>	<input type="checkbox"/>
Inclusions or Additions:			
Garage (attached) (detached)	<input type="checkbox"/>	<input type="checkbox"/>	<input type="checkbox"/>
Porch (enclosed) (open)	<input type="checkbox"/>	<input type="checkbox"/>	<input type="checkbox"/>
Deck	<input type="checkbox"/>	<input type="checkbox"/>	<input type="checkbox"/>
Pool (in) (above) ground	<input type="checkbox"/>	<input type="checkbox"/>	<input type="checkbox"/>
Shed	<input type="checkbox"/>	<input type="checkbox"/>	<input type="checkbox"/>
Barn (residential) (agriculture)	<input type="checkbox"/>	<input type="checkbox"/>	<input type="checkbox"/>
Non-residential:			
Commercial / Industrial	<input type="checkbox"/>	<input type="checkbox"/>	<input type="checkbox"/>
Stormwater:			
Stormwater	<input type="checkbox"/>	<input type="checkbox"/>	<input type="checkbox"/>
Erosion Control	<input type="checkbox"/>	<input type="checkbox"/>	<input type="checkbox"/>
Other:			
Change in use	<input type="checkbox"/>	<input type="checkbox"/>	<input type="checkbox"/>
Miscellaneous	<input type="checkbox"/>	<input type="checkbox"/>	<input type="checkbox"/>
Renewal	<input type="checkbox"/>	<input type="checkbox"/>	<input type="checkbox"/>

Office Use Only

Fees:	Type	Amount	Date Pd
Permit		\$ <u>2,700</u>	<u>4/8/25</u>
Recreation		\$ <u>628</u>	<u>4/8/25</u>
Recording		\$ <u>30</u>	<u>4/8/25</u>
Certificate of Occ		\$ <u>100</u>	<u>4/8/25</u>
Other	<u>Water</u>	\$ <u>2180</u>	<u>4/8/25</u>

Building Permit
 Approved Rejected Date 4/9/25
 Issued to: Alan D French Jr
 Zoning Administrator: Sharon Kelly
 Notes: _____

 C.O. Required (Certificate of Occupancy) Yes No

THIS PERMIT VALID FOR TWELVE (12) MONTHS FROM DATE OF ISSUE
RENEW FOR 1 YEAR (FREE) IF NOT EXPIRED



All construction shall be pursuant to
Planning Commission Conditions
(Approval # 2024-08) For 9-lot Conventional
Subdivision, issued on 8/23/2024

28# 2025-42

**TOWN OF ESSEX, VERMONT
APPLICATION FOR CURB CUT / UTILITY PERMIT**

Pursuant to Title 19 V.S.A. Section 43. Application for curb cut and Utility Installation in Town Right-of-Way

All applications for curb cuts and utility installations shall be submitted to the Director of Public Works / Town Engineer for review. Applicants shall submit the information requested on this form and any additional information requested by the Director of Public Works / Town Engineer for a clear understanding of this application. The permit is issued under authority of the Town Manager in accordance with Section 601 of the Town Charter and 24 V.S.A. paragraph 1236 (2).

Application No. _____ Date 1/3/27/25
Property Address: 48 Colonel Page
Owner Address: 61 Pearl Street
Owner Name: Alan D French Jr
Phone Number: (home) _____ (work) _____ (cell) 1607279665
Tax Map # 010 Tax Parcel 011 Tax Lot 103

Application is for: (check one)
A) New Curb Cut B) Utility Installation: Overhead Underground

Please use attached diagram to describe location and type of installation.

Comments by Director of Public Works / Town Engineer:
Culvert : Yes No Water Bar(s) : Yes No
Culvert Diameter: (18 inch minimum) _____ Total length of Culvert: (30 foot minimum) _____


*** FOR OFFICE USE ONLY ***

Signature of Owner: [Signature] Fee Paid \$ _____
Approved Rejected

Per Authority of the Town Manager by the
Director of Public Works / Town Engineer

1. Culvert must be HIGH DENSITY POLYETHYLENE (HDPE) PIPE
2. Culvert will be purchased by the Applicant
Culvert will be purchased and installed by the applicant. The Town of Essex Department of Public Works will inspect.
3. Note: A MINIMUM OF 24 HOURS NOTICE IS REQUIRED PRIOR TO COMMENCEMENT OF CONSTRUCTION. WITHIN 24 HOURS OF COMPLETION, THE APPLICANT IS REQUIRED TO NOTIFY THE DIRECTOR OF PUBLIC WORKS / TOWN ENGINEER FOR INSPECTION PURPOSES.

AD approved by
the PC # 2024-08
issued on 8-23-2024

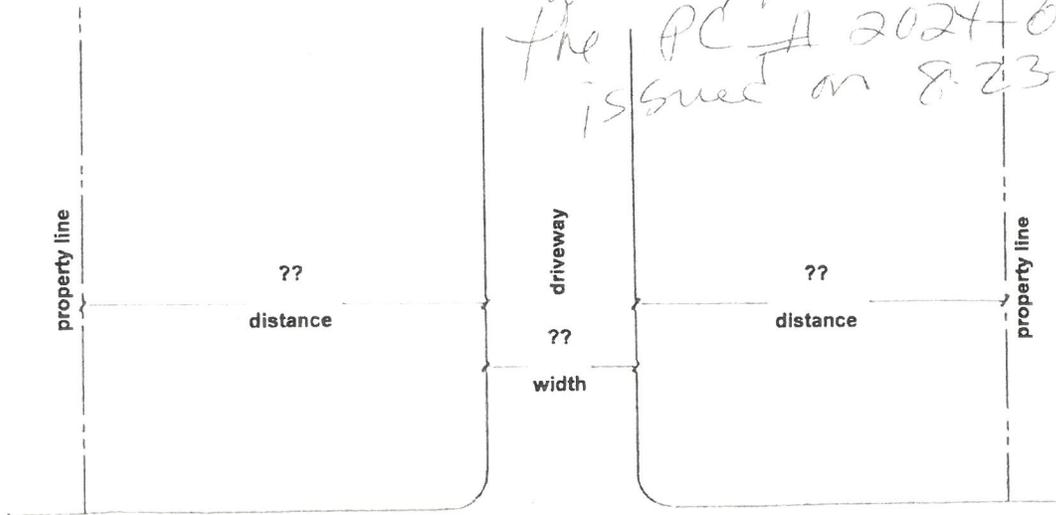


48 Col. Pq Rd
STREET NAME

Comments and / or special instructions from Director of Public Works / Town Engineer :

TO BE CONSTRUCTED AS PER APPROVED
SITE PLAN AND ATTACHED DETAILS A-9 & A-10

NOTE: A MINIMUM OF 24 HOURS IS REQUIRED PRIOR TO COMMENCEMENT OF CONSTRUCTION. WITHIN 24 HOURS OF COMPLETION, THE APPLICANT IS REQUIRED TO NOTIFY THE DIRECTOR OF PUBLIC WORKS / TOWN ENGINEER FOR INSPECTION PURPOSES.

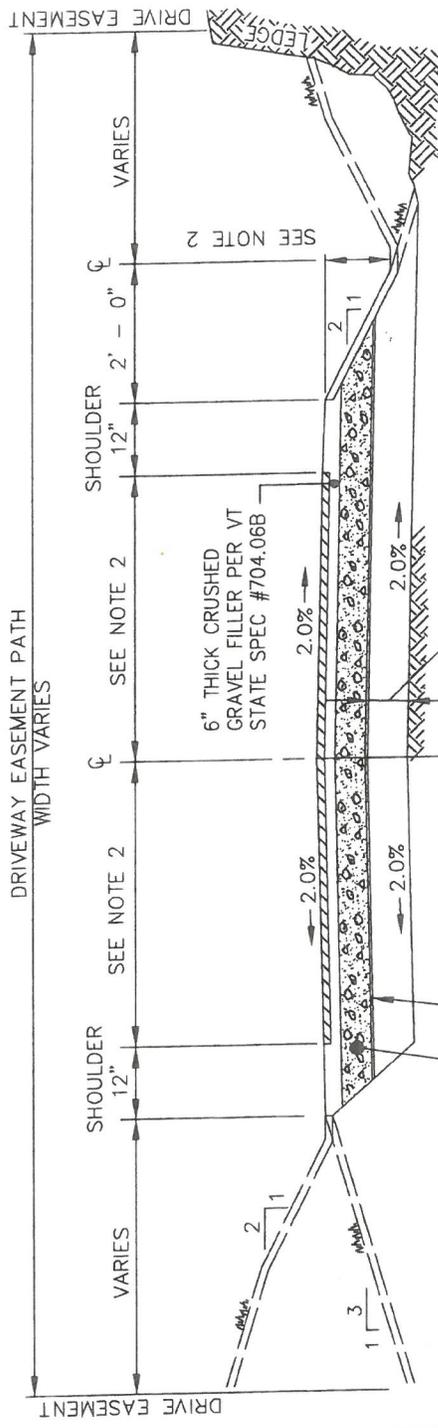

24" THICK GRAVEL AS PER VT STATE SPEC. #704.05A (FINE)

MIRAFI 500X FABRIC OR EQUAL UNDER GRAVEL BASE WITH A 18" MINIMUM OVERLAP AT ALL SEAMS

6" THICK CRUSHED GRAVEL FILLER PER VT STATE SPEC #704.06B

IF LEDGE IS ENCOUNTERED AT OR ABOVE SUBGRADE, IT SHALL BE FRACTURED A MINIMUM OF 12" BELOW SUBGRADE AND WITH THE TOP 2" TO 6" REPLACED WITH SHATTERED ROCK OR SAND SUBBASE.

NOTES:

1. THE TYPE A STANDARD DRIVEWAY SECTION IS TO BE USED FOR DRIVEWAYS SERVING ONE TO TWO DWELLINGS.
2. THE MINIMUM WIDTH OF A TYPE A DRIVE SHALL BE 10' AND THE MAXIMUM WIDTH SHALL BE 15'
3. INSTALL SURFACE DRAINAGE AS REQUIRED. REFER TO DETAIL 200.06 FOR SPECIFIC INFORMATION REGARDING DRAINAGE.
4. THE DRIVEWAY GRADES SHALL NOT EXCEED 3.0% WITHIN THE FIRST 20' OFF OF THE EDGE OF THE TRAVELED WAY. BEYOND THAT, THE MAXIMUM GRADE SHALL BE 14%.
5. DRIVEWAYS EXCEEDING 900' IN LENGTH SHALL INCLUDE PULL-OFFS FOR EMERGENCY VEHICLES. THE NUMBER AND PLACEMENT OF PULL-OFFS SHALL BE DETERMINED BY THE TOWN OF ESSEX.
6. ~~ALL CURB-CUT DRIVE APRONS SHALL BE PAVED. FOR DRIVES WITH SIDEWALKS WITHIN THE RIGHT-OF-WAY, THE PAVED APRON SHALL EXTEND 30' BACK FROM THE BACK EDGE OF THE SIDEWALK. FOR DRIVES WITH NO PEDESTRIAN FACILITY, THE APRON SHALL EXTEND 50' FROM THE EDGE OF THE TRAVELED WAY.~~

DCG

TOWN OF ESSEX
PUBLIC WORKS
61 MAIN STREET
ESSEX JCT., VT
05452
P: 802 878-1344
F: 802 878-1355
E: www.essex.org

TOWN OF ESSEX, VERMONT
STANDARD SPECIFICATIONS FOR CONSTRUCTION

DRIVEWAY (TYPE A)

Detail No:	100.10
Scale:	NOT TO SCALE
Date:	JAN. 2017

A-10

28# 2025-42

Town of Essex Application for Water Service

Revised Dec 2022

The undersigned, being the owner / owner's agent of the property located at:

Street Address: 48 Colonel Page Development: _____

Tax Map # 010 Tax Parcel 071 Tax Lot 103

Does hereby request a permit to initiate water service as noted below to
serve _____ unit(s) Residential Commercial Industrial structure

Installer / Contractor:
Name: Rexford site services
Address: _____
Email: rexforddan@gmail.com
Phone: 802-734-7721

Property Owner:
Name: Alan French
Address: 61 Pearl street
Email: AdF@equitas1s.com
Phone: 607 279 6865

Firm Performing Main Line Tap:
Name: Rexford sitework services/MACS
Address: _____
Email: rexforddan@gmail.com
Phone: 802-734-7721
Mike MacDougall
802 249-8172

- 1.) The above requested service includes the installation of a 3/4" x 5/8" water meter for residential use and up to a 2" simple meter for non-residential use. The information necessary to determine the correct meter size shall be supplied by the applicant (minimum to maximum range of use). Meters 5/8", 3/4" and 1" shall be installed by the Town. Meters above 1" shall be installed by the owner/applicant or qualified representative.
- 2.) Property owner / agent is responsible for and must provide all necessary excavation from the main to the building or structure.
- 3.) Property owner / agent agrees to provide the Town a minimum of 24 hours notice prior to installation for inspection purposes. No part of the water line may be covered until it has been inspected by the Town Representative.
- 4.) Property owner / agent agrees to restore all disturbed areas to original condition after the installation of said water service.
- 5.) The water service can be turned on only by an employee of the Town of Essex Water Department.
- 6.) Meter spacers must be obtained from the Town of Essex Water Department.
- 7.) The owner / agent agrees that all installation and work will conform to the Town Public Works Specifications and the Water Ordinance and Regulations of the Town of Essex.

8.) In consideration of water service supplied by the Town of Essex Water Department, I agree to be responsible for payment of all bills rendered and for all water used by me, my tenants, successors in tenancy or in ownership, and all persons at above locations, unless and until proper notice is given to the Town Water Department of termination of service on a specific date. I also agree to abide by all rules and regulations established by the Essex Water Department.

Signed: [Signature] Alan French Date: 03-27-25

PLEASE MAKE CHECK PAYABLE TO TOWN OF ESSEX WATER AND SEWER DEPARTMENT.
DO NOT COMBINE WITH ZONING PERMIT FEE.

All water services are subject to a service initiation fee as set by the Water/Sewer Fee Schedule adopted by the Selectboard. The following fee schedule shall apply to all municipal water connections.

FOR OFFICE USE ONLY:

200 gallons/day x \$ 5.90 = \$ 1,180 + \$1,000 = \$ 2,180

Connection Fee: \$ 2,180 Rcvd by: [Signature] Date: 4-8-25 Finance Notified

Approved by: DGC Date: 04-10-25 Letter Sent Finance Notified

Inspected by: _____ Date: ____-____-____ Tie Drawing Finance Notified

Meter Installed Date: ____-____-____

Master List Updated: Approved Inspected Metered