

Appeal Period Expires 5/21/25
 Zoning District R2

Town of Essex, Vermont
Application for Zoning Permit
 (Building Permit)

Application Date / /
 Permit Number 2025-65

- Contact State Permit Specialist Jeff McMahon (477-2241) to check for state permitting and/or setbacks.
- Post permit card visible to the road immediately as Permit is appealable within 15 days of issuance.
- Call the Zoning Administrator at 878-1343 to schedule a Certificate of Occupancy inspection if indicated below as required.
- Call the Assessor at 878-1345 to schedule a re-assessment upon completion of work.
- Provide a diagram showing proposal and any easements, well or septic locations, etc.

SIGN HERE: [Signature]

A Parcel Account Numb. (Map-Parcel-Lot) 2- 050-098-000
 Property Address: 3 Perry Drive
 Owner: Tanya Demers
 Owner Address: Lynn
 Owner Phone: (work) _____ (Cell) (802) 355-1188
 (Email) tanya.l.demers@gmail.com
 Tenants name: Avalon Pools Phone: (802) 993-8900
 (or contractor) Cell: _____
 Estimated Construction Dates: Start: 5/2025 Completion: 6/3/25
 Sq. Feet: _____ Estimated Cost (labor & materials): \$ 7,000

B Sewage Disposal (Please attach Sewer and/or State Septic Approval).
 Public Septic Connection Fee \$ _____ Date Paid: ___/___/___
 Proposed New Bedrooms: 0 Existing Bedrooms 3

C Water (Please attach Water Service Application if applicable).
 Public Well Fee \$ _____ Date Paid: ___/___/___

D Driveway (Please attach copy of approved Curbcut / Utility Application).
 Date of approval: ___/___/___ existing

E Stormwater
 Project disturbs an area greater than or equal to 1 acre – Erosion Control Permit Required. Attach completed permit application.
 Project creates new or expands existing impervious surface greater than or equal to 1/2 acre – Erosion Control Permit and Stormwater Management Permit required. Attach completed permit application.

F Diagram – Show a sketch of project on reverse of this application with property lines, building, and setbacks or attach separate sheet.

See attached.
 Signature of Tenant and Signature of Owner: [Signature]

G

Check box(es) which describe proposed use or construction (circle choice in parenthesis).
 N = New A = Addition R = Remodel

<i>Residential:</i>	N	A	R
Single Family	<input type="checkbox"/>	<input type="checkbox"/>	<input type="checkbox"/>
Two-family (duplex)(other)	<input type="checkbox"/>	<input type="checkbox"/>	<input type="checkbox"/>
Multi-family	<input type="checkbox"/>	<input type="checkbox"/>	<input type="checkbox"/>
Condominium / Townhouse	<input type="checkbox"/>	<input type="checkbox"/>	<input type="checkbox"/>
Mobile home	<input type="checkbox"/>	<input type="checkbox"/>	<input type="checkbox"/>
<i>Inclusions or Additions:</i>			
Garage (attached) (detached)	<input type="checkbox"/>	<input type="checkbox"/>	<input type="checkbox"/>
Porch (enclosed) (open)	<input type="checkbox"/>	<input type="checkbox"/>	<input type="checkbox"/>
Deck	<input checked="" type="checkbox"/>	<input type="checkbox"/>	<input type="checkbox"/>
Pool (in) <u>(above)</u> ground	<input checked="" type="checkbox"/>	<input type="checkbox"/>	<input type="checkbox"/>
Shed	<input type="checkbox"/>	<input type="checkbox"/>	<input type="checkbox"/>
Barn (residential) (agriculture)	<input type="checkbox"/>	<input type="checkbox"/>	<input type="checkbox"/>
<i>Non-residential:</i>			
Commercial / Industrial	<input type="checkbox"/>	<input type="checkbox"/>	<input type="checkbox"/>
<i>Stormwater:</i>			
Stormwater	<input type="checkbox"/>	<input type="checkbox"/>	<input type="checkbox"/>
Erosion Control	<input type="checkbox"/>	<input type="checkbox"/>	<input type="checkbox"/>
<i>Other:</i>			
Change in use	<input type="checkbox"/>	<input type="checkbox"/>	<input type="checkbox"/>
Miscellaneous	<input type="checkbox"/>	<input type="checkbox"/>	<input type="checkbox"/>
Renewal	<input type="checkbox"/>	<input type="checkbox"/>	<input type="checkbox"/>


Office Use Only

Fees:	Type	Amount	Date Pd
Permit		\$ <u>75</u>	<u> </u> / <u> </u> / <u> </u>
Recreation		\$ _____	
Recording		\$ <u>30</u>	<u>5/9/25</u> <i>km</i>
Certificate of Occ		\$ <u>100</u>	<u> </u> / <u> </u> / <u> </u>
Other		\$ _____	<u> </u> / <u> </u> / <u> </u>

Building Permit
 Approved Rejected Date 5/12/25
 Issued to: Tanya Lynn Demers
 Zoning Administrator: [Signature]
 Notes: Pool Ordinance Enforce

C.O. Required (Certificate of Occupancy) Yes No

**THIS PERMIT VALID FOR TWELVE (12) MONTHS FROM DATE OF ISSUE
 RENEW FOR 1 YEAR (FREE) IF NOT EXPIRED**

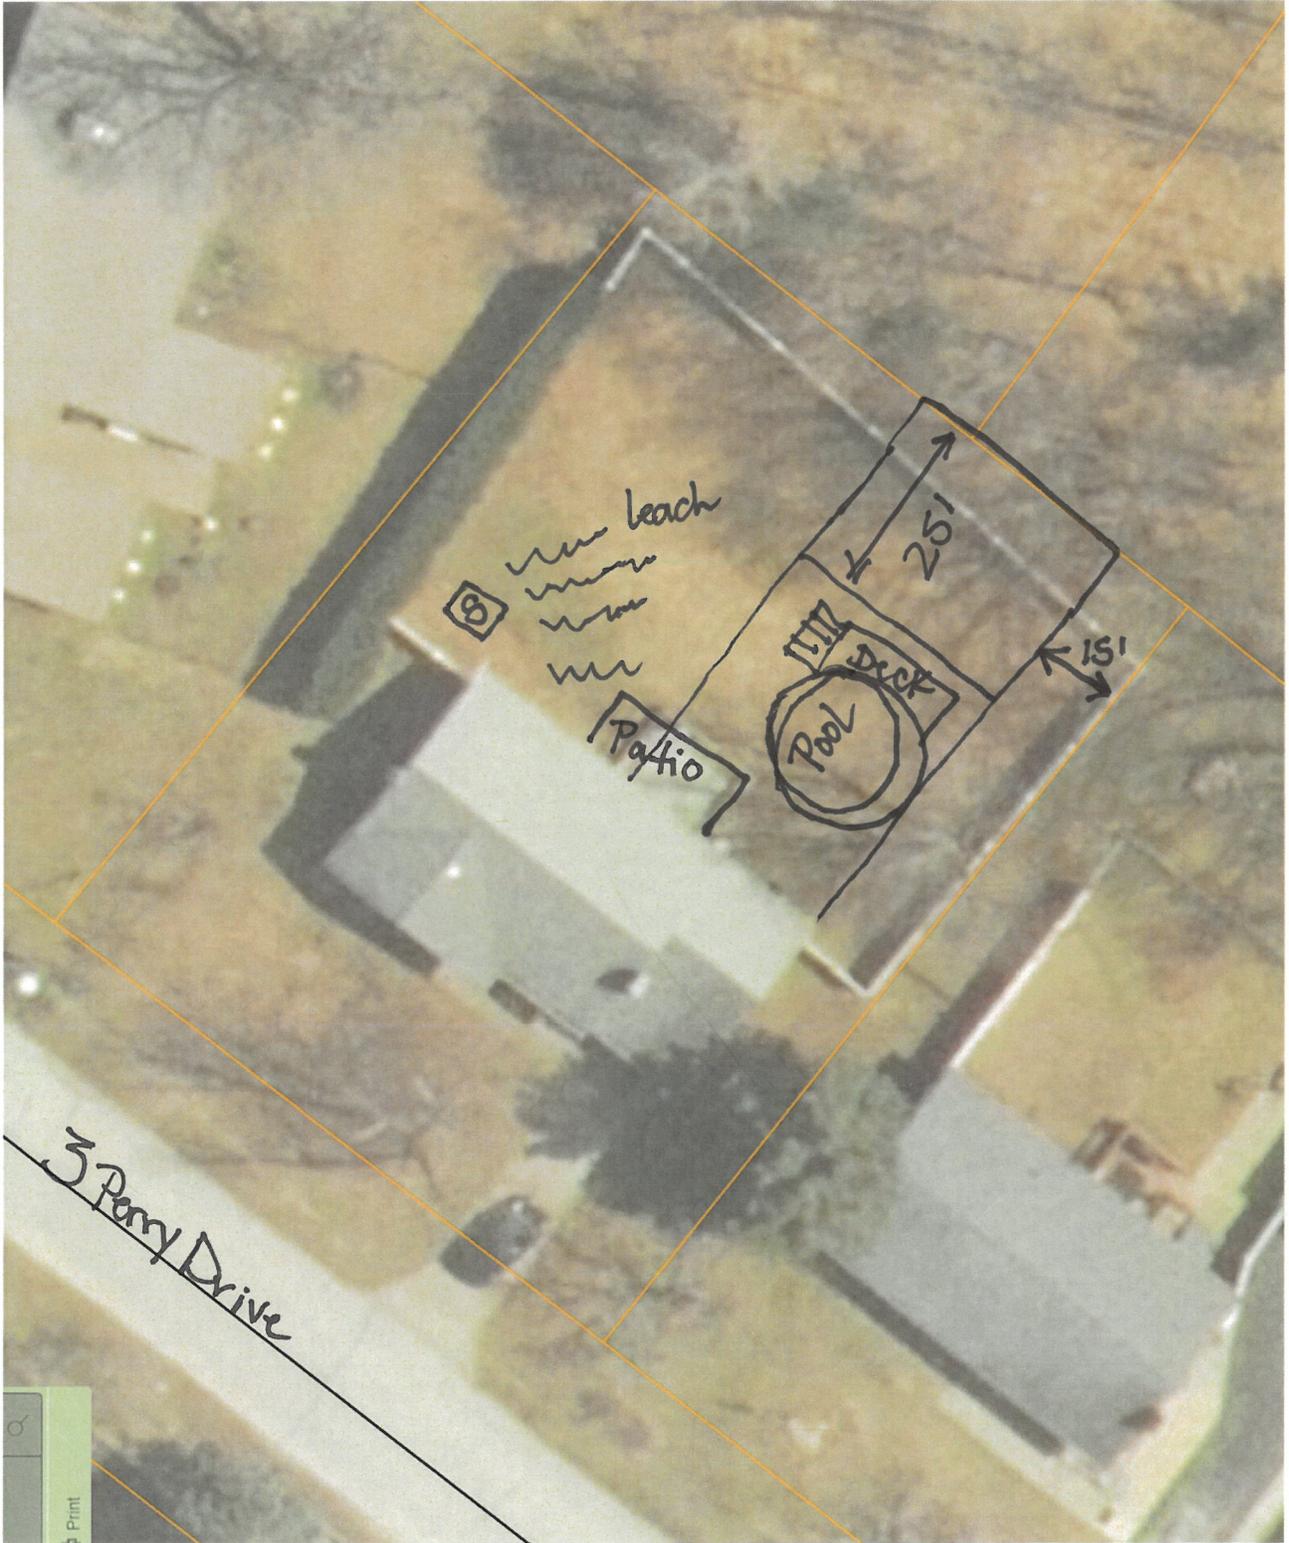

8
new leach
wavy lines

Patio

Pool

Deck

25'

15'

3 Perry Drive

Print