
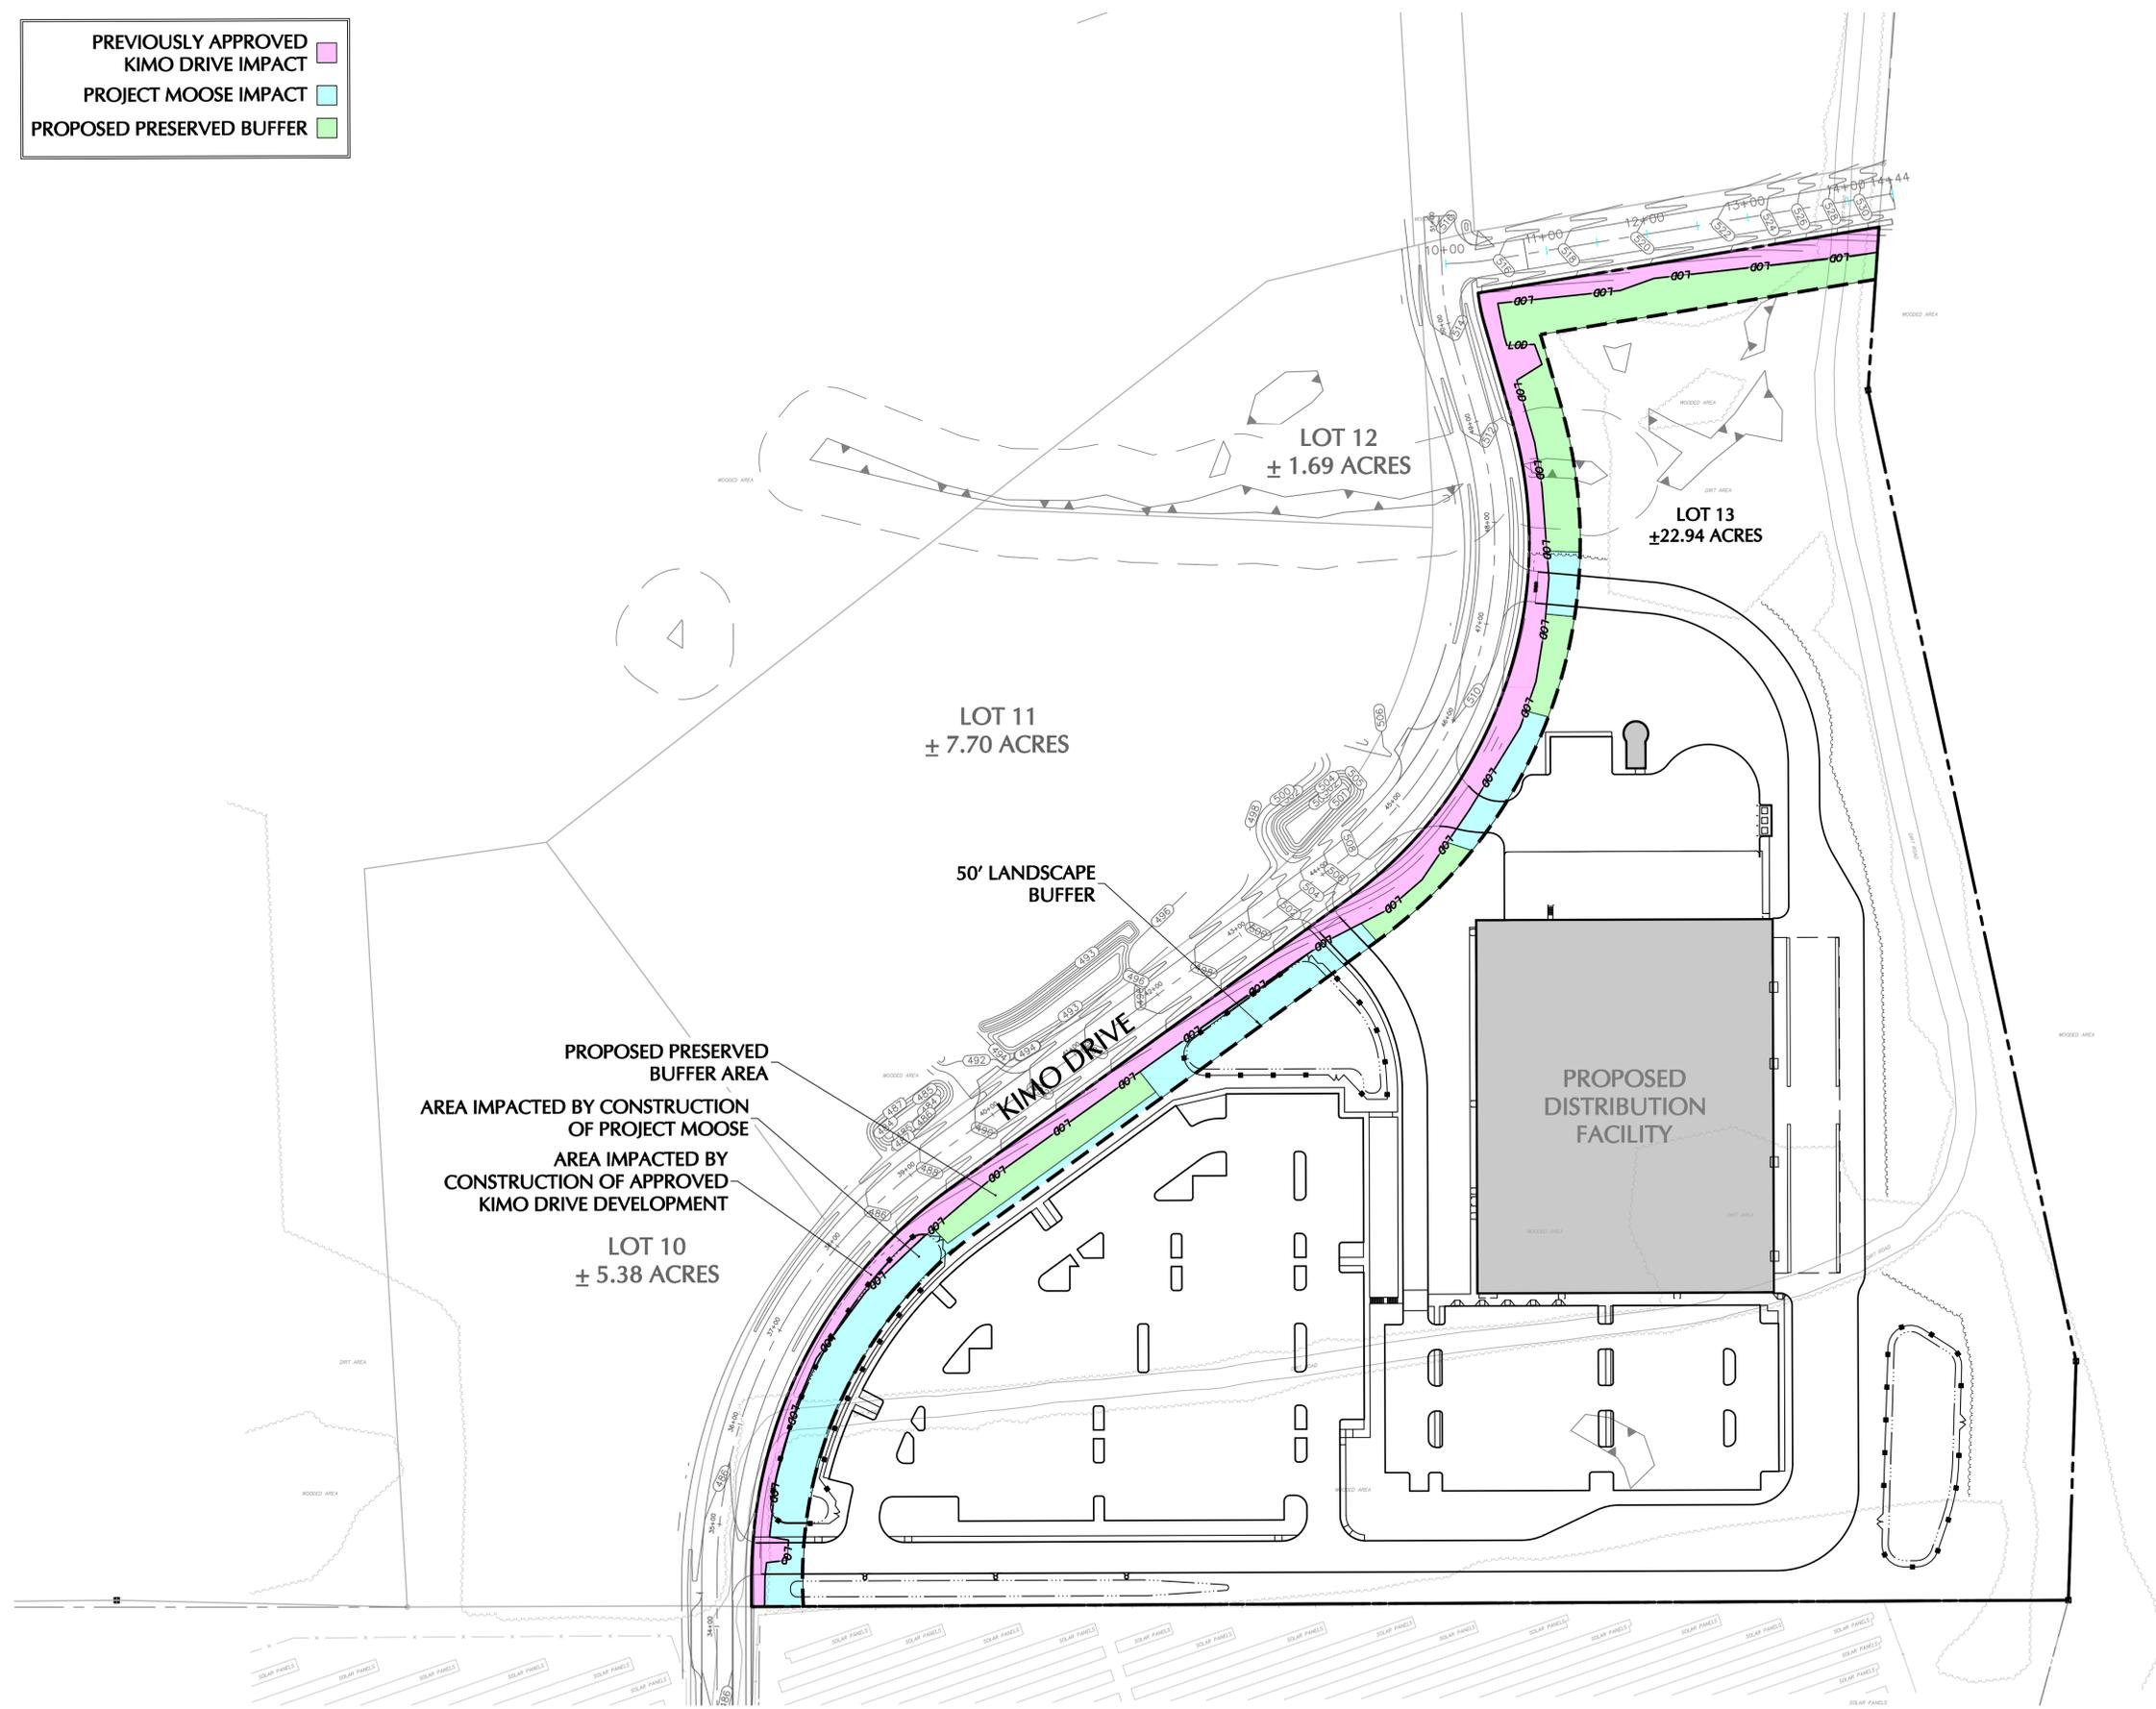


- PREVIOUSLY APPROVED KIMO DRIVE IMPACT
- PROJECT MOOSE IMPACT
- PROPOSED PRESERVED BUFFER

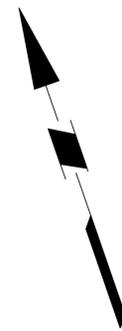

PROPOSED PRESERVED BUFFER AREA

AREA IMPACTED BY CONSTRUCTION OF PROJECT MOOSE


AREA IMPACTED BY CONSTRUCTION OF APPROVED KIMO DRIVE DEVELOPMENT

LOT 10  
± 5.38 ACRES

50' LANDSCAPE BUFFER

PROPOSED DISTRIBUTION FACILITY

**PROJECT MOOSE**  
**KIMO DRIVE LOT #13**  
**TOWN OF ESSEX, CHITTENDEN COUNTY, VERMONT**  
**KIMO DRIVE BUFFER PRESERVATION FIGURE**

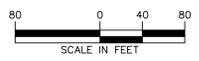

**LANGAN**

555 Long Wharf Drive  
 New Haven, CT 06511  
 203.562.5771 Fax: 203.789.6142