


A2.1

Proposed Deck Plan

Revised: 05/04/2022 Contract Set
 Date: 08/19/2025
 Scale: 3/8" = 1'-0"

HARBISON RESIDENCE
 35 Skyline Drive
 Essex, Vermont 05452

PEREGRINE DESIGN/BUILD
 49 Commerce Ave. Unit A1
 S Burlington, VT 05403
 802-383-1808

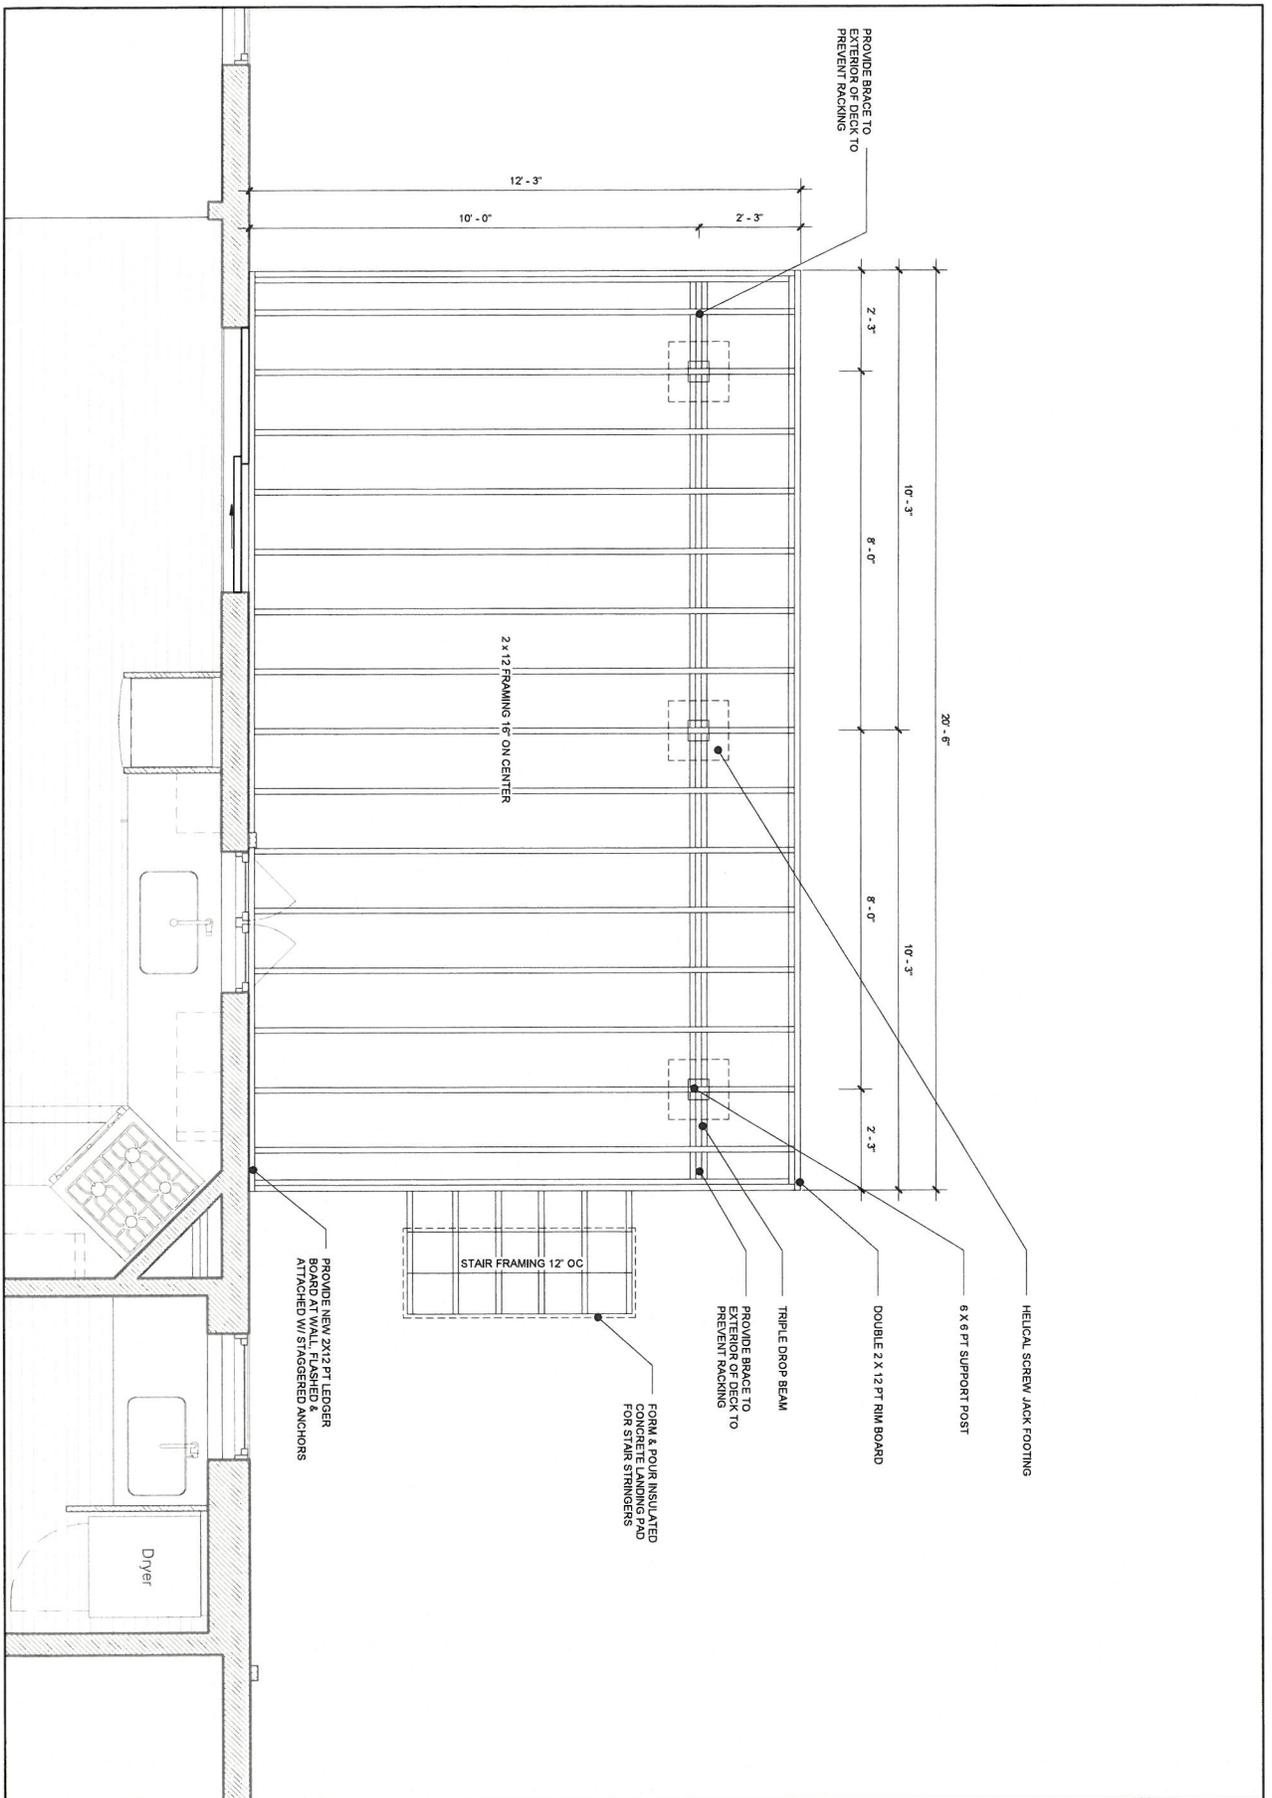

A2.2	Deck Framing Plan	HARBISON RESIDENCE	PEREGRINE DESIGN/BUILD 49 Commerce Ave. Unit A1 S Burlington, VT 05403 802-383-1808
	Revised: 05/04/2025 Contract Sht Date: 08/19/2025 Scale: 3/8" = 1'-0"	35 Skyline Drive Essex, Vermont 05452	



<p style="text-align: center; font-size: 2em; font-weight: bold;">SITE</p>	<p style="text-align: center;">Site Plan</p>	<p>Revised:</p> <p>Date: 08/19/2025</p> <p>Scale: 1" = 20'-0"</p>	<p style="text-align: center; font-size: 1.5em; font-weight: bold;">HARBISON RESIDENCE</p> <p style="text-align: center;">35 Skyline Drive Essex, Vermont 05452</p>	<p style="text-align: center; font-size: 1.2em; font-weight: bold;">PEREGRINE</p> <p style="text-align: center; font-size: 0.8em;">DESIGN/BUILD</p> <p style="text-align: center;">49 Commerce Ave. Unit A1 S Burlington, VT 05403 802-383-1808</p>
--	--	---	---	---