

06/04/2019
02:02 pm

Town of Essex / Village of EJ Grand List
Parcel Report

Page 1 of 1
JRoberts

For Parcel: 2084002032. PINWOOD DEVELOPMENT LLC

Name PINWOOD DEVELOPMENT LLC
57 RIVER RD UNIT #1003
ESSEX JCT VT 05452

Location (C) R2 MED DENSITY/ RES
911 7 EVERGREEN DR
Tax Map 2084002032
Desc. LAND

Codes:	(1)	(Category)	M	(Equipment)	(Owner)	C		
		Wood		Crop	Pasture	Other	Site	Total
Acres:		0.00		0.00	0.00	0.00	1.17	1.17
Values:		Real					Equipment	Inventory
		56,800					0	0
		Homestead		Veterans	Farm Stab.	L.U. Acres		Land Use
		56,800		0.00	0.00	0.00		0.00
		Contract		Lease	Prev. Eqpm	Land Use Amt		Prev. Real
		0		0.00	0	0.00		56,800
		Housesite		Special Exmp	Grand List			
		56,800.00		0.00	568.00			

Misc: Status: T Rates: 012389 Updated: 06/07/2018
Grievance Info: Flag: N Remarks: (1)


SPAN: 207-067-42323


WR
TB
PLB

W32
Site Plan
1"=40'-0"
3/8/19


Site work to allow for a grass parking area next to the garage - the length of the garage and approximately 20' ^{Deep} wide to accommodate parking a Camper. (see cross hatch)

Grade needs to allow for driving from the paved Driveway to the parking area. (see lines)

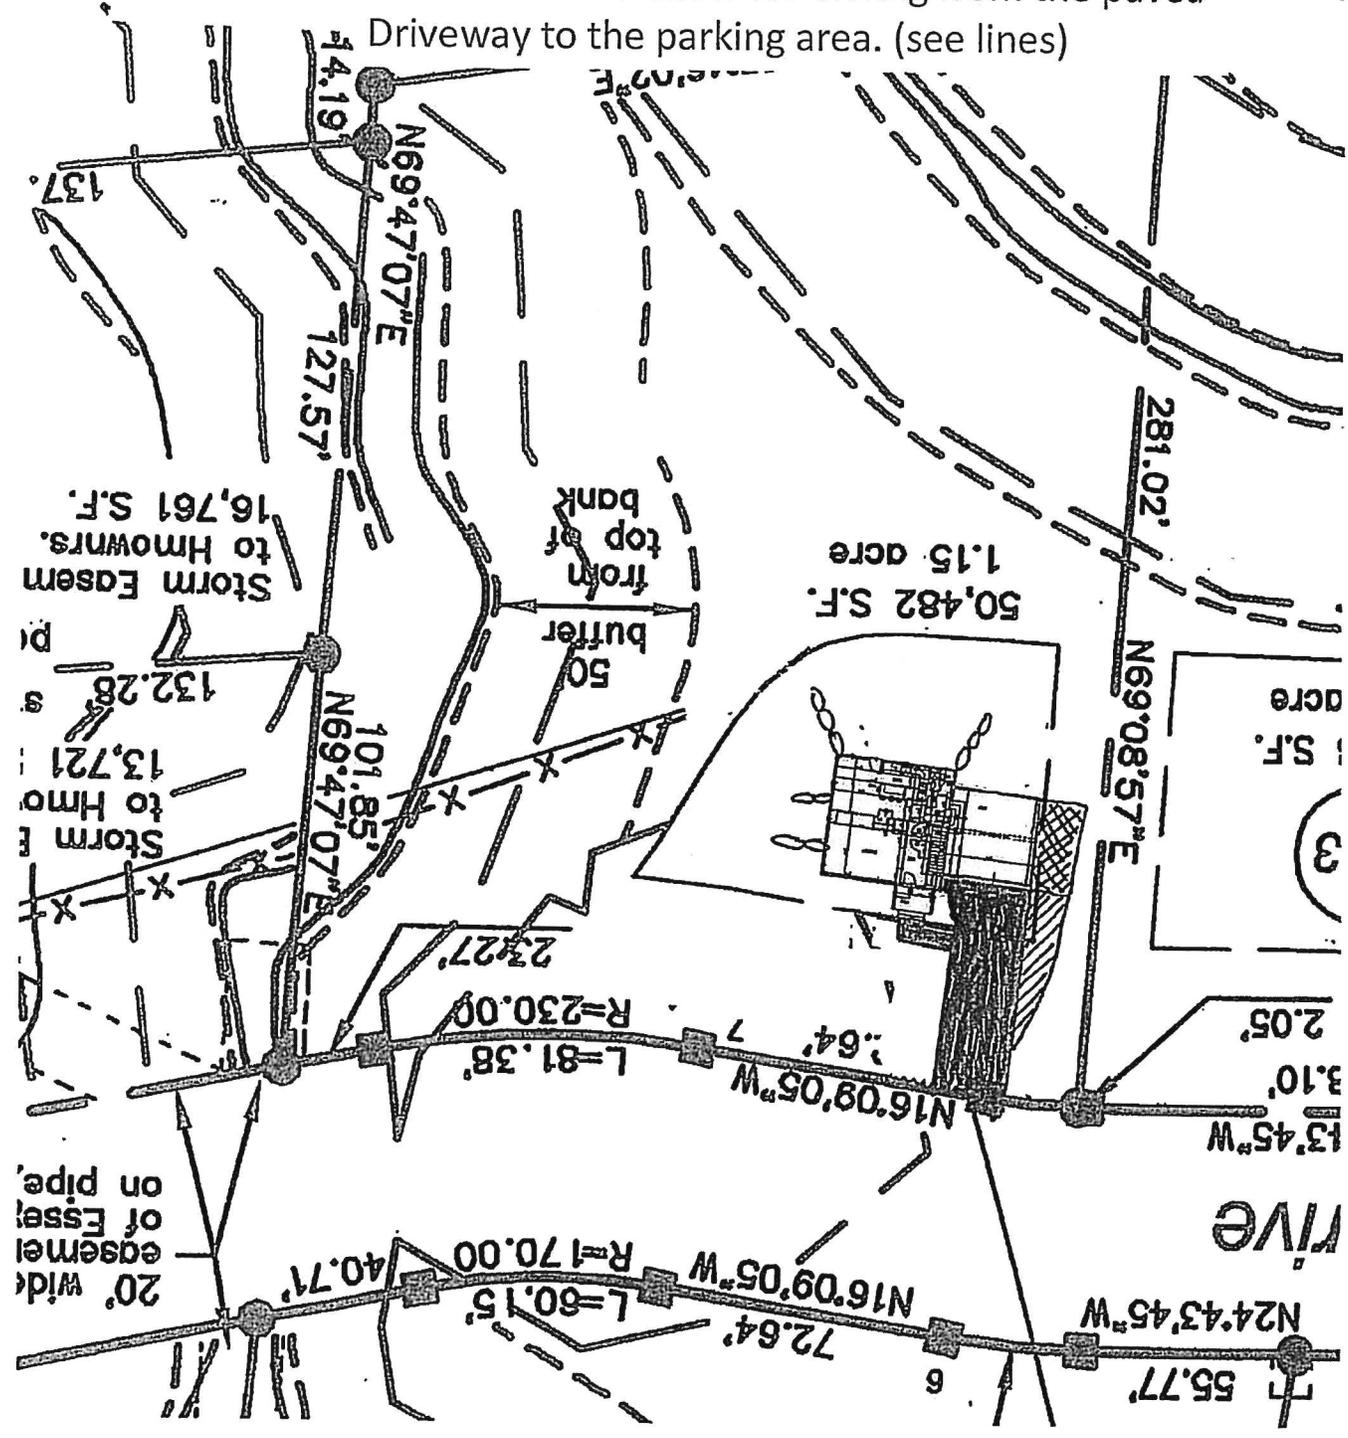

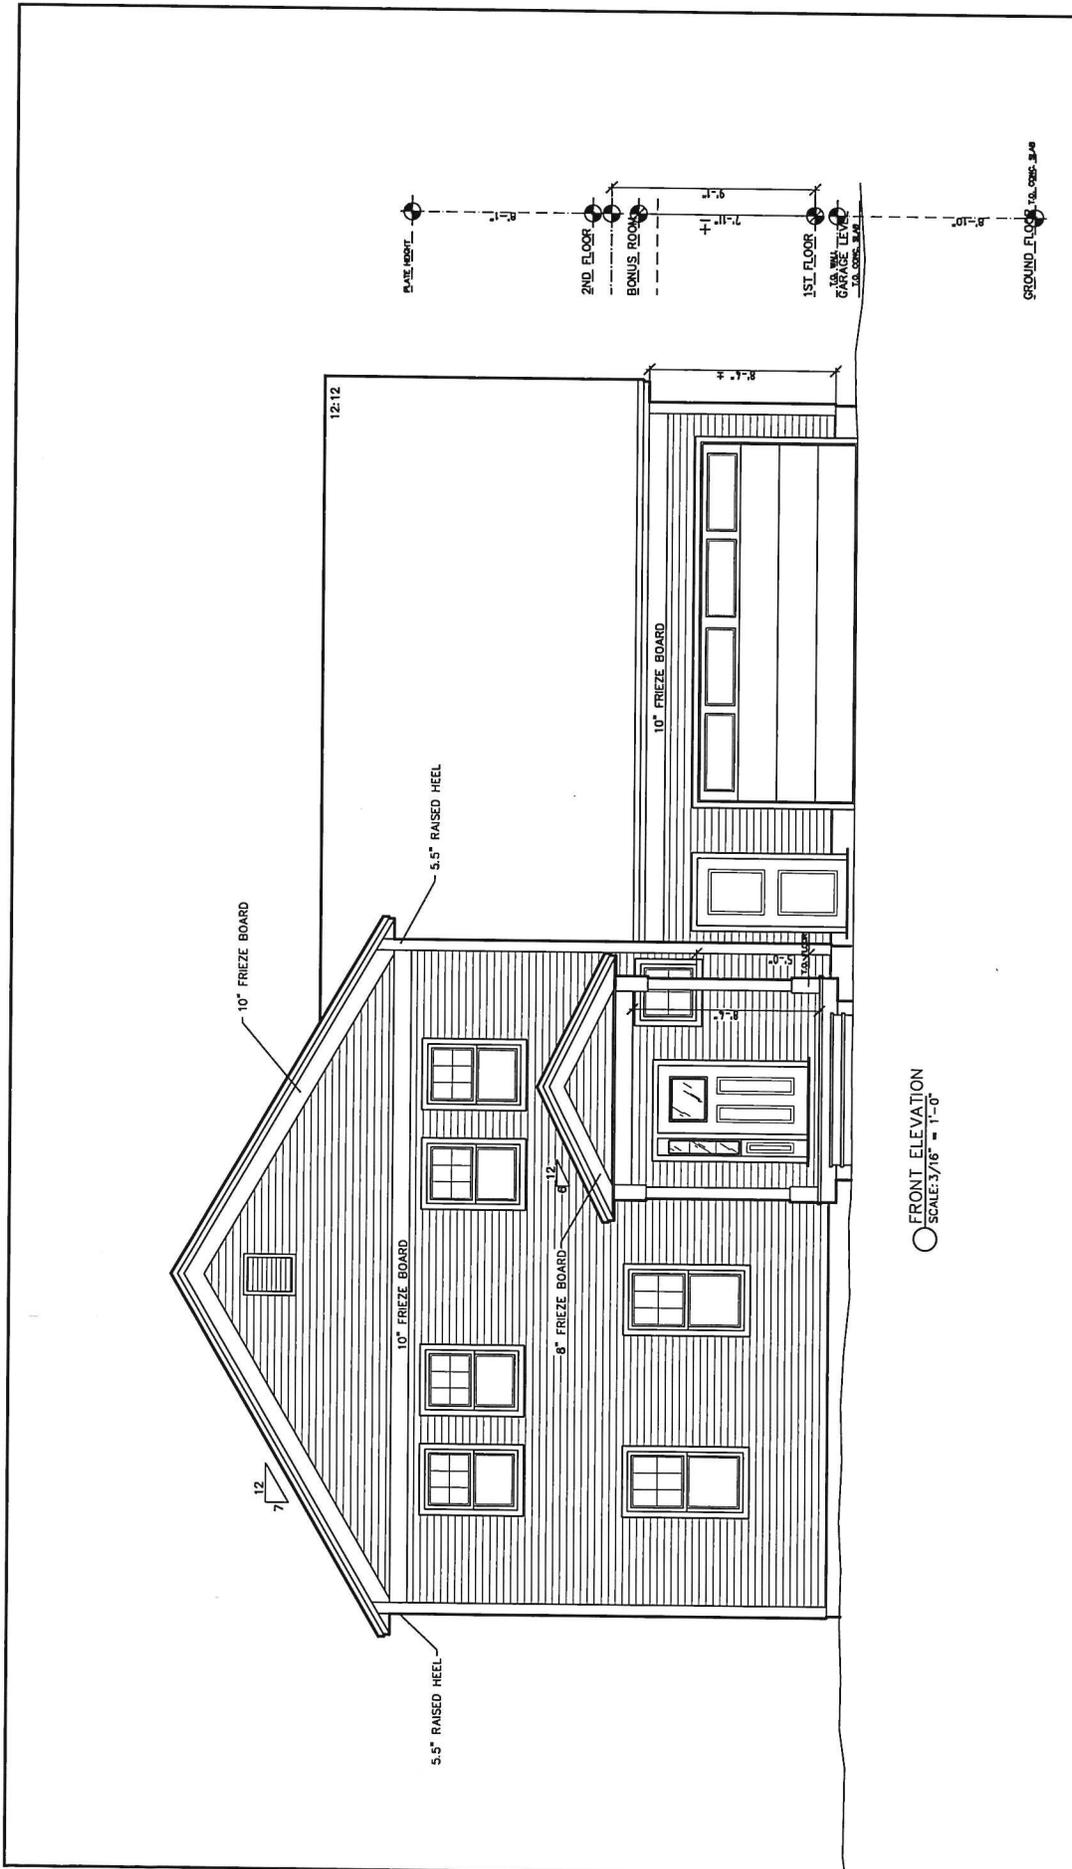

○ FRONT ELEVATION
SCALE: 3/16" = 1'-0"

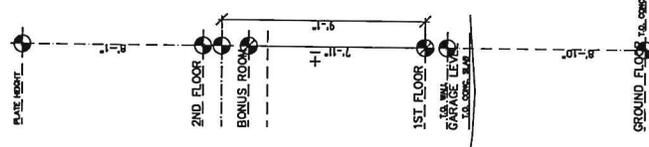

NATURES WAY

BRYCE - NW32


STERLING HOMES

107 HUNTERSBOURNE RD. / SUITE 101 / S. BURLINGTON, VT 05403

SCALE: 3/16" = 1'-0"

DATE: 02/29/19

NW32
3/16" = 1'-0"
6-3-19 V2

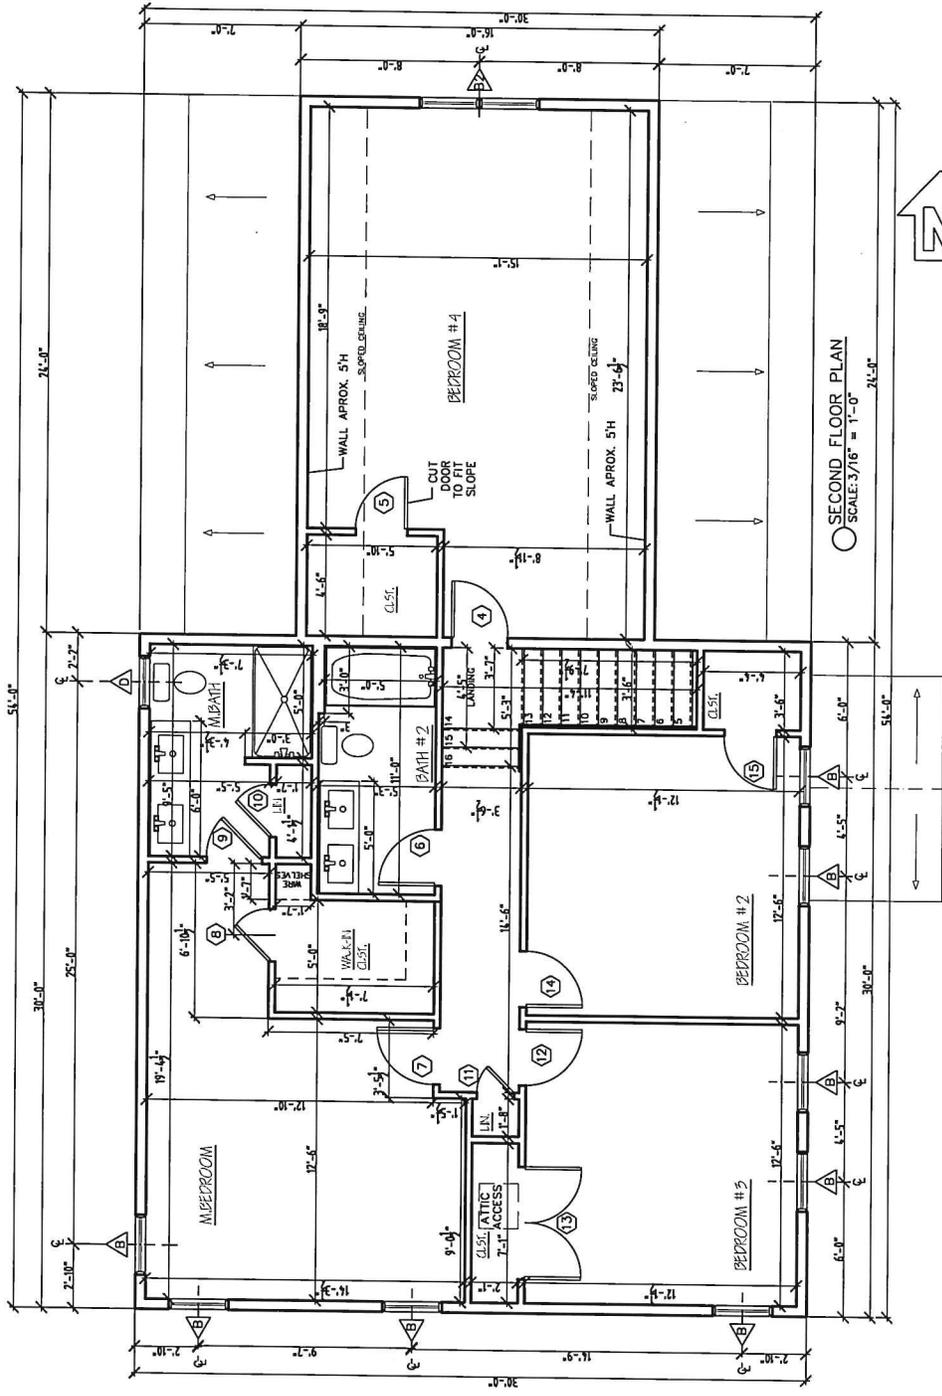


NATURES WAY
 BRYCE - NW32
 SCALE: 3/16" = 1'-0"
 DATE: 02/20/19



SECOND FLOOR PLAN
 SCALE: 3/16" = 1'-0"

STERLING HOMES
 SCALE: 3/16" = 1'-0" DATE: 02/20/19

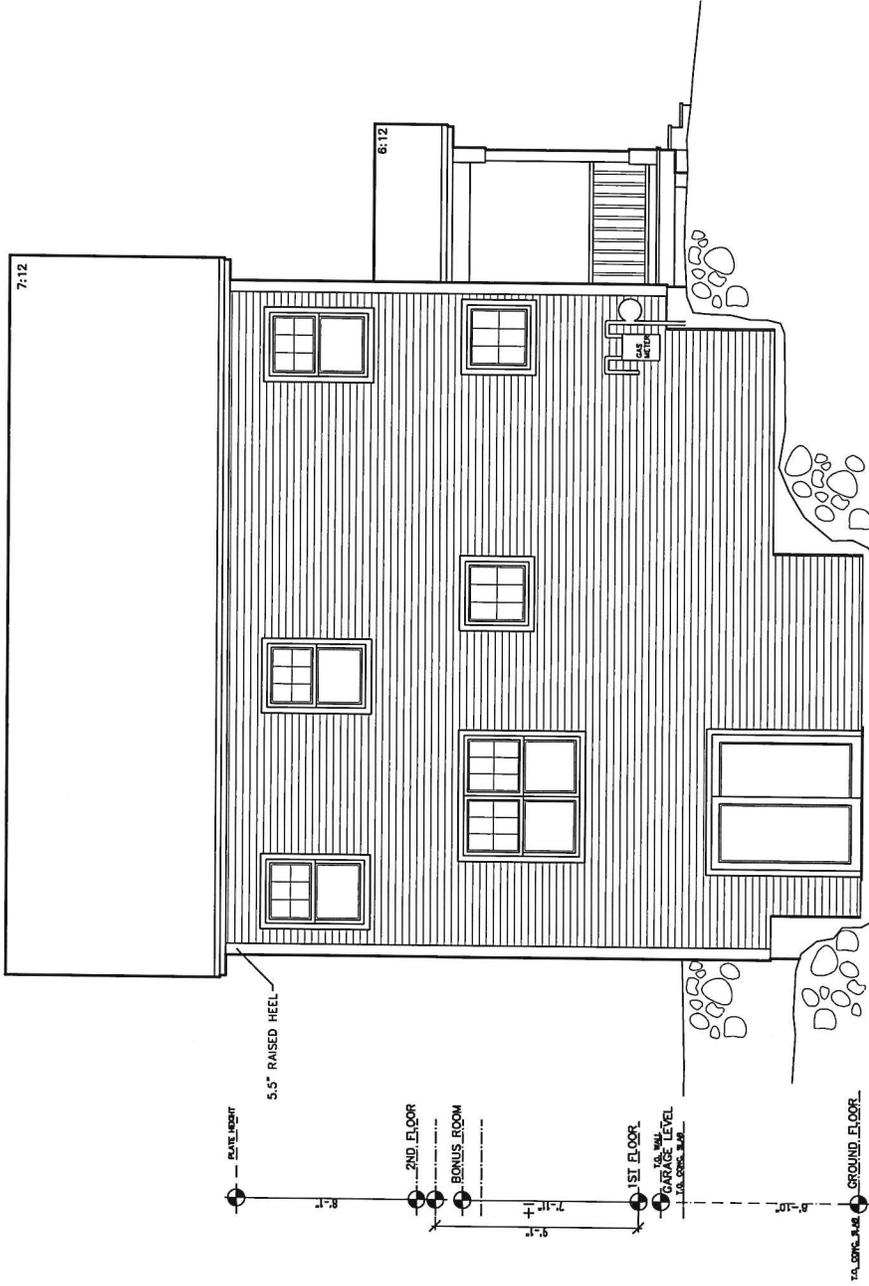

NATURES WAY


BRYCE - NW32

REV.	


STERLING HOMES


LEFT ELEVATION
 SCALE: 3/16" = 1'-0"

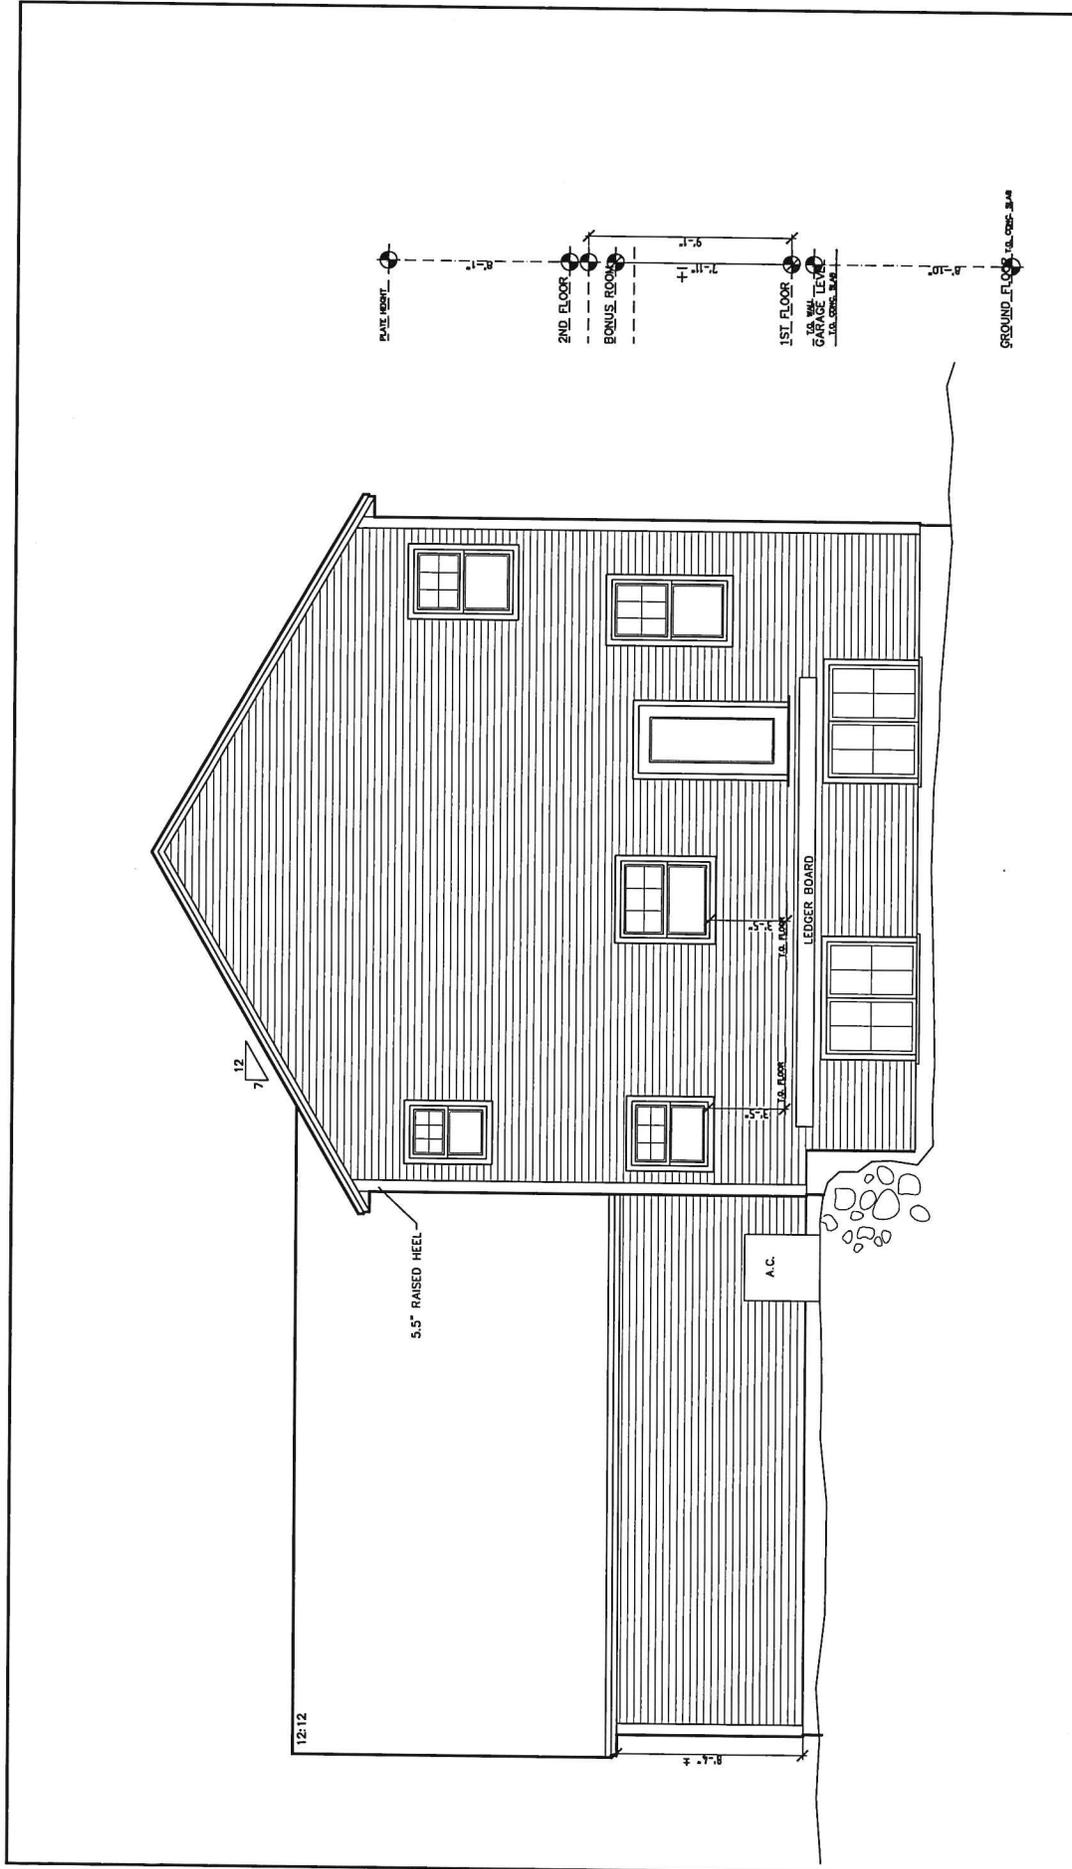


REAR ELEVATION
SCALE: 3/16" = 1'-0"

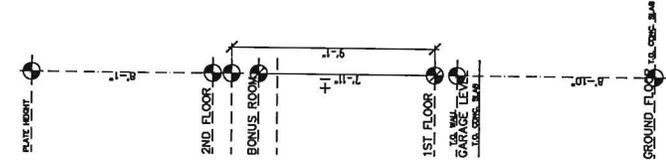

NATURES WAY
BRYCE - NW32


SCALE: 3/16" = 1'-0" DATE: 03/20/19

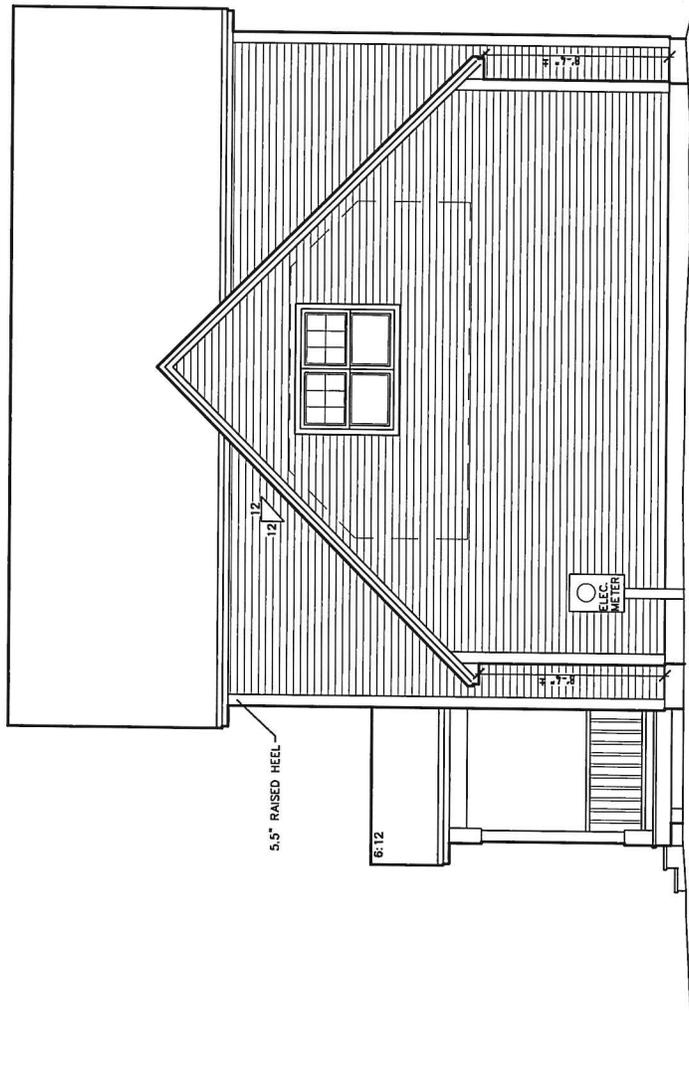

○ RIGHT ELEVATION
SCALE: 3/16" = 1'-0"

NATURES WAY


BRYCE - NW32

REV

STERLING
HOMES

SCALE: 3/16" = 1'-0" DATE: 02/20/19

7/6

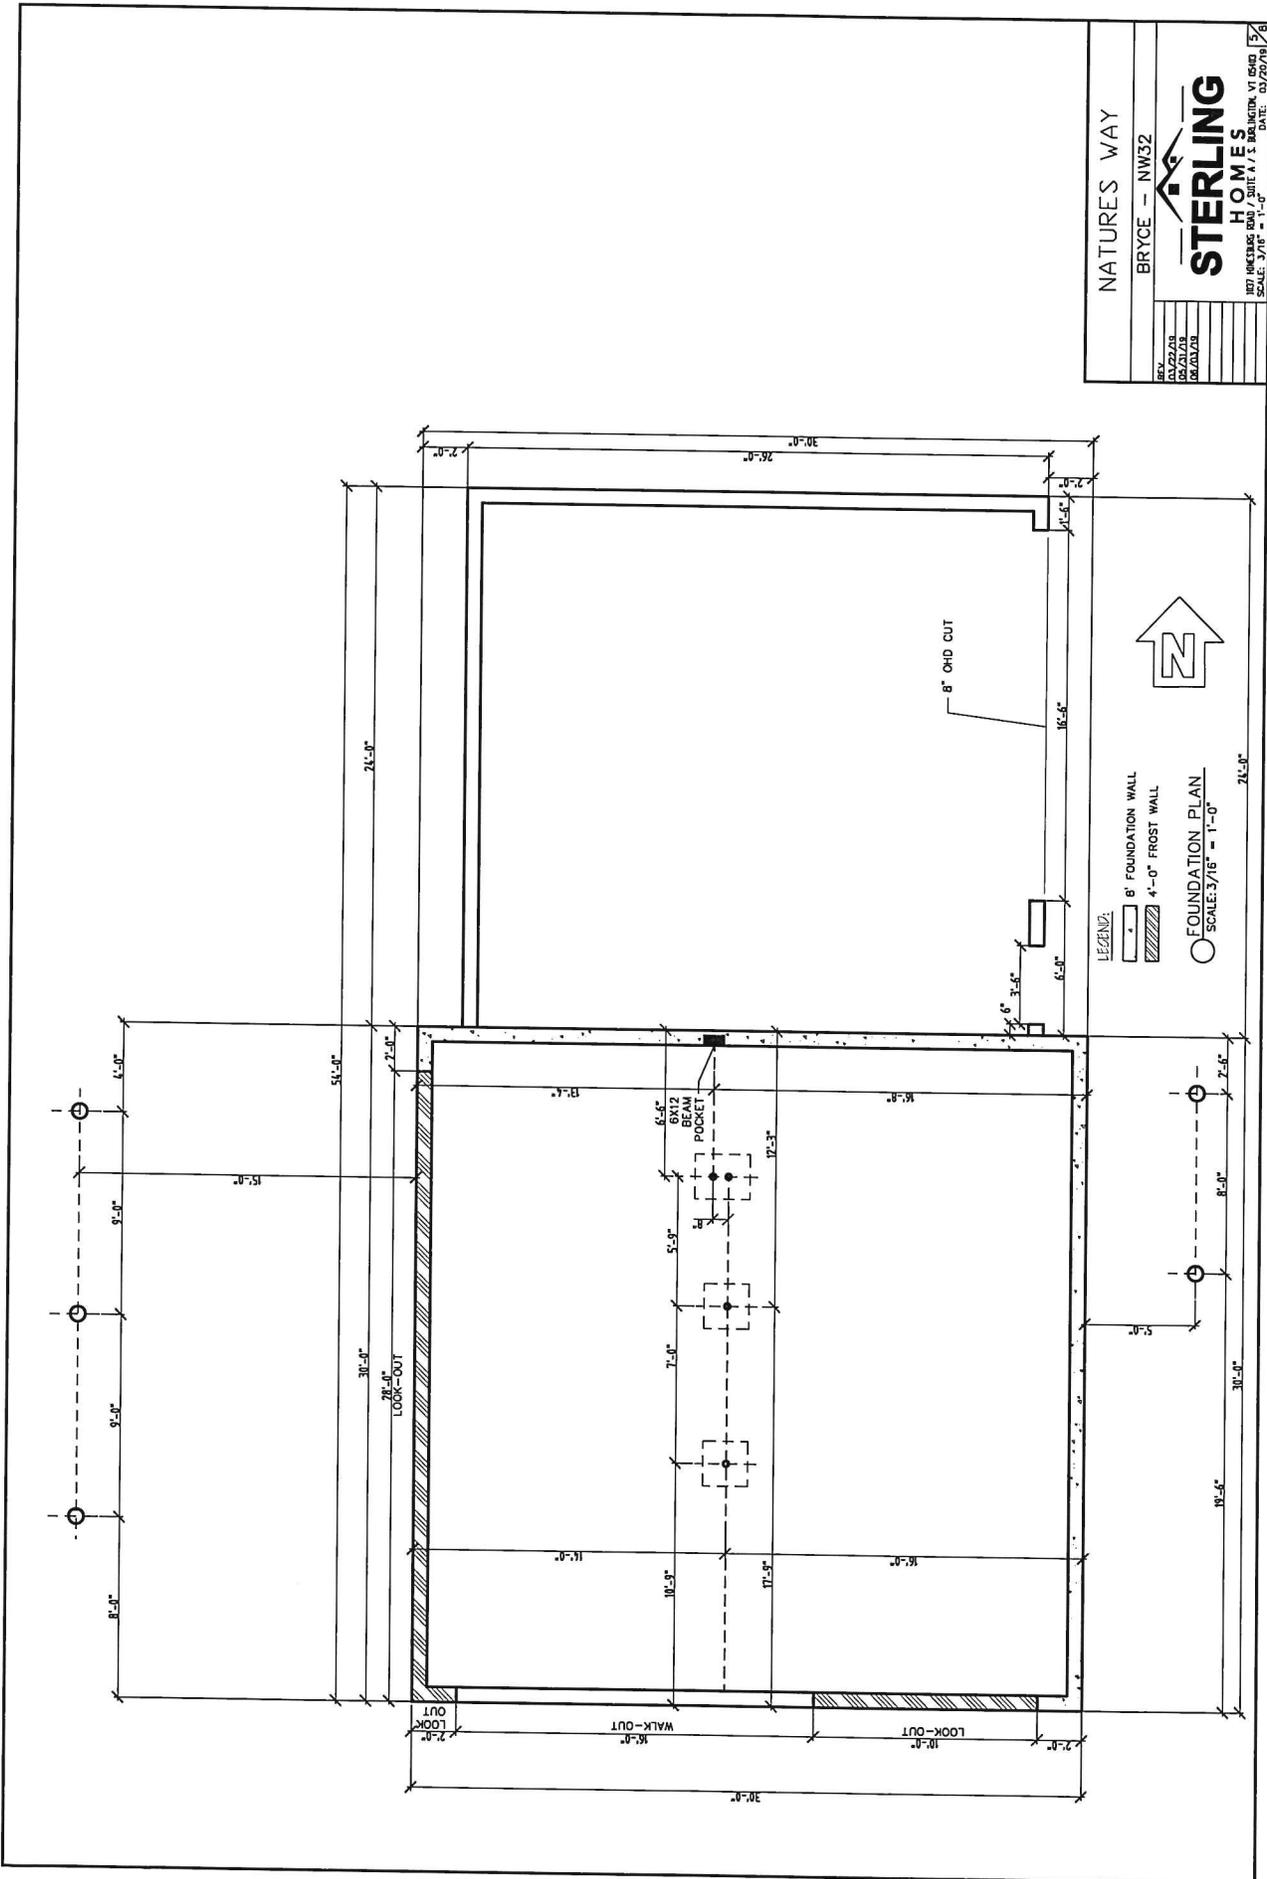

NATURES WAY

BRYCE - NW32

STERLING HOMES


REV.	DATE

- LEGEND:
- ▭ 8" FOUNDATION WALL
 - ▨ 4'-0" FROST WALL
 - FOUNDATION PLAN
- SCALE: 3/16" = 1'-0"



24'-0"

30'-0"

18'-5"

7'-5"

8'-0"

24'-0"

30'-0"

18'-5"

7'-5"

8'-0"

