

Appeal Period Expires 3/27/15
 Zoning District AR

Town of Essex, Vermont
Application for Zoning Permit
 www.essex.org

Application Date 3/1/15
 Permit Number 2015-24

All construction is to be completed in accordance with the Town of Essex Zoning Regulations and any/all federal or state regulations now in effect. You are required to post this permit in a conspicuous location on the property during the appeal period and it must remain posted throughout the construction period. **You are required to contact the necessary state agencies to obtain state permits @ 879-5676.**

Any interested person may appeal the decision of the Zoning Administrator to the Zoning Board of Adjustment within fifteen (15) days of the permit's date of issuance. Commencing construction within this fifteen (15) day appeal period is prohibited by law.
 X Signed: Diane Siegrist

A Parcel Account Num. (Map-Parcel-Lot) 2-014-036007
 (found in Town Assessor's Office)
 Property Address : 4 Colonel Page Road, Essex, VT 05451
 Owner: Siegrist, LLC
 Owner Address: 1254 Old Stage Road, Westford, VT 05494
 Owner Phone: (work) _____ (home) 802-878-3016
 (cell) _____ (Email) Siegrist@aol.com
 Contractors name: TBD Phone: _____
 Cell: _____
 Estimated Construction Dates: Start: / / Completion: / /
 Sq. Feet: ±1,900 footprint Estimated Cost (labor & materials): \$ _____

G

Check box(es) which describe proposed use or construction (circle choice in parenthesis).
 N = New A = Addition R = Remodel

<i>Residential:</i>	N	A	R
Single Family	<input type="checkbox"/>	<input type="checkbox"/>	<input type="checkbox"/>
Two-family (duplex)(other)	<input type="checkbox"/>	<input type="checkbox"/>	<input type="checkbox"/>
Multi-family	<input type="checkbox"/>	<input type="checkbox"/>	<input type="checkbox"/>
Condominium / Townhouse	<input type="checkbox"/>	<input type="checkbox"/>	<input type="checkbox"/>
Mobile home	<input type="checkbox"/>	<input type="checkbox"/>	<input type="checkbox"/>
<i>Inclusions or Additions:</i>			
Garage (attached) (detached)	<input type="checkbox"/>	<input type="checkbox"/>	<input type="checkbox"/>
Porch (enclosed) (open)	<input type="checkbox"/>	<input type="checkbox"/>	<input type="checkbox"/>
Deck	<input type="checkbox"/>	<input type="checkbox"/>	<input type="checkbox"/>
Pool (in) (above) ground	<input type="checkbox"/>	<input type="checkbox"/>	<input type="checkbox"/>
Shed	<input type="checkbox"/>	<input type="checkbox"/>	<input type="checkbox"/>
Barn (residential) (agriculture)	<input type="checkbox"/>	<input type="checkbox"/>	<input type="checkbox"/>
<i>Non-residential:</i>			
Commercial / Industrial	<input type="checkbox"/>	<input type="checkbox"/>	<input type="checkbox"/>
<i>Stormwater:</i>			
Stormwater	<input type="checkbox"/>	<input type="checkbox"/>	<input type="checkbox"/>
Erosion Control	<input type="checkbox"/>	<input type="checkbox"/>	<input type="checkbox"/>
<i>Other:</i>			
Change in use	<input type="checkbox"/>	<input type="checkbox"/>	<input type="checkbox"/>
Miscellaneous	<input type="checkbox"/>	<input type="checkbox"/>	<input type="checkbox"/>
Renewal	<input type="checkbox"/>	<input type="checkbox"/>	<input type="checkbox"/>

B Sewage Disposal (Please attach Sewer or Septic Application).
 Public Private Connection Fee \$ _____ Date Paid: / /
 Proposed New Bedrooms: 3 Existing Bedrooms _____

C Water (Please attach Water Service Application).
 Public Private Fee \$ _____ Date Paid: / /

D Driveway (Please attach copy of approved Curbcut / Utility Application).
 Date of approval 03/03/15

E Stormwater
 Project disturbs an area greater than or equal to 1 acre – Erosion Control Permit Required. Attach completed permit application.
 Project creates new or expands existing impervious surface greater than or equal to 1/2 acre – Erosion Control Permit and Stormwater Management Permit required. Attach completed permit application.

F Diagram – Show a sketch of project on reverse of this application with property lines, building, and setbacks or attach separate sheet. (Instruction sheet available upon request.)
See Attached Plans C-1, C-2, C-3
 Site work, well, and wastewater construction only

G Signature of Tenant and Diane A Siegrist
 Signature of Owner Donald Siegrist


Office Use Only

Fees:	Type	Amount	Date Pd
Permit		\$ <u>50.00</u>	<u>3/12/15</u>
Recreation		\$ _____	<u> </u> / <u> </u> / <u> </u>
Recording		\$ <u>10.00</u>	<u>3/12/15</u>
Certificate of Occ		\$ _____	<u> </u> / <u> </u> / <u> </u>
Other		\$ _____	<u> </u> / <u> </u> / <u> </u>






Building Permit
 Approved Rejected Date 3/12/15
 Issued to: D+D Siegrist Assoc. Inc
 Zoning Administrator: Shirley Kelley
 Notes: _____
 C.O. Required Yes No

THIS PERMIT VALID FOR TWELVE (12) MONTHS FROM DATE OF ISSUE

(web) 11/02/10

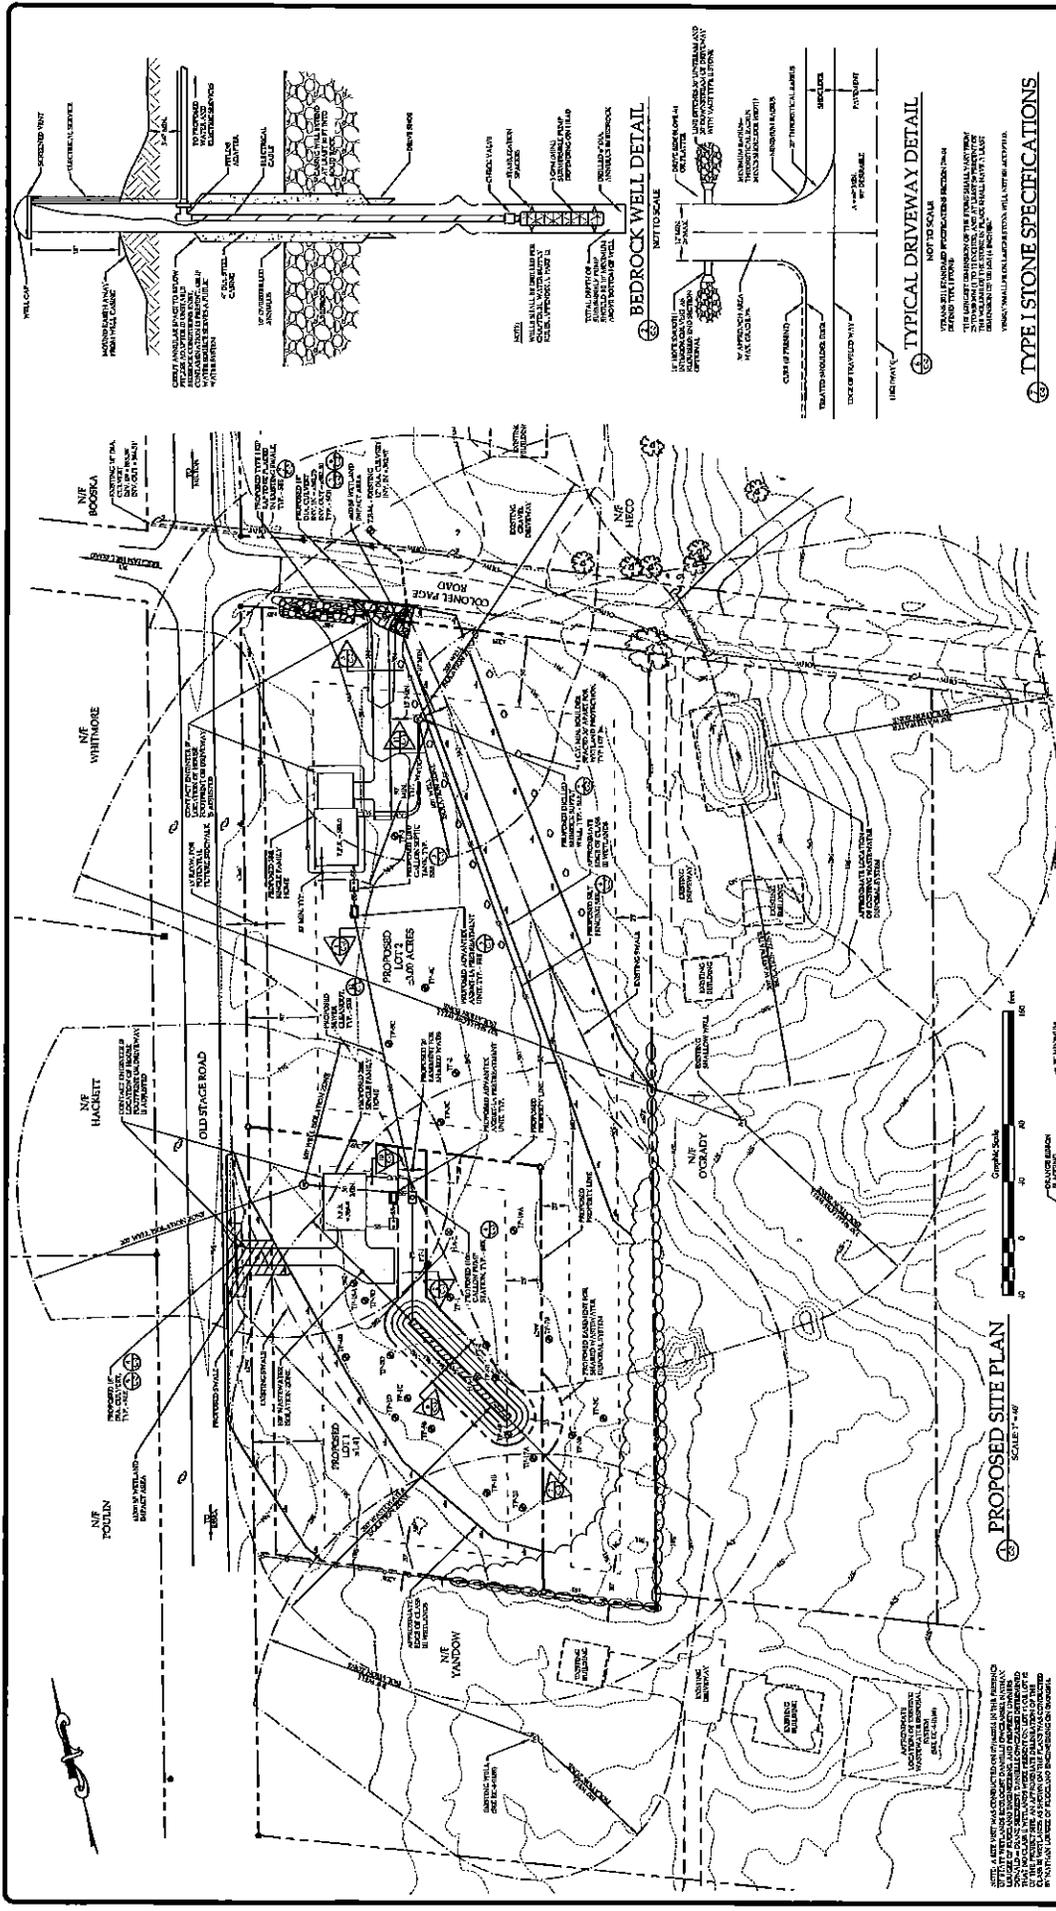

PROPOSED SITE PLAN
SCALE: 1"=40'

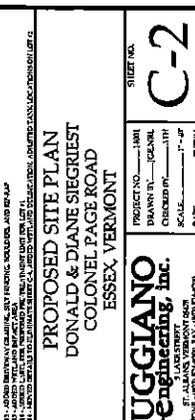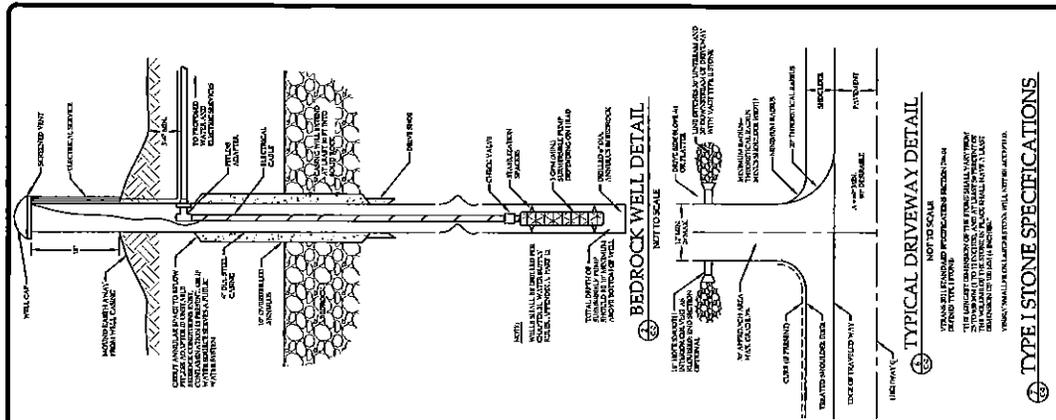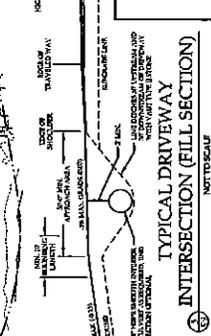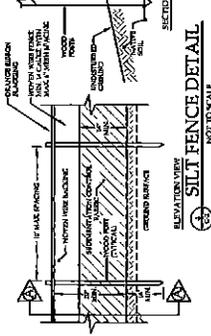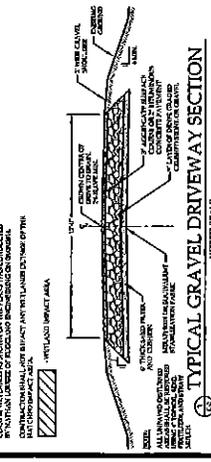

TYPE I STONE SPECIFICATIONS



RUGGIANO Engineering, Inc.

PROPOSED SITE PLAN
DONALD & DYANE SIEGRIST
COLONEL PAGE ROAD
ESSEX, VERMONT

SHEET NO. **C-2**


C2 Proposed site
Downloaded 02/05/15 PDF
3-9-2015

