

SIGN APPLICATION-TOWN OF ESSEX

Date 7-24-2009 APPLICATION FEE \$95.00 \$ 95.00 PERMIT # 2009-105A
(includes recording fee) Appeal Period Expires 8-14-09
Zoning District B-DC

Address of Sign Location: 7 ESSEX WAY MAP 91 PARCEL 008 F-1,2 LOT 002

Business Name for Sign: CVS / PHARMACY Landowner: VT CVS Pharmacy LLC

Type of Sign: Free Standing 3'5" x 6'5" (size) Façade _____ (size)

Height (from ground level to top of free-standing sign): 12'-0"

Applicant's Mailing Address: BOYANT SIGNS INC, 3 BUD WAY #19, NASHUA, NH 03063

Phone Number – Home: _____ Work: 603 546-2005 Cell: 508 989-4649 Fax: 603 546-2007

Applicant(s) Signature: [Signature]

INSTRUCTIONS FOR FILING APPLICATION:

All sign approval applications will be pursuant to the Town of Essex Sign Regulations contained within Section 25.10 of the Town of Essex Sign Regulations. A copy has been attached to this application form for your review and information. Approval or denial will be based upon a complete submittal of all the required information. In the case of denial of the application an explanation will be in writing.

INSTRUCTIONS FOR FREE STANDING SIGNS:

- a) Scaled lot plan indicating sign location;
- b) Diagram if sign with information according to the attached sample diagram.

INSTRUCTIONS FOR FAÇADE SIGNS:

- a) Plan of building façade and sign pursuant to the attached sample plan.

Note: The Zoning Administrator may require additional information to make a proper evaluation on a case by case basis.
TO Be constructed pursuant to Planning Commission approval # 2008-30.

On this 30th day of July, 2009, your application was:
✓ approved _____ denied.

See attachment for conditions of approval or reasons for denial.


TOWN OF ESSEX
By: [Signature]
Zoning Administrator

ANY INTERESTED PERSON MAY APPEAL THE DECISION OF THE ZONING ADMINISTRATOR TO THE ZONING BOARD OF ADJUSTMENT WITHIN 15 DAYS OF PERMIT ISSUANCE. COMMENCING CONSTRUCTION WITHIN THIS 15 DAY APPEAL PERIOD IS PROHIBITED BY LAW.


DYON




A Front Short Side Elevation - Essex Way
Scale: 3/32"=1'-0"

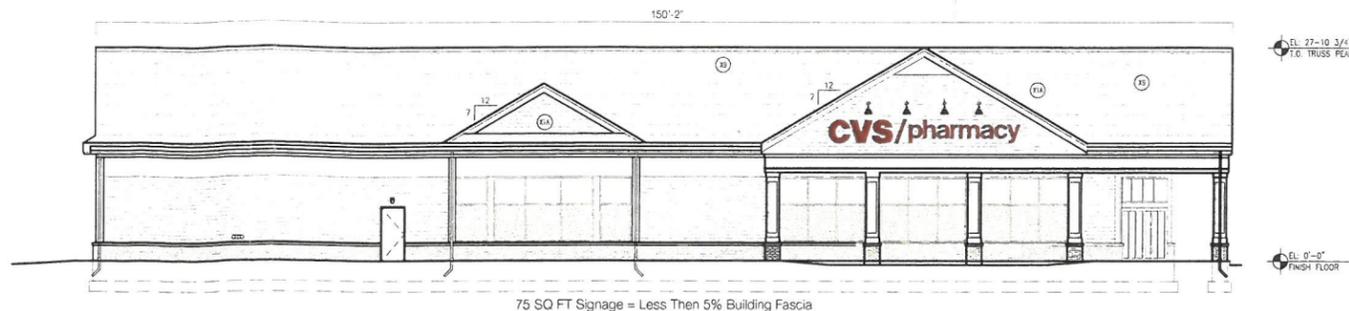

B Front Long Side Elevation - Essex Way
Scale: 3/32"=1'-0"

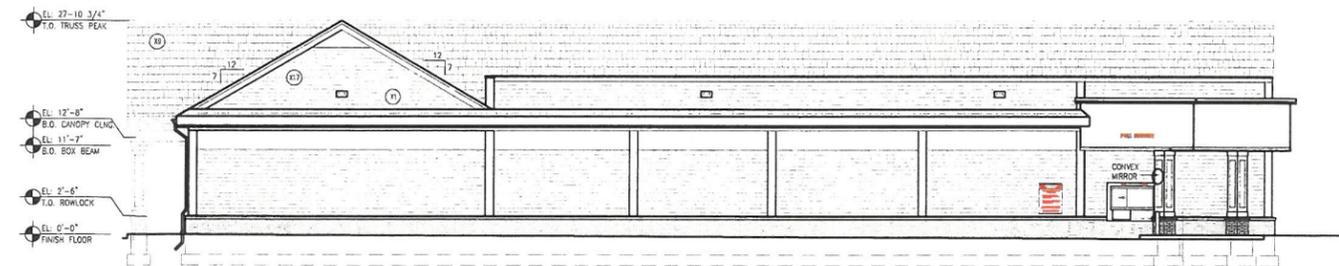

C Left Side Elevation - Charmichael Street
Scale: 3/32"=1'-0"



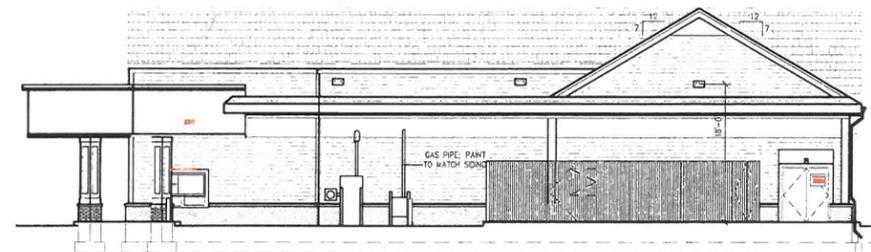


D Rear Elevation - Charmichael Street
Scale: 3/32"=1'-0"

Notes
* Blocking Info: All Blocking To Be Done By Others.

SQUARE FOOTAGE CHART OF ELEVATION SIGNS			
	TYPE SIGN & SIZE	HEIGHT(S)	PROPOSED SQ. FOOTAGE
FRONT SHORT SIDE ELEVATION - ESSEX WAY			
CVS/pharmacy	NON-ILLUMINATED CHANNEL LETTERS 3'-0" H. x 25'-1" W.	36" H. 21" H.	75.18 SQ. FT.
TOTAL			75.18 SQ. FT.
FRONT LONG SIDE ELEVATION - ESSEX WAY			
CVS/pharmacy	NON-ILLUMINATED CHANNEL LETTERS 3'-0" H. x 25'-1" W.	36" H. 21" H.	75.18 SQ. FT.
TOTAL			75.18 SQ. FT.
LEFT SIDE ELEVATION - CHARMICHAEL STREET			
FULL SERVICE	STUD MOUNT LTRS	7" H.	2.57 SQ. FT.
TOTAL			2.57 SQ. FT.
REAR SIDE ELEVATION - CHARMICHAEL STREET			
EXIT	STUD MOUNT LTRS	7" H.	.79 SQ. FT.
TOTAL			.79 SQ. FT.
TOTAL FOR SIGNAGE			153.72 SQ. FT.

SQUARE FOOTAGE CHART SITE SIGNS		
	SIZES	SQ. FOOTAGE
PYLON ELEVATION		
PYLON	3'-5 1/4" H. X 6'-5 3/4" W.	22.27 SQ. FT.
DIRECTIONALS = 3 SQ FT EACH		
DO NOT ENTER (QTY=1)	1'-6" H. X 1'-6" W.	2.0 SQ. FT.
DRIVE THRU PHARMACY (QTY=3)	1'-3" H. X 2'-6" W.	3.0 TOTAL SQ. FT
ENTER (QTY=2)	1'-3" H. X 2'-6" W.	3.0 TOTAL SQ. FT
EXIT (QTY=2)	1'-3" H. X 2'-6" W.	3.0 TOTAL SQ. FT.
TOTAL		45.27 SQ. FT.

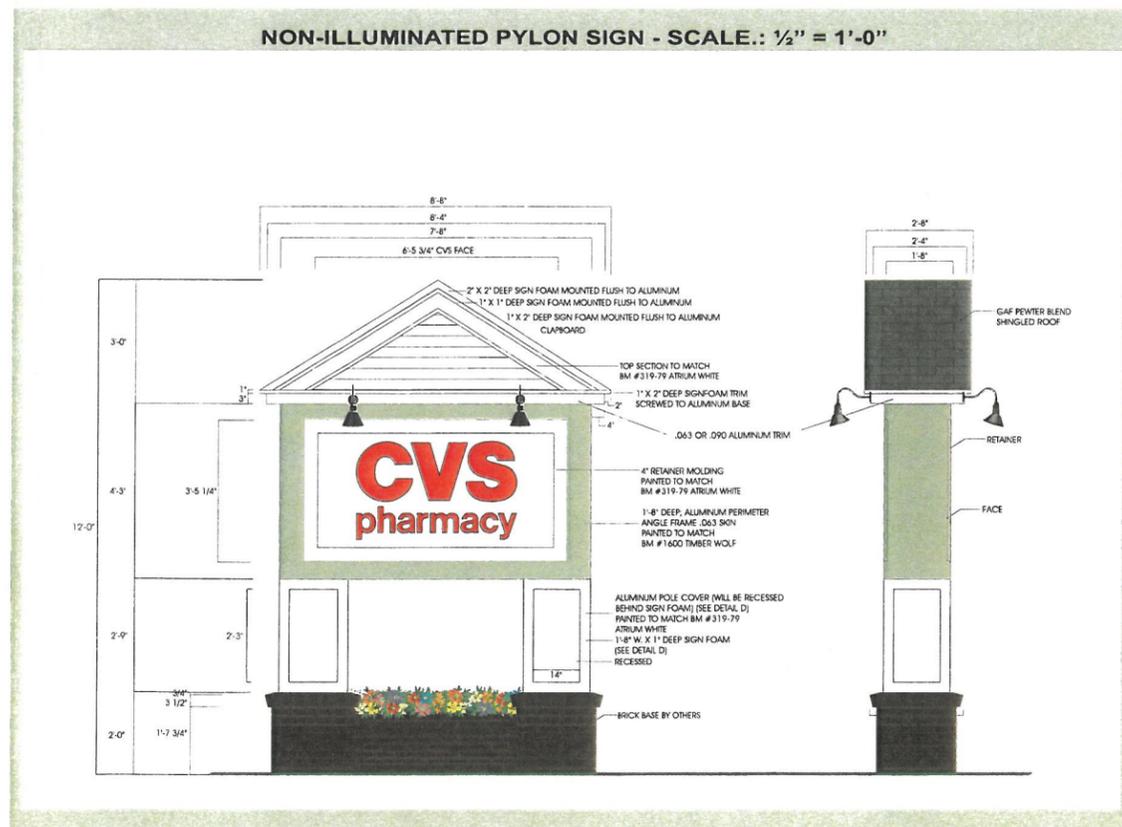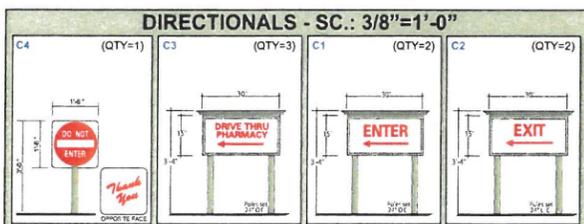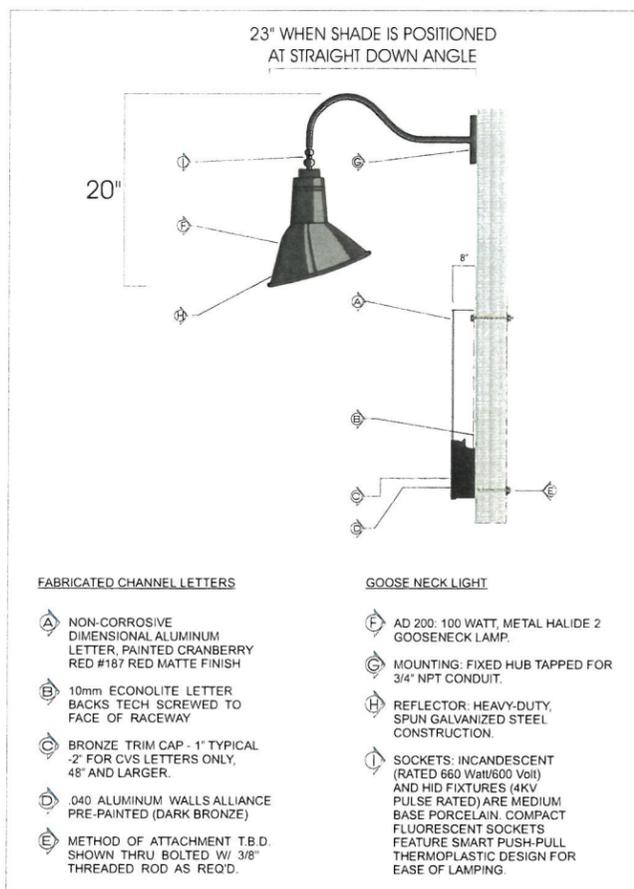

Note:
This is an original unpublished drawing created by Poyant Signs, Inc. It is submitted for your personal use in connection with a project being planned for you by Poyant Signs, Inc. It is not to be shown to anyone outside your organization, nor is it to be reproduced, copied or exhibited in any fashion until transferred.

Revisions:

10.30.08 NM
10.30.08 LB
11.05.08 LB
11.18.08 NM
11.21.08 NM
03.02.09 NM - Added Specs. to Goose-neck Lighting fixture Detail.
03.23.09 NM - Added Specs. to Goose-neck Lighting fixture Detail.
4.24.09 LB - changed colors of firs

Comments:

*OK TO Permit
GUY 7/21/09*

Approved By:





Date:

Building Signage

Sign Elevation

Essex, VT - SIGNAGE LOCATION

SITE PLAN - NOT TO SCALE

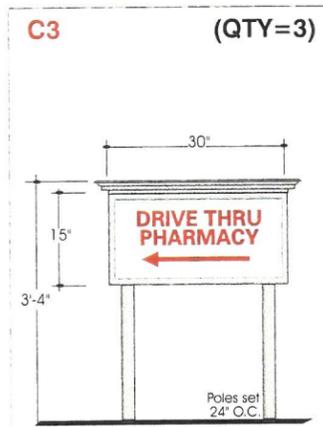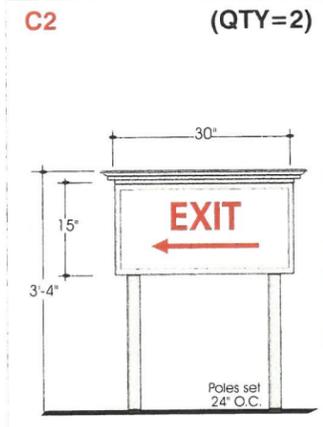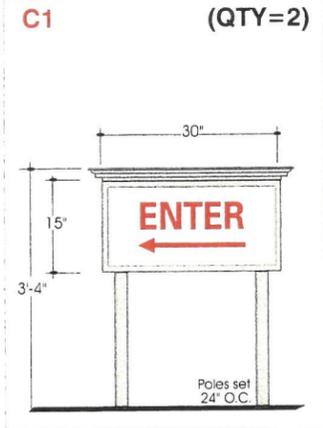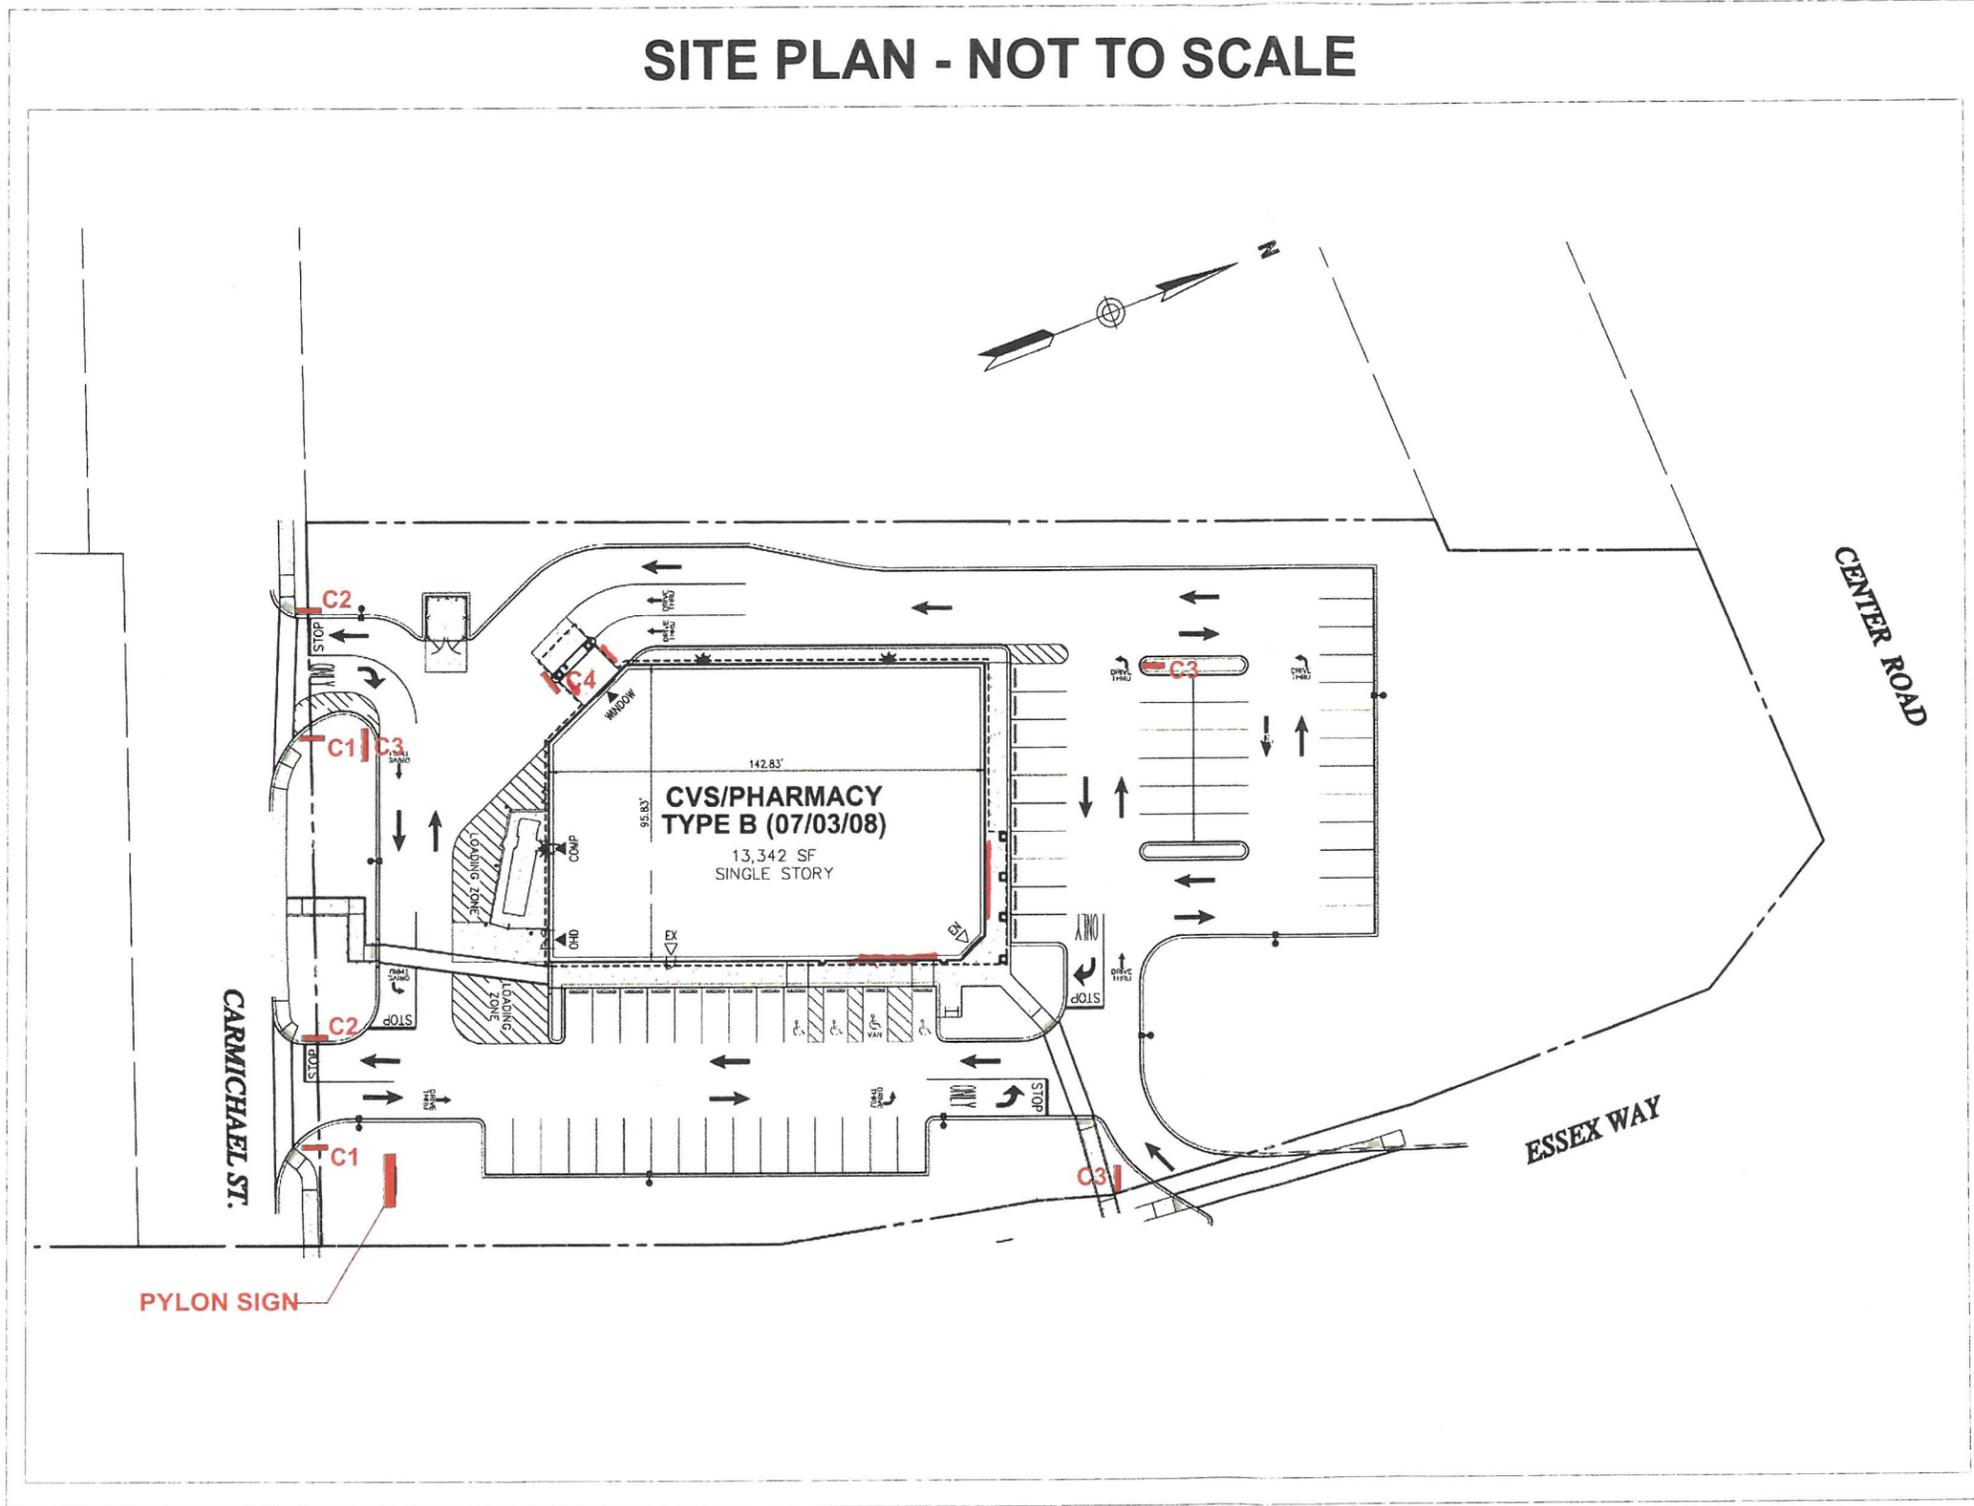

POYANT SIGNS INCORPORATED
 Creative Visual Imager Since 1938
 www.poyantsigns.com
 508.995.1777 • 800.544.0961

CVS pharmacy

Store # 75671
 Essex, Vermont

Project: 21343
 CVS Pharmacy
 Exterior Signage Package

Sales: Gary McCoy
 Date: 08/04/2008
 Designer: LB

Note:
 This is an original unpublished drawing created by Poyant Signs, Inc. It is submitted for your personal use in connection with a project being planned for you by Poyant Signs, Inc. It is not to be shown to anyone outside your organization, nor is it to be reproduced, copied or exhibited in any fashion until transferred.

Revisions:

10.30.08	NM
10.30.08	LB
11.05.08	LB
11.18.08	NM
11.21.08	NM
4.24.09	LB

Comments:

Approved By: _____

Date: _____

Site Plan

Sign Elevation